


JUL 11, 2006 11:38 PM RAW
 I:\AIRPORTS\QUINCY\B2406TCD\AIRPORT\SHEETS\R-302XS.DWG - STA. 149+00 - STA. 150+58

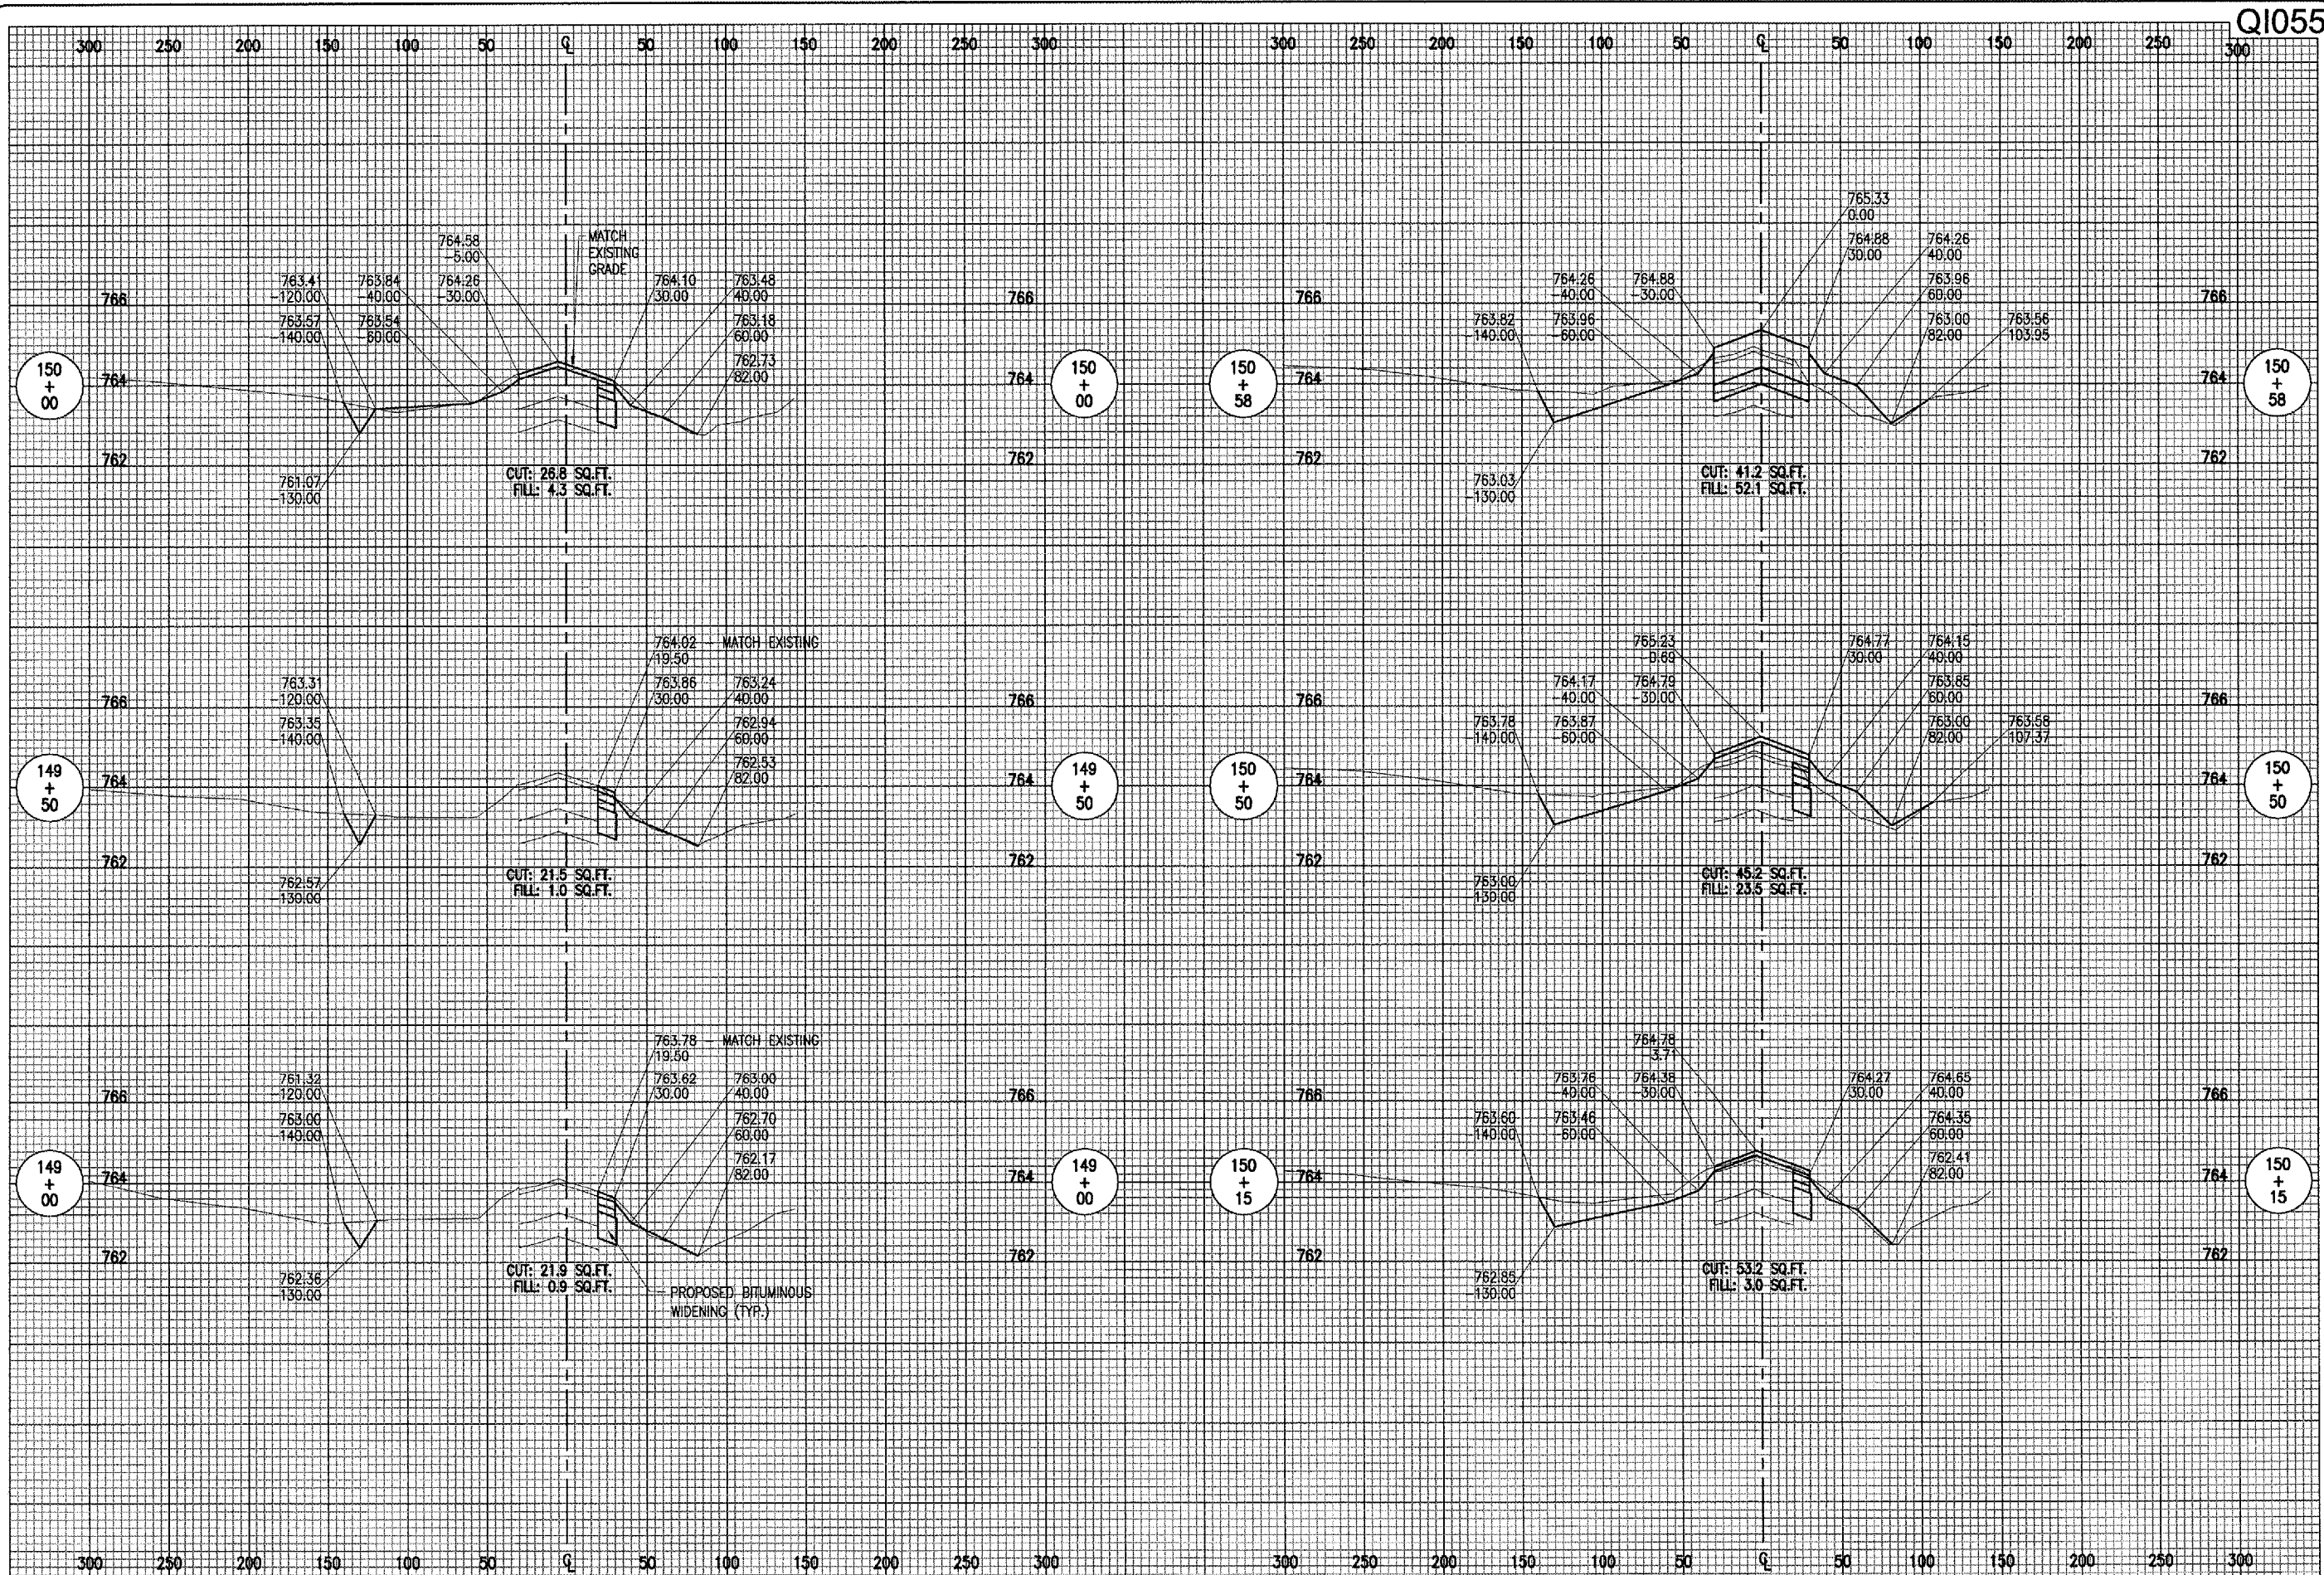

DATE	REVISION	BY

QUINCY REGIONAL AIRPORT
 BALDWIN FIELD
 ADAMS COUNTY, ILLINOIS

QUINCY Regional Airport
 A SUBSIDIARY OF
 HANSON PROFESSIONAL SERVICES INC.

PROJECT: 3-17-0085-XX
 I.L. PROJ.: UN-3338

HEI Project No.	82406TCD
Filename	R-302XS.DWG
Scale	1" = 50'H. & 2"V.
Date	06/21/06
LAYOUT	RAW 06/19/06
DRAWN	CCC 06/21/06
REVIEWED	RAW 07/12/06

HANSON

Hanson Professional Services Inc.
 1525 South Sixth Street
 Springfield, Illinois 62703-2885
 Offices Nationwide

REALIGN AND
 WIDEN TAXIWAY "C"
 PROPOSED
 CROSS-SECTIONS
 STA. 149+00 TO STA. 150+58