


JUL 11, 2006 11:45 PM RAW
 E:\AIRPORTS\QUINCY\82406TCD\AIRPORT\SHETS\R-304XS.DWG - STA. 153+68.13 - STA. 156+00

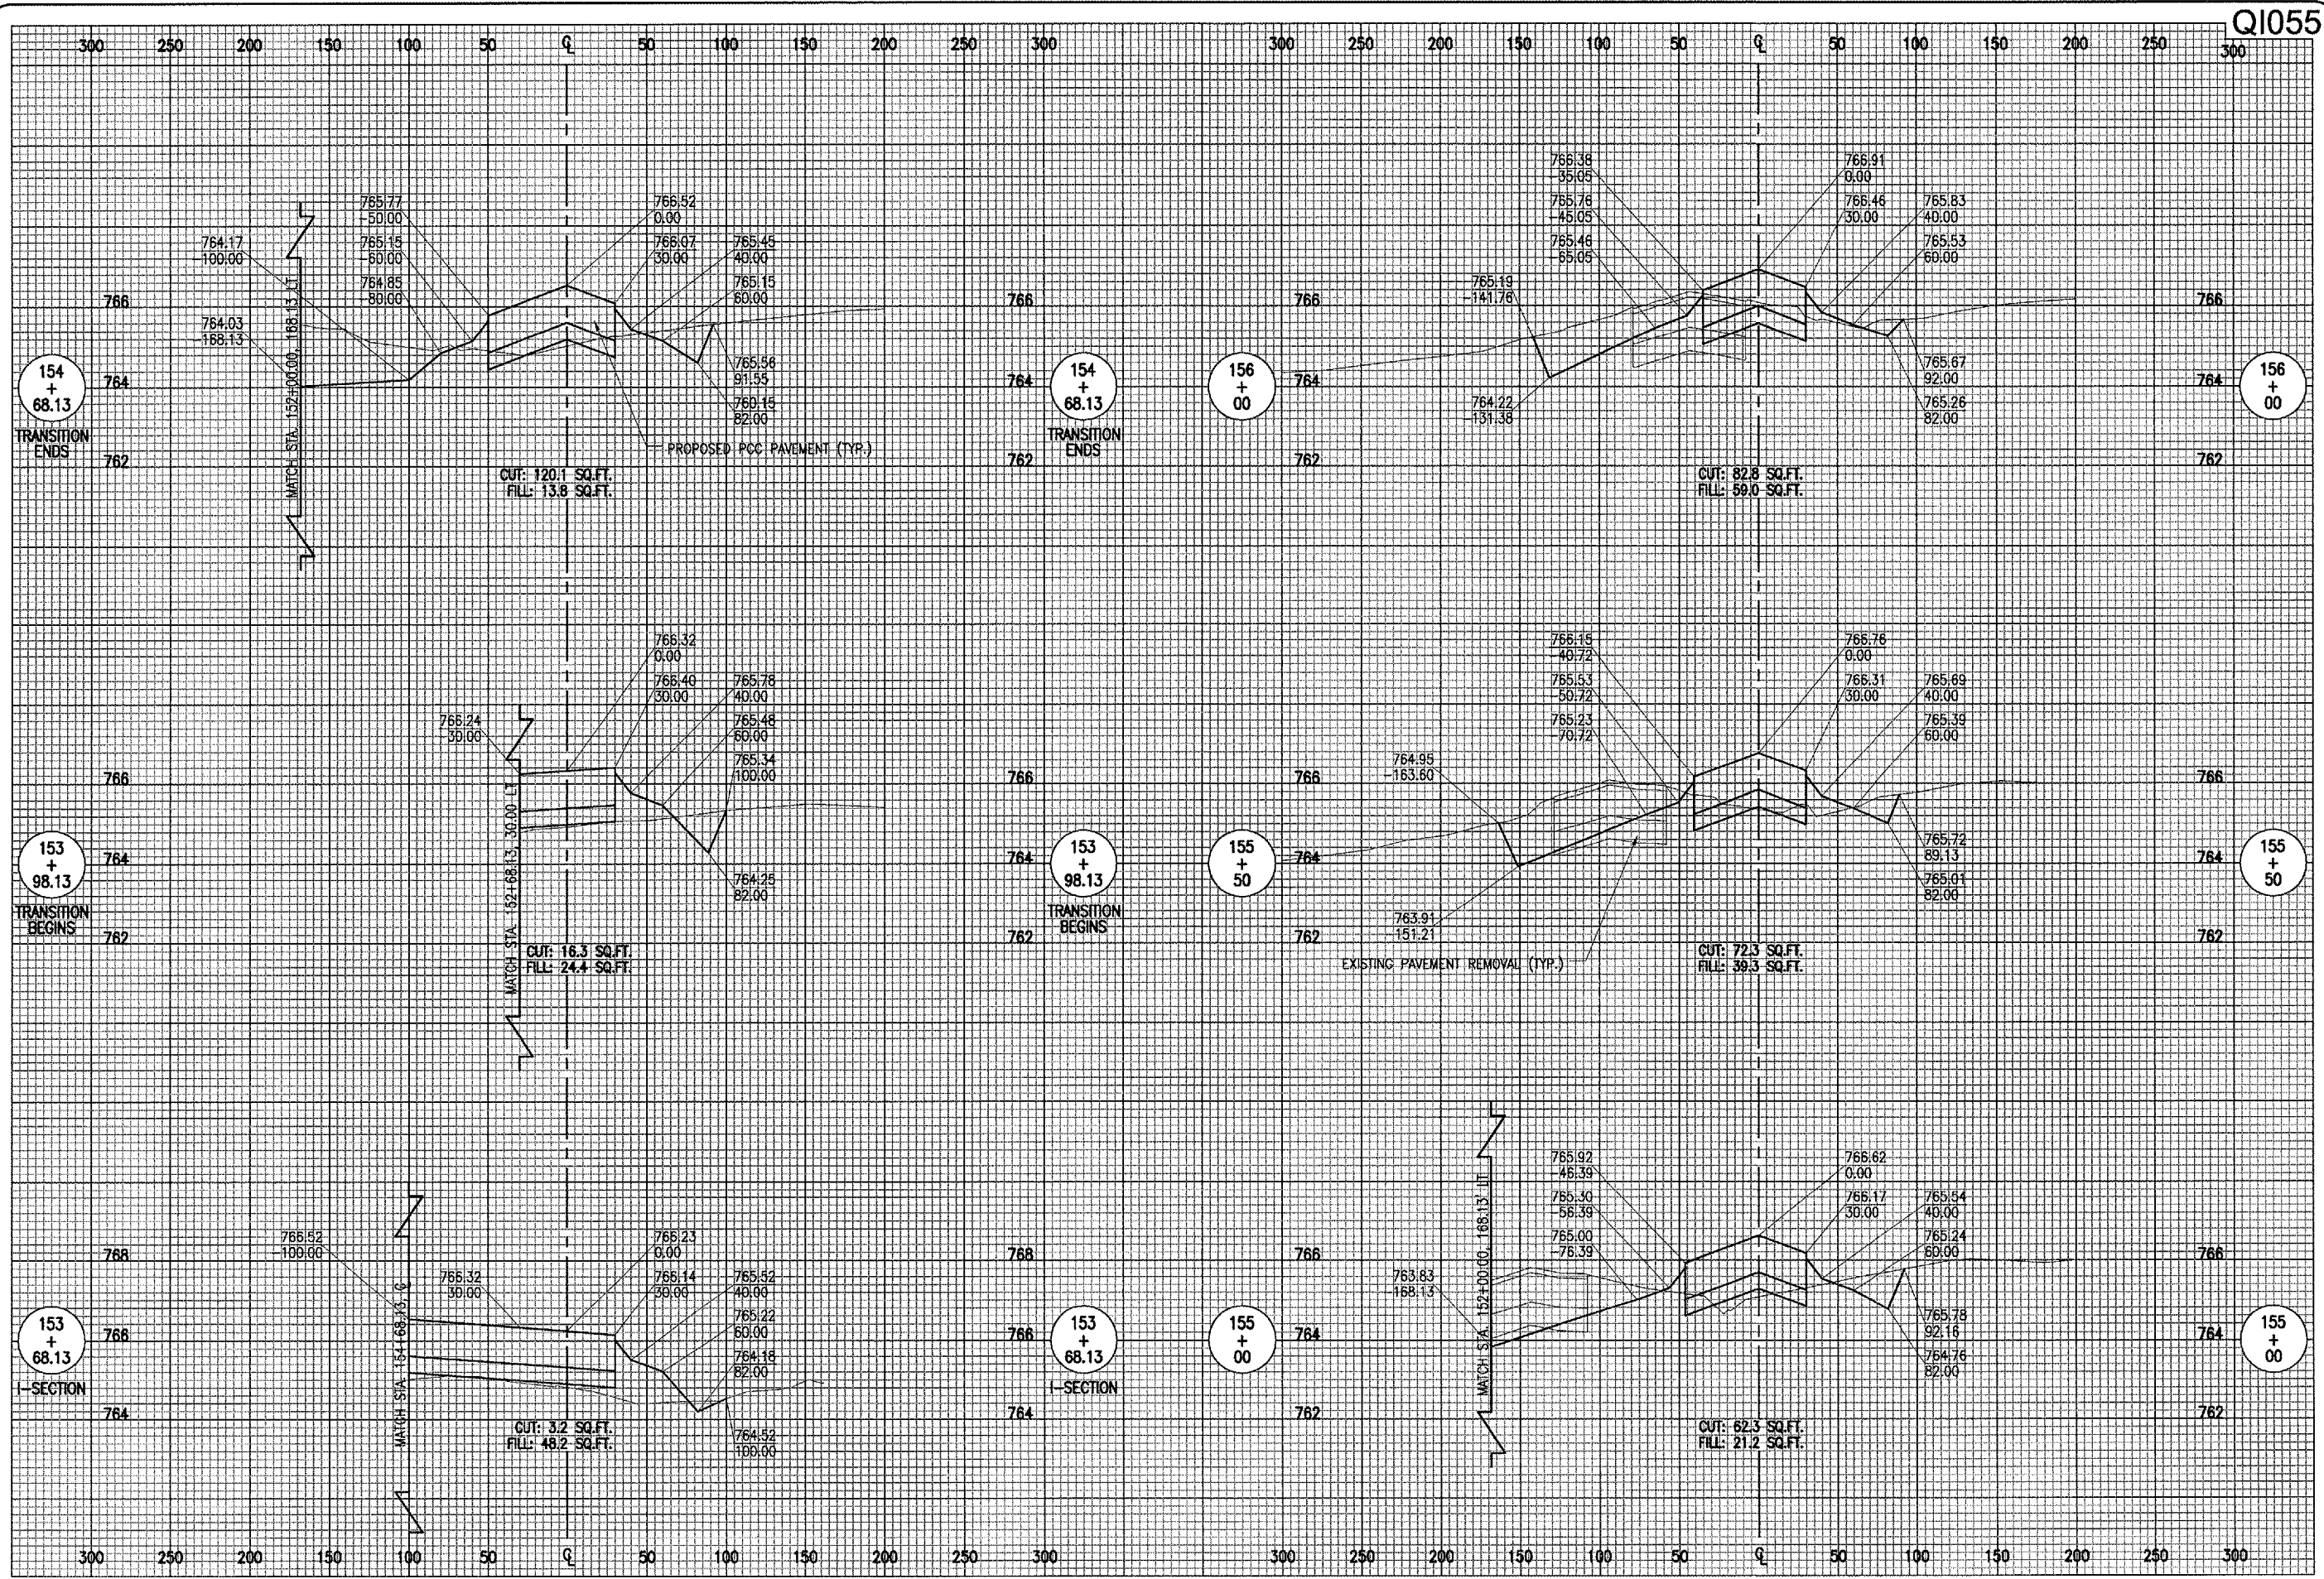

Q1055

BY	REVISION	DATE

QUINCY REGIONAL AIRPORT
 BALDWIN FIELD
 ADAMS COUNTY, ILLINOIS

QUINCY Regional Airport
 Adams County, Illinois

A.I.P. PROJ.: 3-17-0065-XX
 I.L. PROJ.: UN-3338

REVISION	DATE	BY	APP'D
1	06/19/06	RAW	
2	06/21/06	CCC	
3	07/12/06	RAW	

HANSON
 Hanson Professional Services Inc.
 1525 South Sixth Street
 Springfield, Illinois 62760-2886
 Offices Nationwide

REALIGN AND
 WIDEN TAXIWAY "C"
 PROPOSED
 CROSS-SECTIONS
 STA. 153+68.13 TO STA. 156+00