

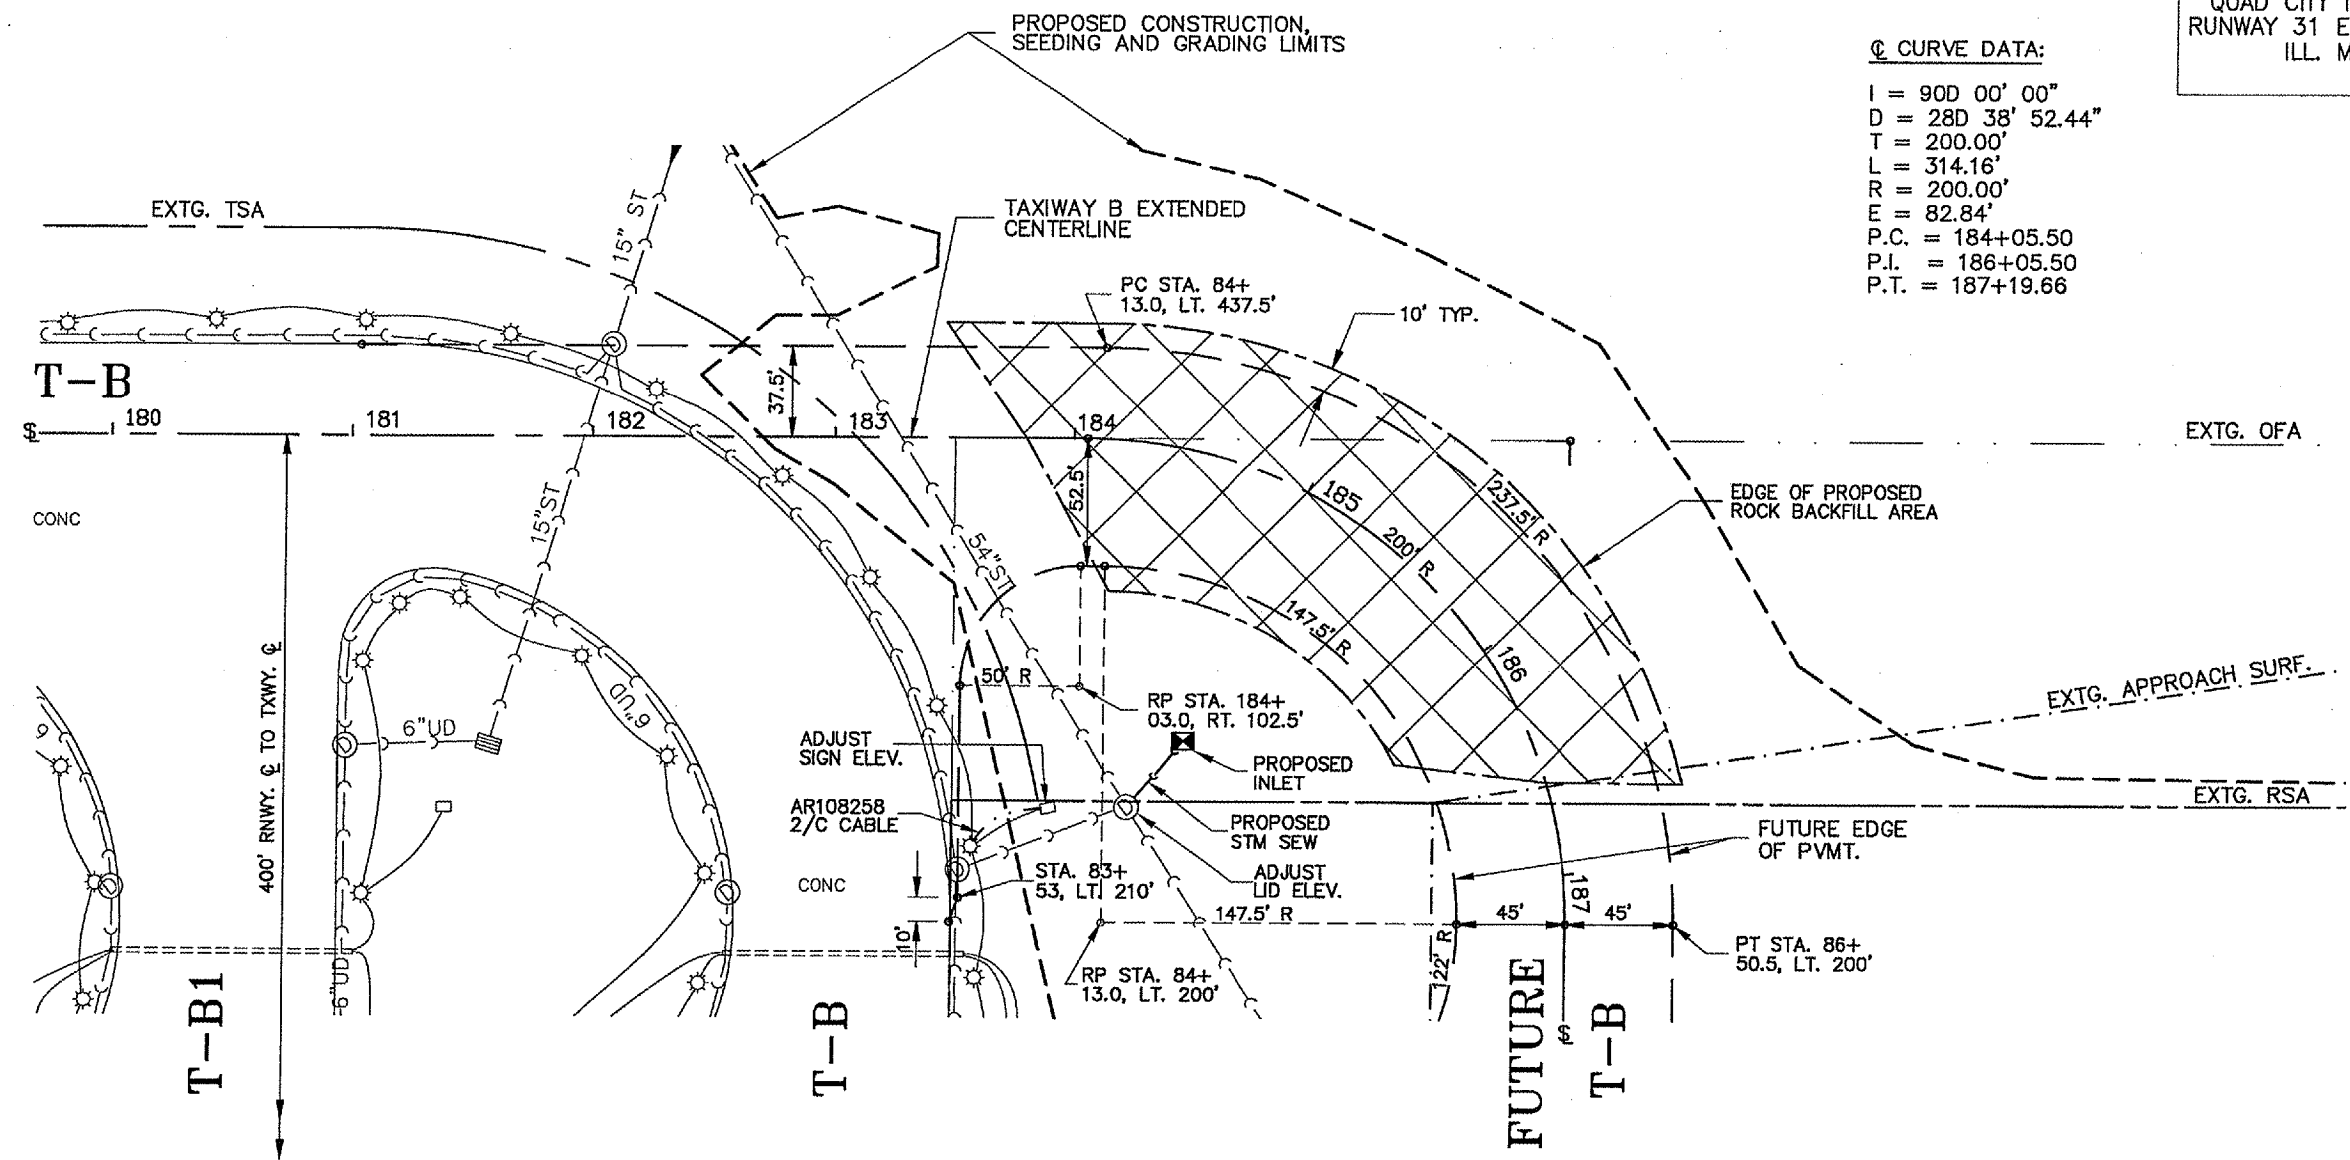



☉ CURVE DATA:
 I = 90D 00' 00"
 D = 28D 38' 52.44"
 T = 200.00'
 L = 314.16'
 R = 200.00'
 E = 82.84'
 P.C. = 184+05.50
 P.I. = 186+05.50
 P.T. = 187+19.66

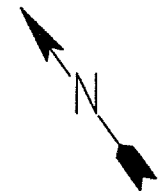

- LEGEND:**
- EDGE LIGHT
 - GUIDANCE SIGN
 - ELECTRICAL CABLE
 - STORM SEWER, TILE, OR UNDERDRAIN
 - INLET
 - OUTLET
 - STORM MANHOLE
 - SANITARY MANHOLE
 - DRAINAGE DITCH
 - CONDUIT OR DUCT BANK
 - UNCOMPACTED FILL MATERIALS
 - PROPOSED ROCK BACKFILL AREA

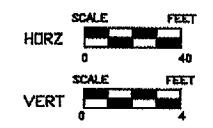

VERT. POINTS OF INTERSECTION							
STATION	182+75	183+16	183+52.5	186+37.48	186+58.72	187+19.66	189+19.66
ELEV.	576.45	576.45	583.73	583.73	578.42	578.80	579.80
CURVE LEN.	00'	00'	00'	00'	00'	00'	00'

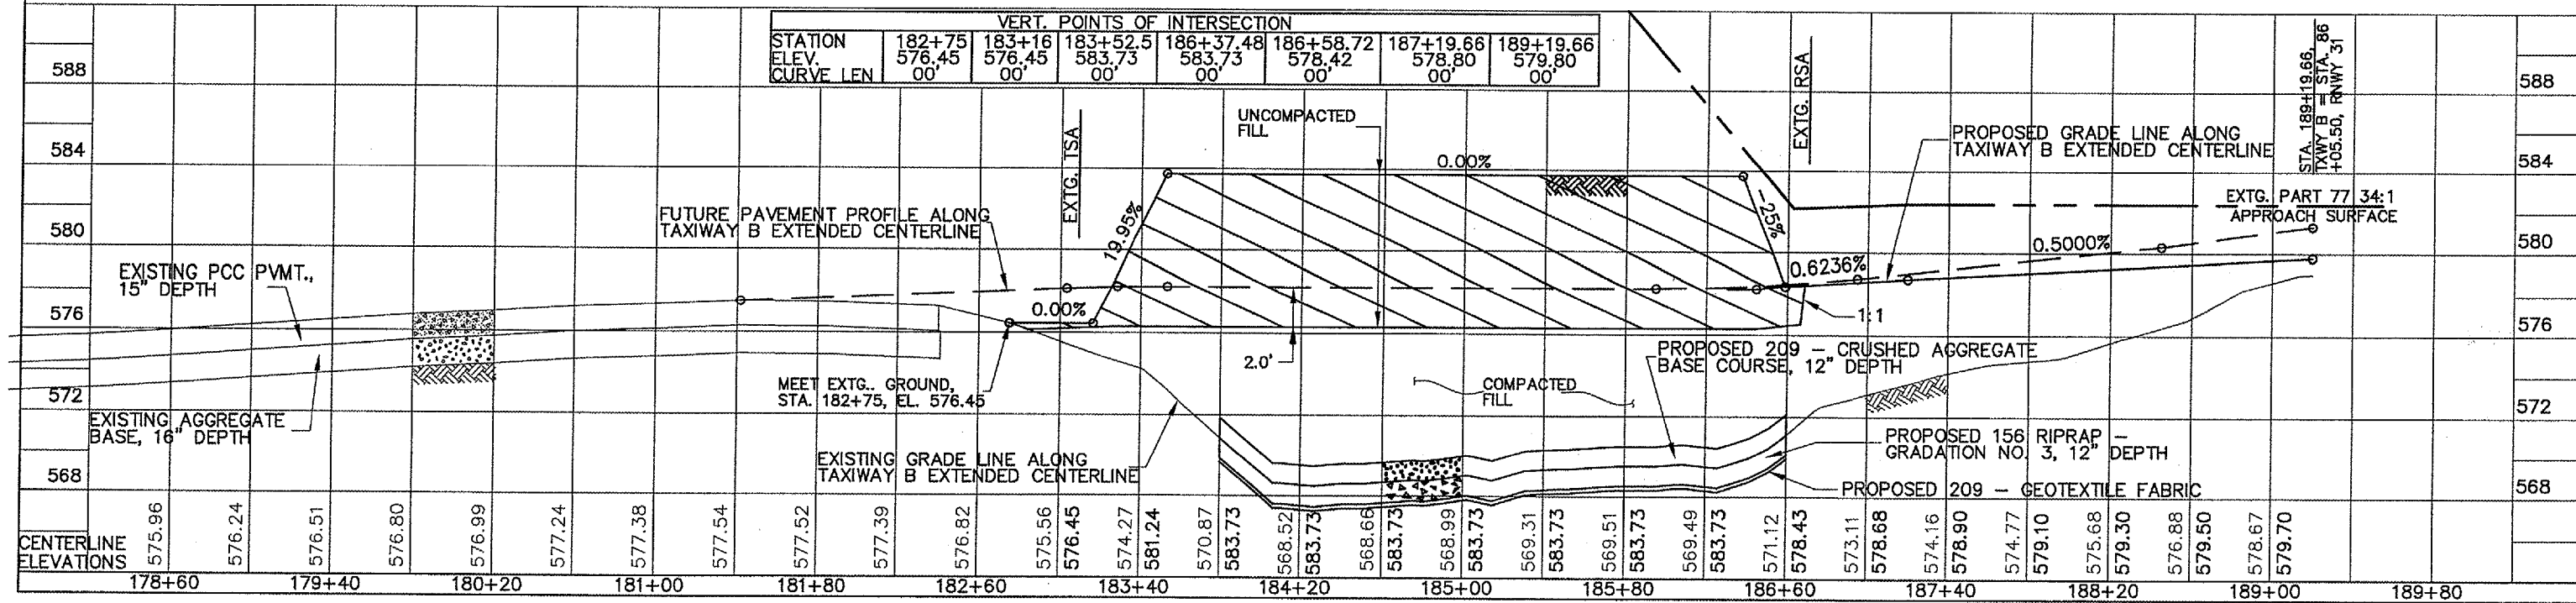

G:\AIRPORT\A05T031\PP.DWG, 02/27/2006 1:28:49 PM, jeffm