




TAXIWAY K, STA. 371+00 LEFT, 12" STM SEW CENTERLINE PROFILE

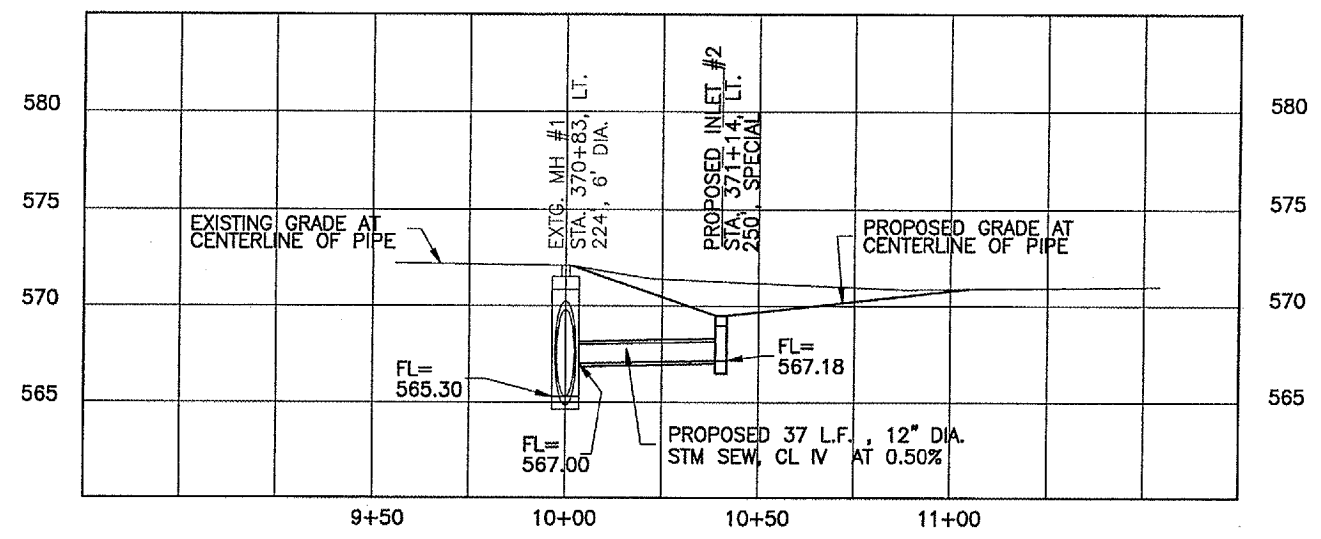


RUNWAY 31, STA. 84+30 LEFT, 12" STM SEW CENTERLINE PROFILE

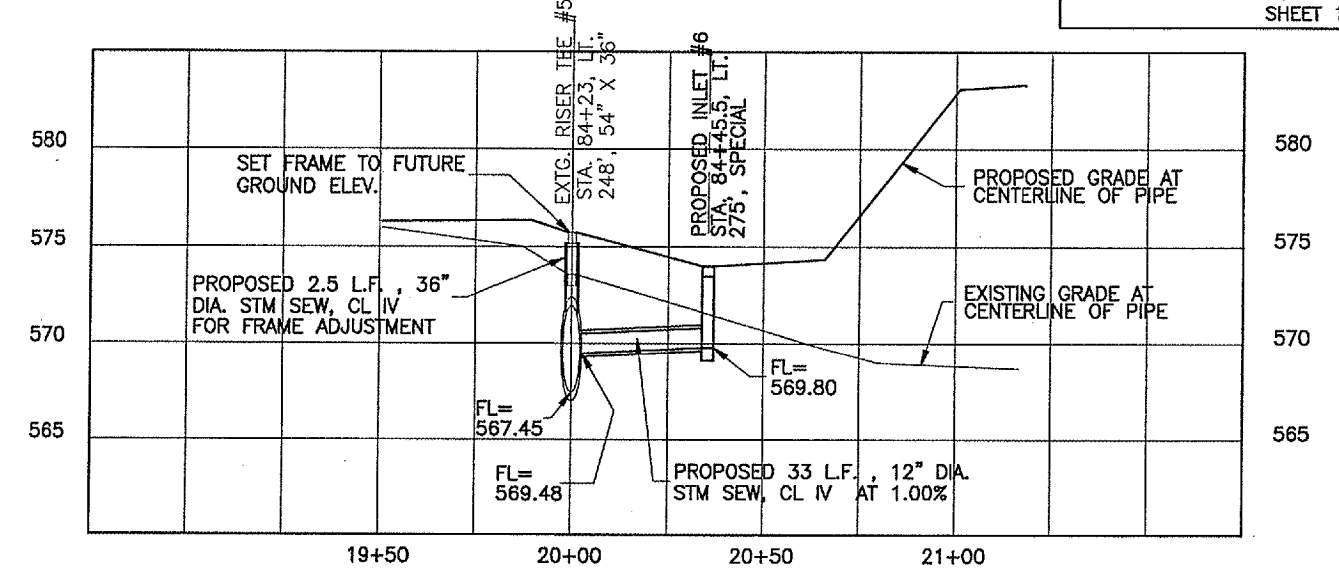

TAXIWAY K INFIELD AREA 18" EQUIV. ELLIPTICAL STM SEW CENTERLINE PROFILE

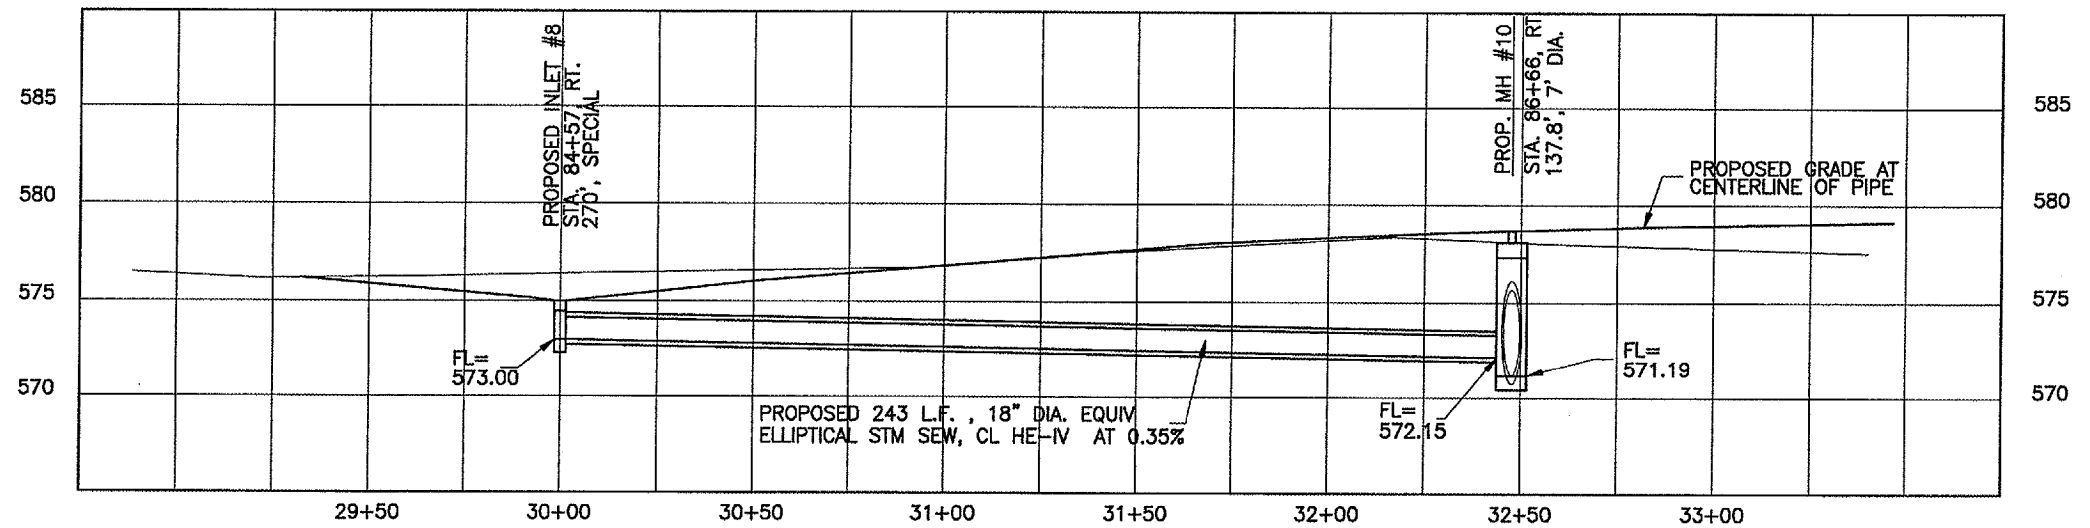

RUNWAY 31, STA. 87+00 RIGHT, 12" STM SEW CENTERLINE PROFILE

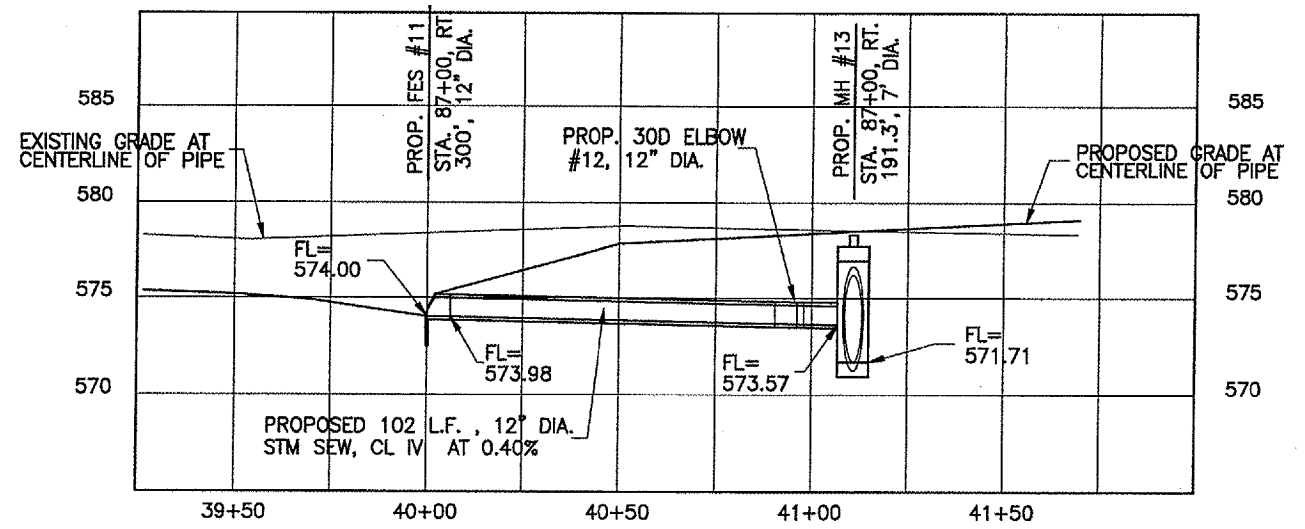

RUNWAY 31, STA. 88+40 RIGHT, 12" STM SEW CENTERLINE PROFILE

