


JUN 29, 2006 10:11 AM CAH
I:\AIRPORTS\ROBINSON\838-04RWY\AIRPORT SHEETS\F-319XS.DWG - STA. 147+00 TO STA. 148+00

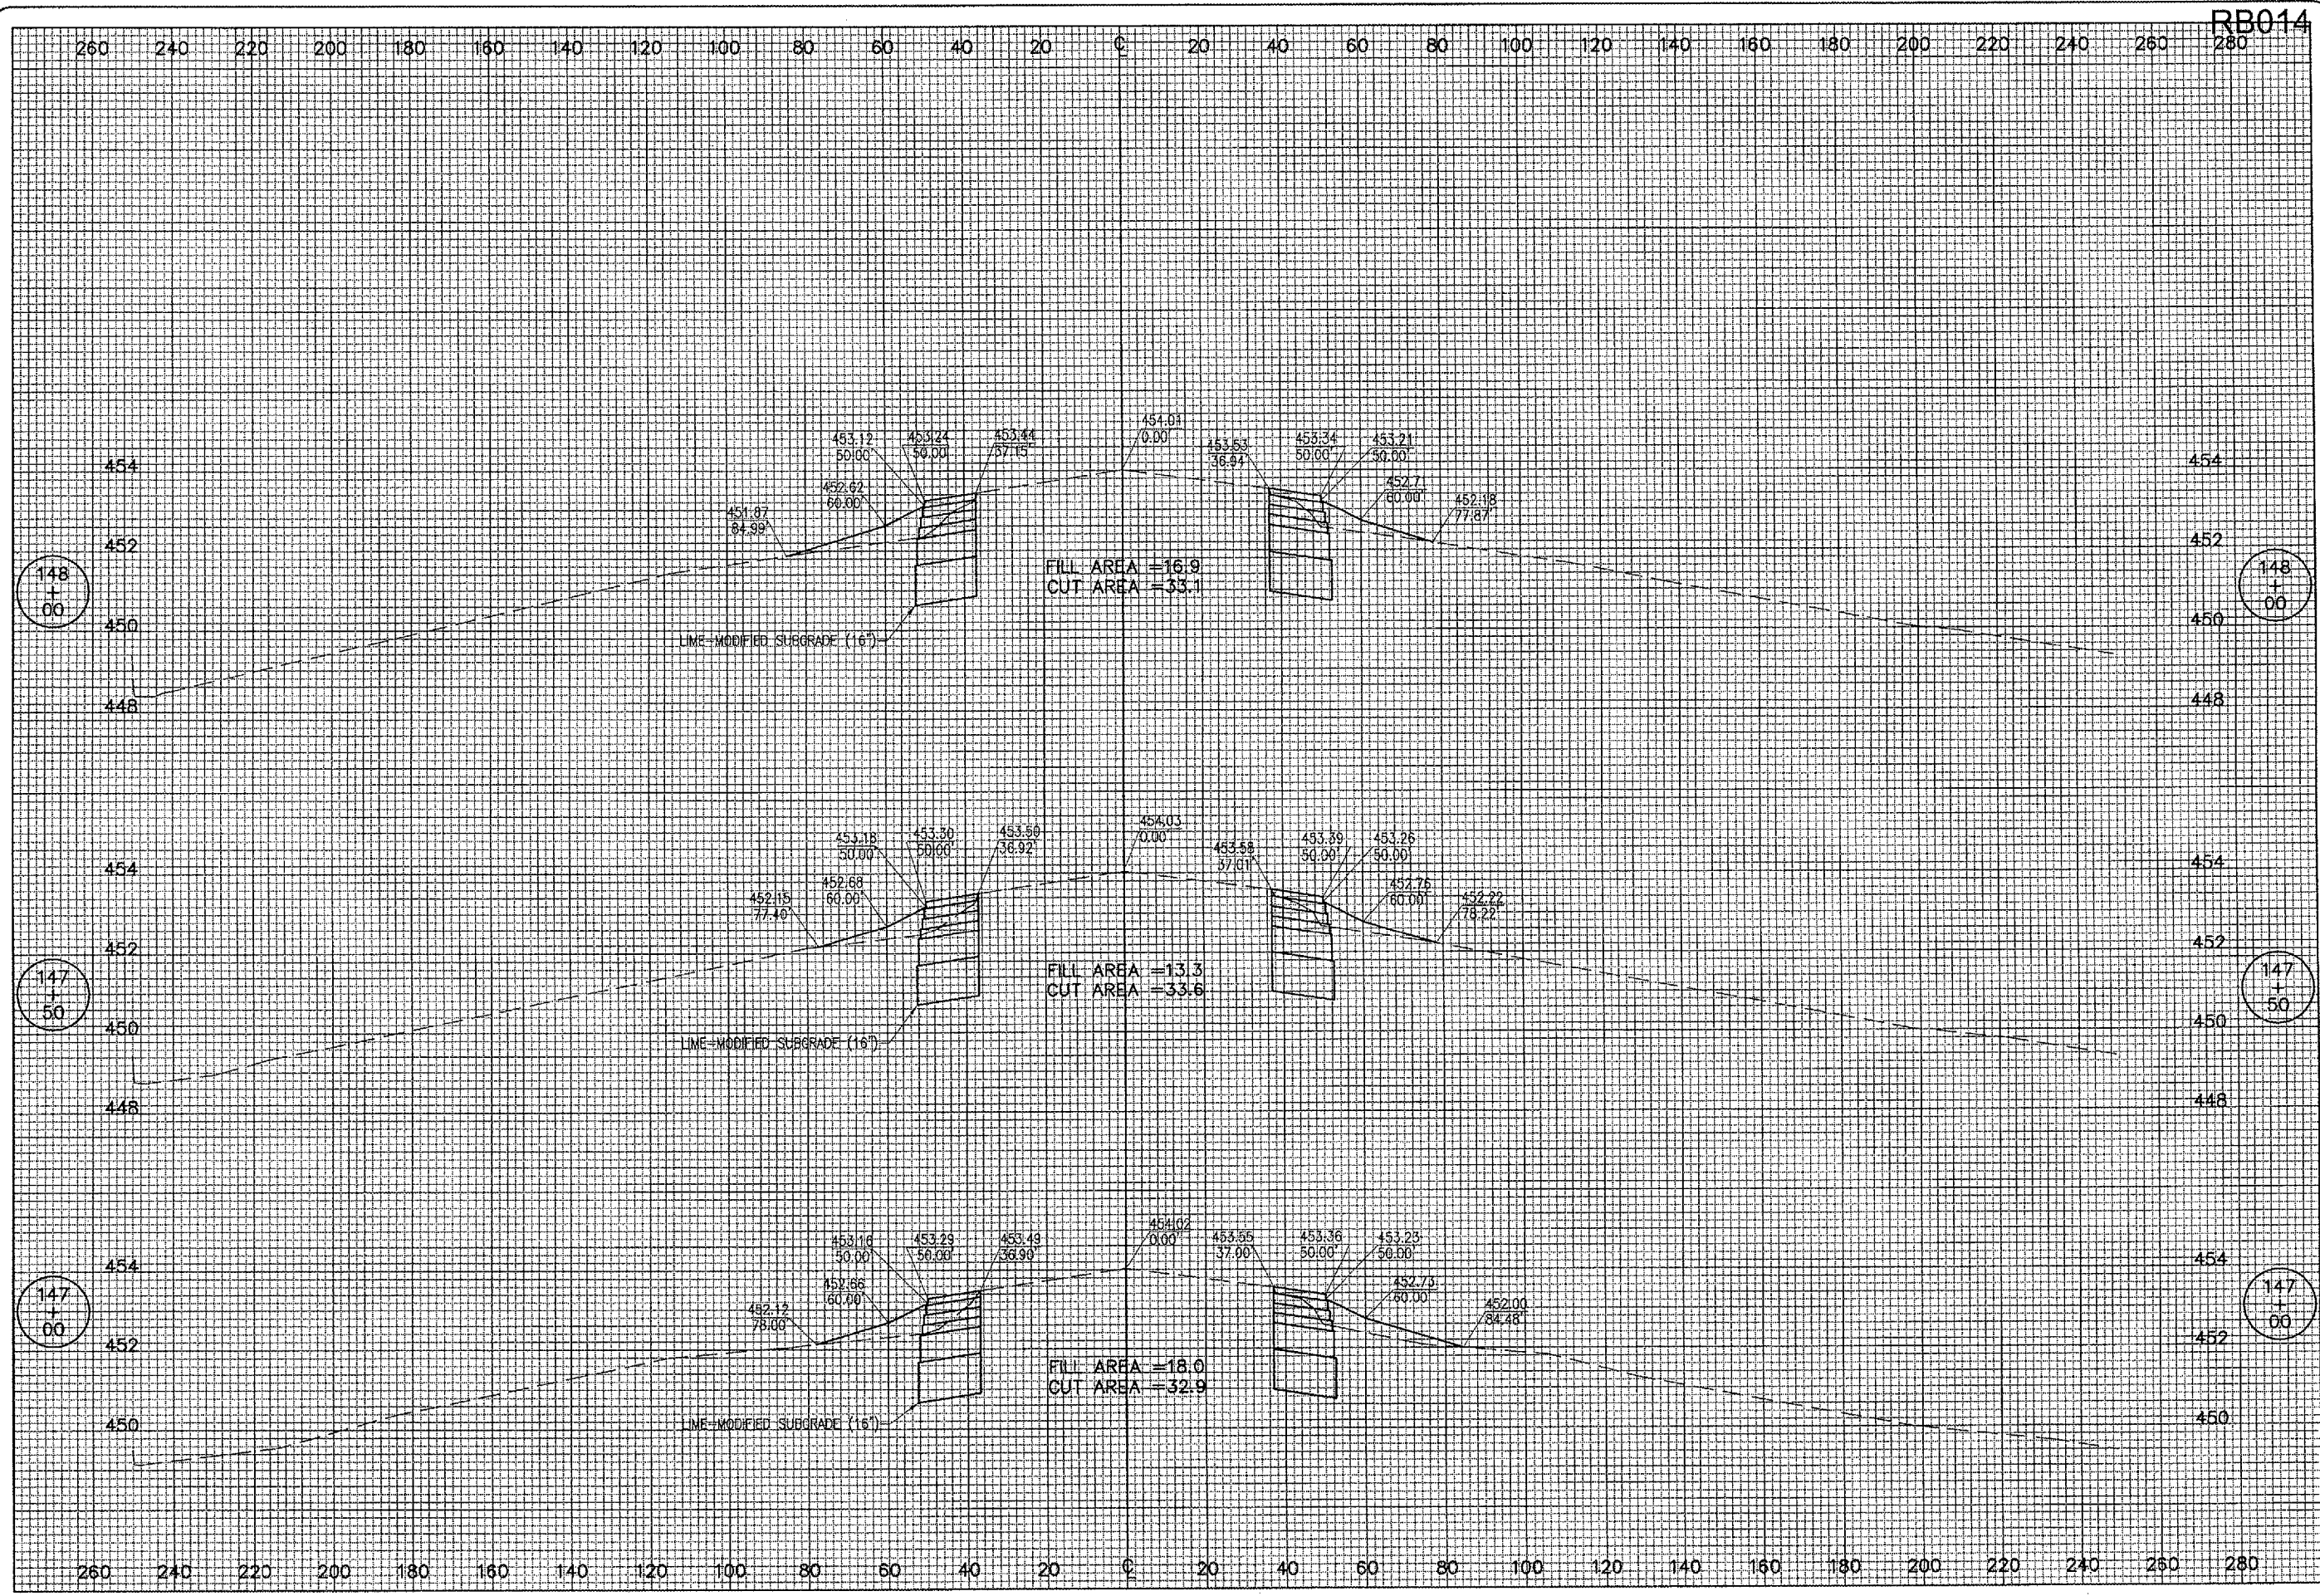


RB014

DATE	REVISION

ROBINSON MUNICIPAL AIRPORT
ROBINSON
CRAWFORD COUNTY, ILLINOIS

IL. PROJ.: RSV-3480 A.I.P. PROJ.: 3-17-0086-B10

HEI Project No. 838-04RWY	FILENAME R-319XS.DWG	SCALE 1"=20'H 1"=2'V	DATE 01/13/04
LAYOUT	TLW	01/20/04	
DRAWN	TLW	01/20/04	
REVIEWED	CAH	03/05/04	

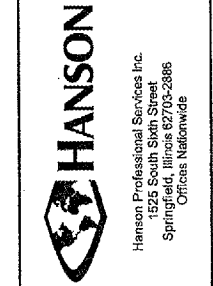

RUNWAY 9-27
WIDENING
PROPOSED
CROSS-SECTIONS
STA. 147+00 TO STA. 148+00