


JUN 29, 2006 10:12 AM CAH
 I:\AIRPORTS\ROBINSON\838-04RWY\AIRPORT_SHEETS\R-321XS.DWG - STA. 150+00 TO STA. 151+00

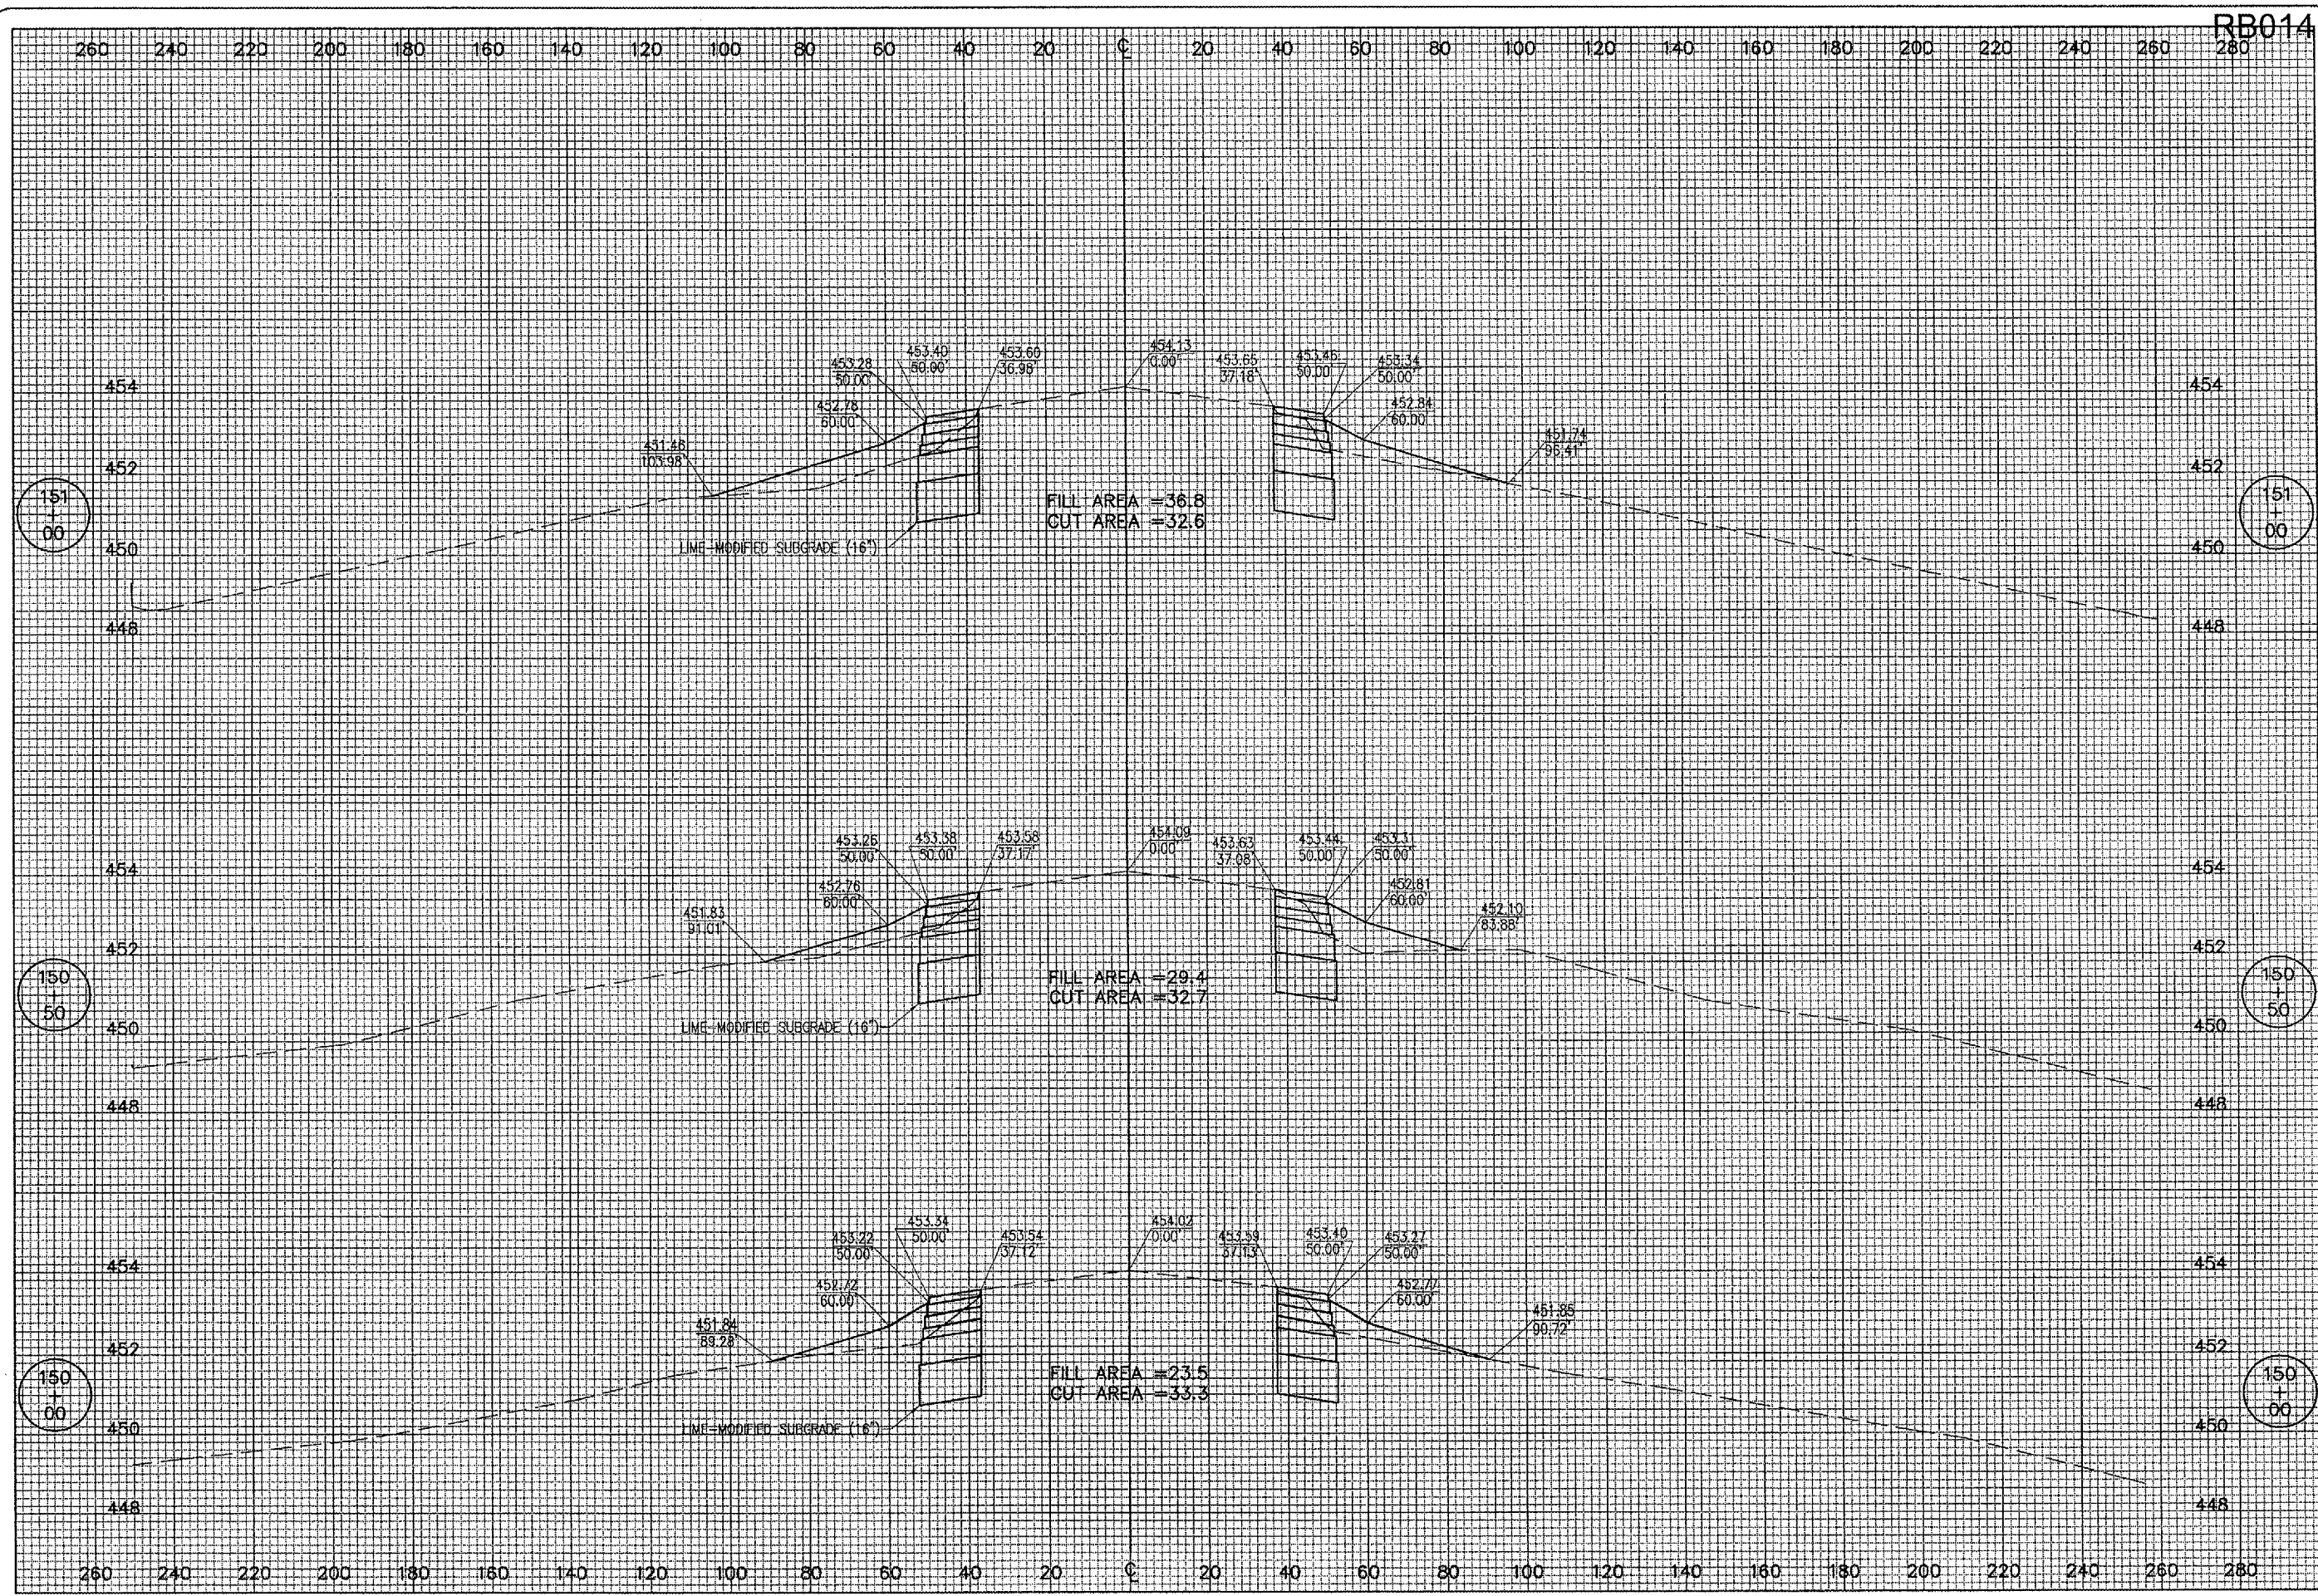

RB014

DATE	REVISION	BY

ROBINSON MUNICIPAL AIRPORT
 ROBINSON
 CRAWFORD COUNTY, ILLINOIS
 I.L. PROJ.: RSV-3490 A.I.P. PROJ.: 3-17-0086-B10

REVISION	DATE	BY
LAYOUT	01/20/04	CAH
DRAWN	01/20/04	CAH
REVIEWED	03/05/04	CAH



RUNWAY 9-27
 WIDENING
 PROPOSED
 CROSS-SECTIONS
 STA. 150+00 TO STA. 151+00