


JUN 29, 2006 10:15 AM CMH
 I:\AIRPORTS\ROBINSON\838-04RWY\AIRPORT\SHEETS\R-328XS.DWG - STA. 161+50 TO STA. 162+50

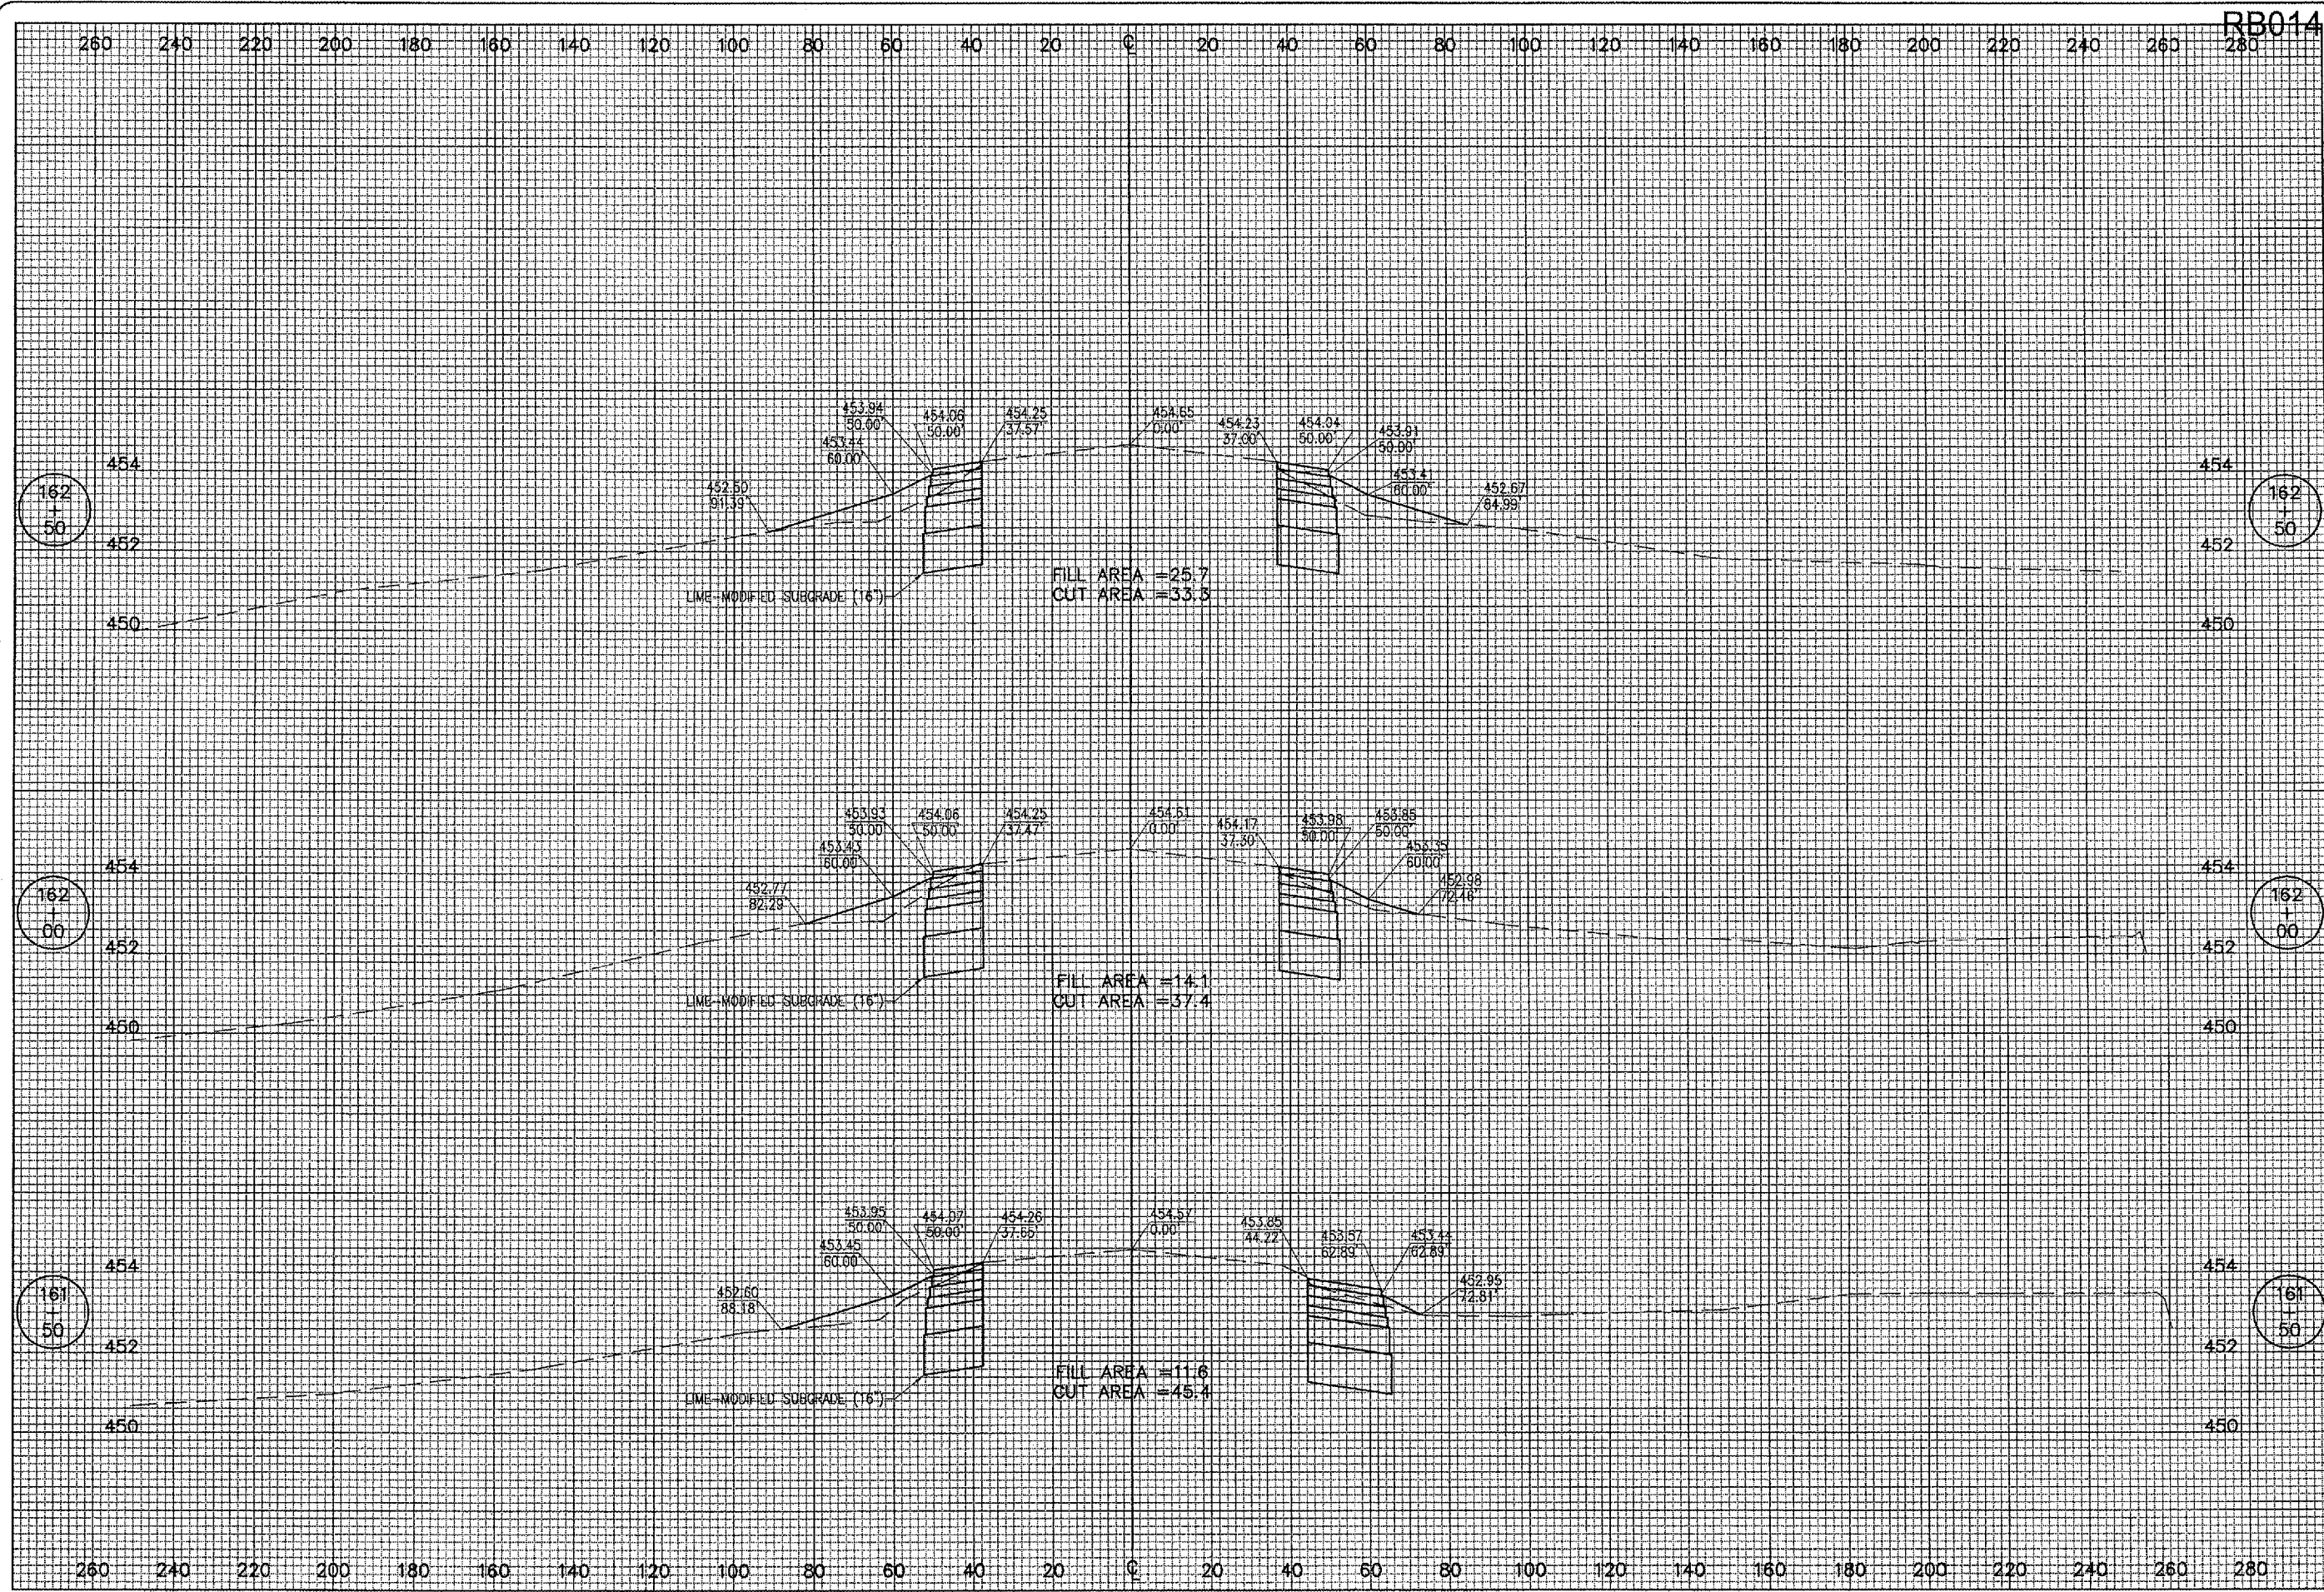

RB014

DATE	REVISION	BY

ROBINSON MUNICIPAL AIRPORT
 ROBINSON
 CRAWFORD COUNTY, ILLINOIS
 I.L. PROJ.: RSY-3490 A.I.P. PROJ.: 3-17-0086-B10

DATE	BY	REVIEWED
01/20/04	TLW	CAH
01/20/04	TLW	
03/05/04	CAH	



RUNWAY 9-27
 WIDENING
 PROPOSED
 CROSS-SECTIONS
 STA. 161+50 TO STA. 162+50