


JUN 29, 2006 10:18 AM CAH  
 I:\AIRPORTS\ROBINSON\838-04RWY\AIRPORT SHEETS\R-332XS.DWG - STA. 167+50 TO STA. 168+50

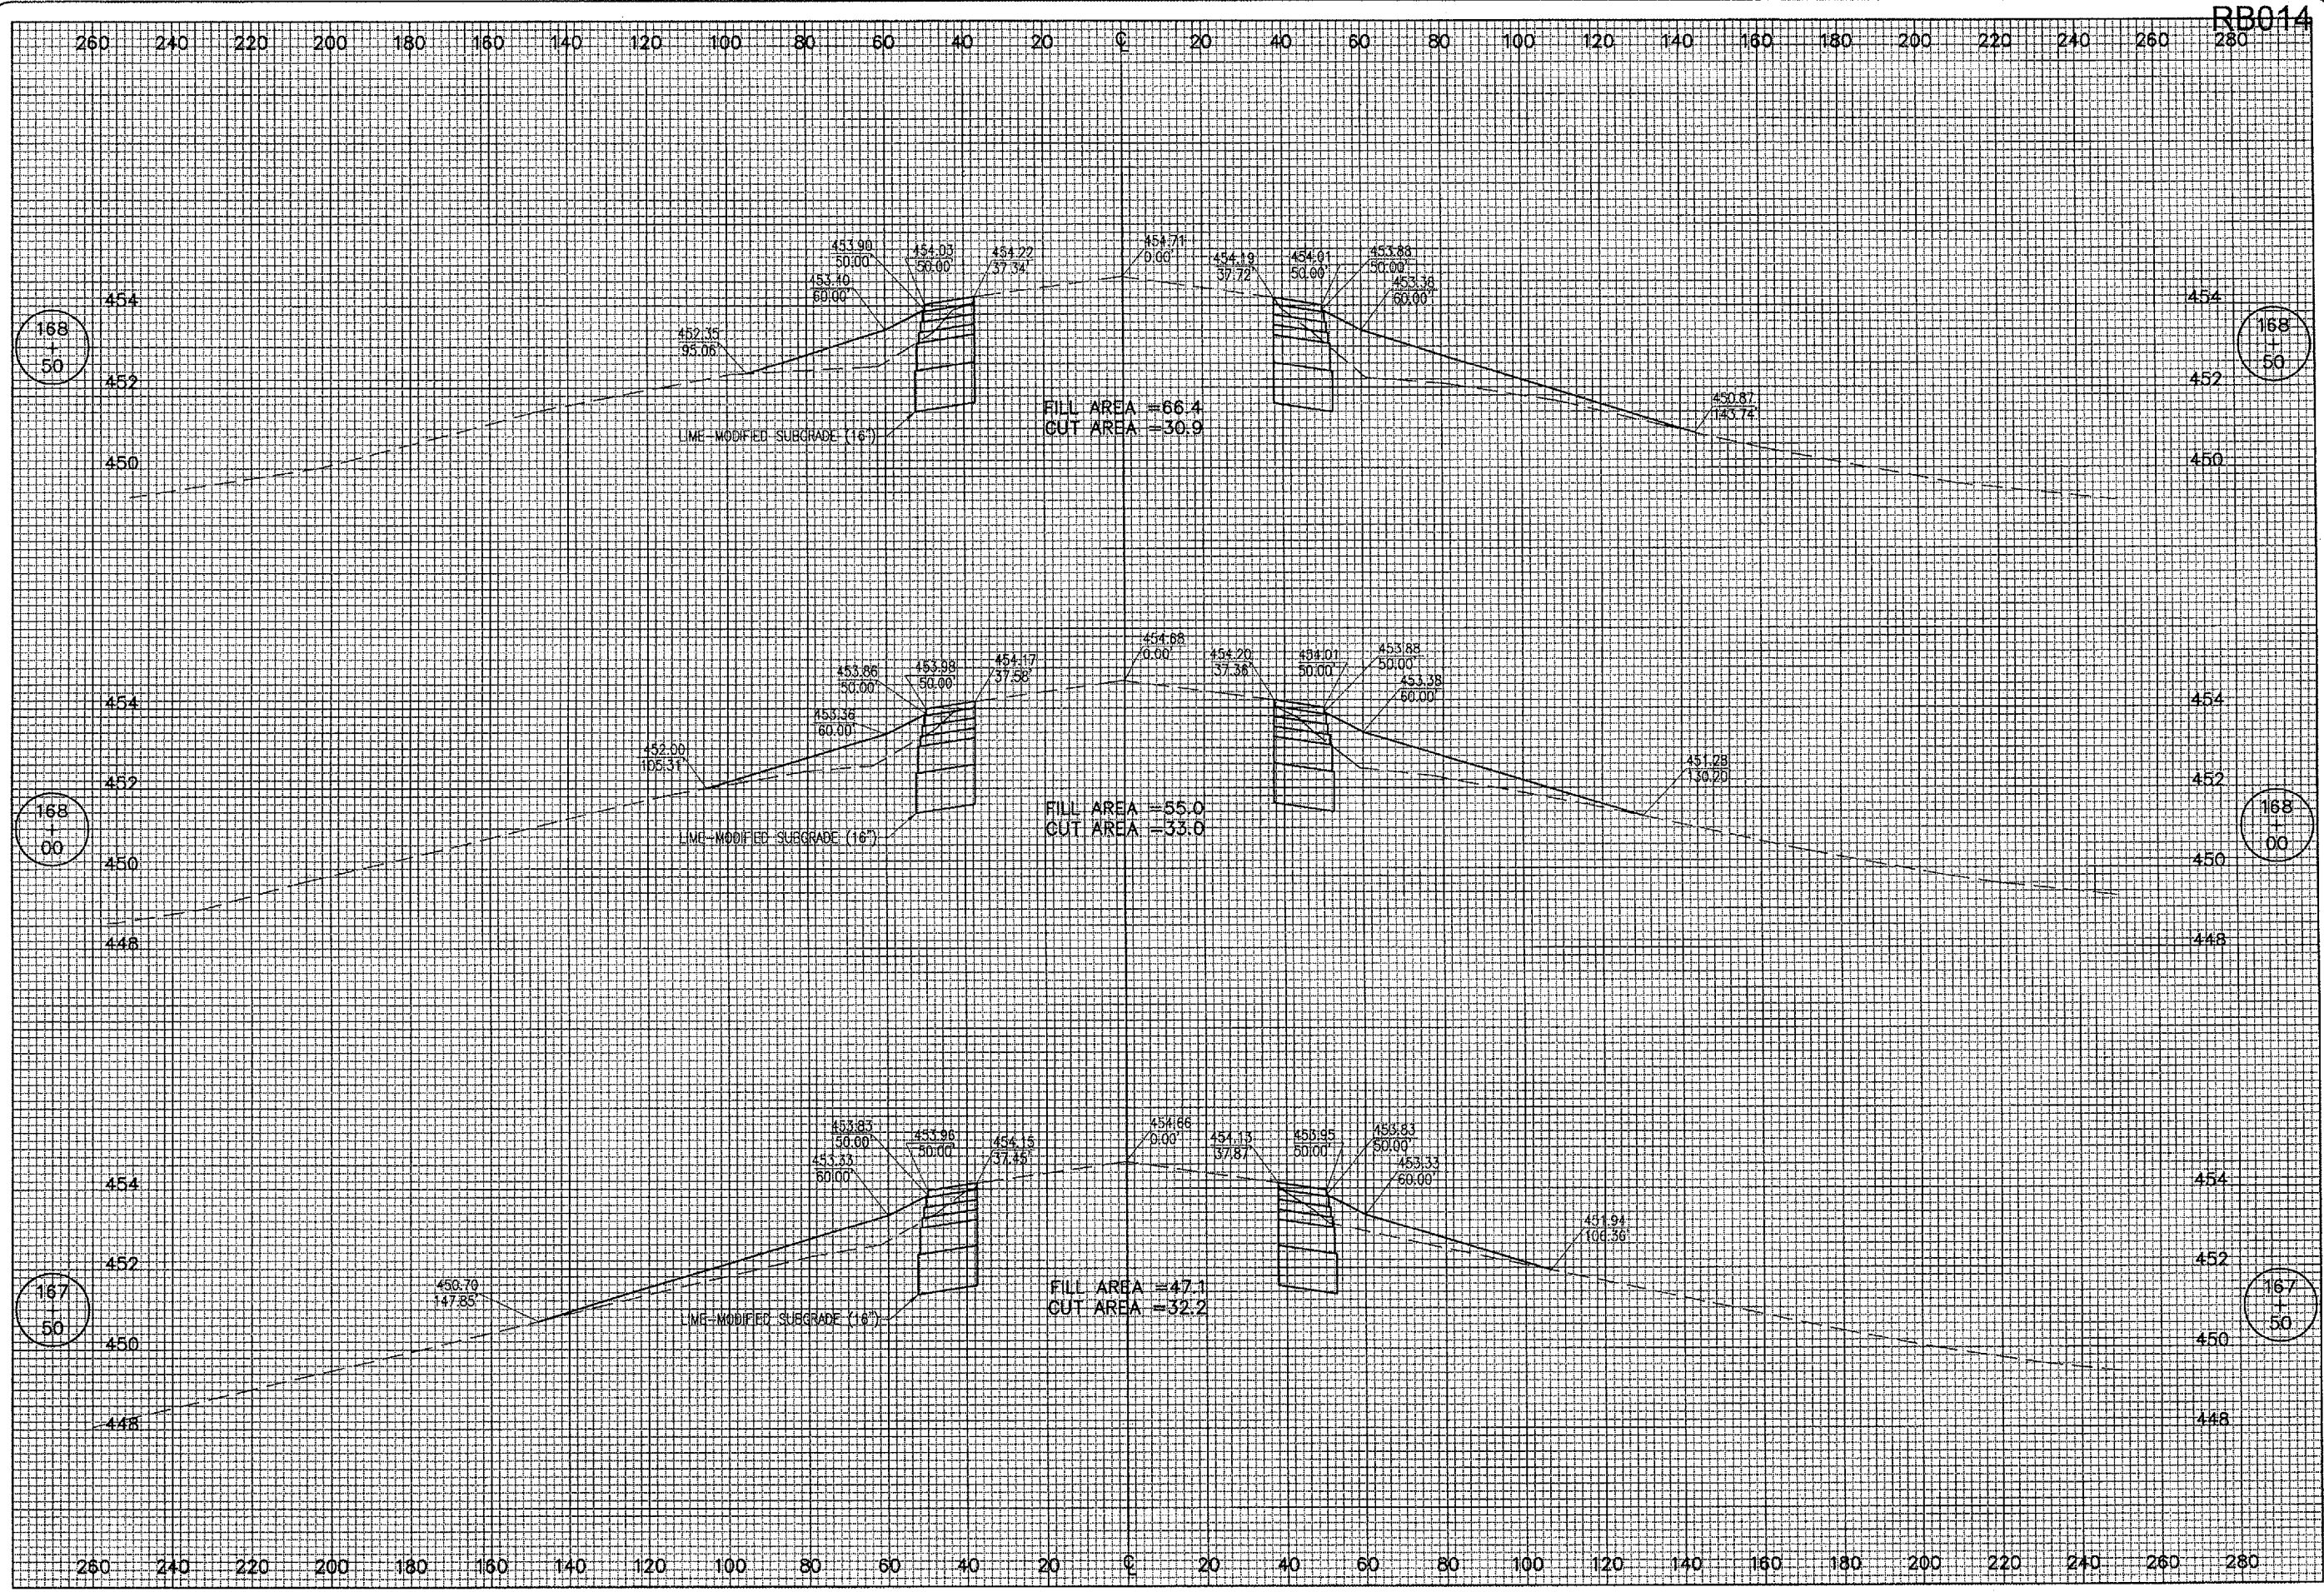

RB014

DATE	REVISION	BY

ROBINSON MUNICIPAL AIRPORT  
 ROBINSON  
 CRAWFORD COUNTY, ILLINOIS  
 A.I.P. PROJ.: 3-17-0086-810  
 I.L. PROJ.: RSV-3490

LAYOUT	T.L.W.	01/20/04



RUNWAY 9-27  
 WIDENING  
 PROPOSED  
 CROSS-SECTIONS  
 STA. 167+50 TO STA. 168+50