


F.A. RTE.	SECTION	COUNTY	TOTAL SHEETS	SHEET NO.
		ROCK ISLAND	9	6
STA.	TO STA.			
FED. ROAD DIST. NO.	ILLINOIS	FED. AID PROJECT		

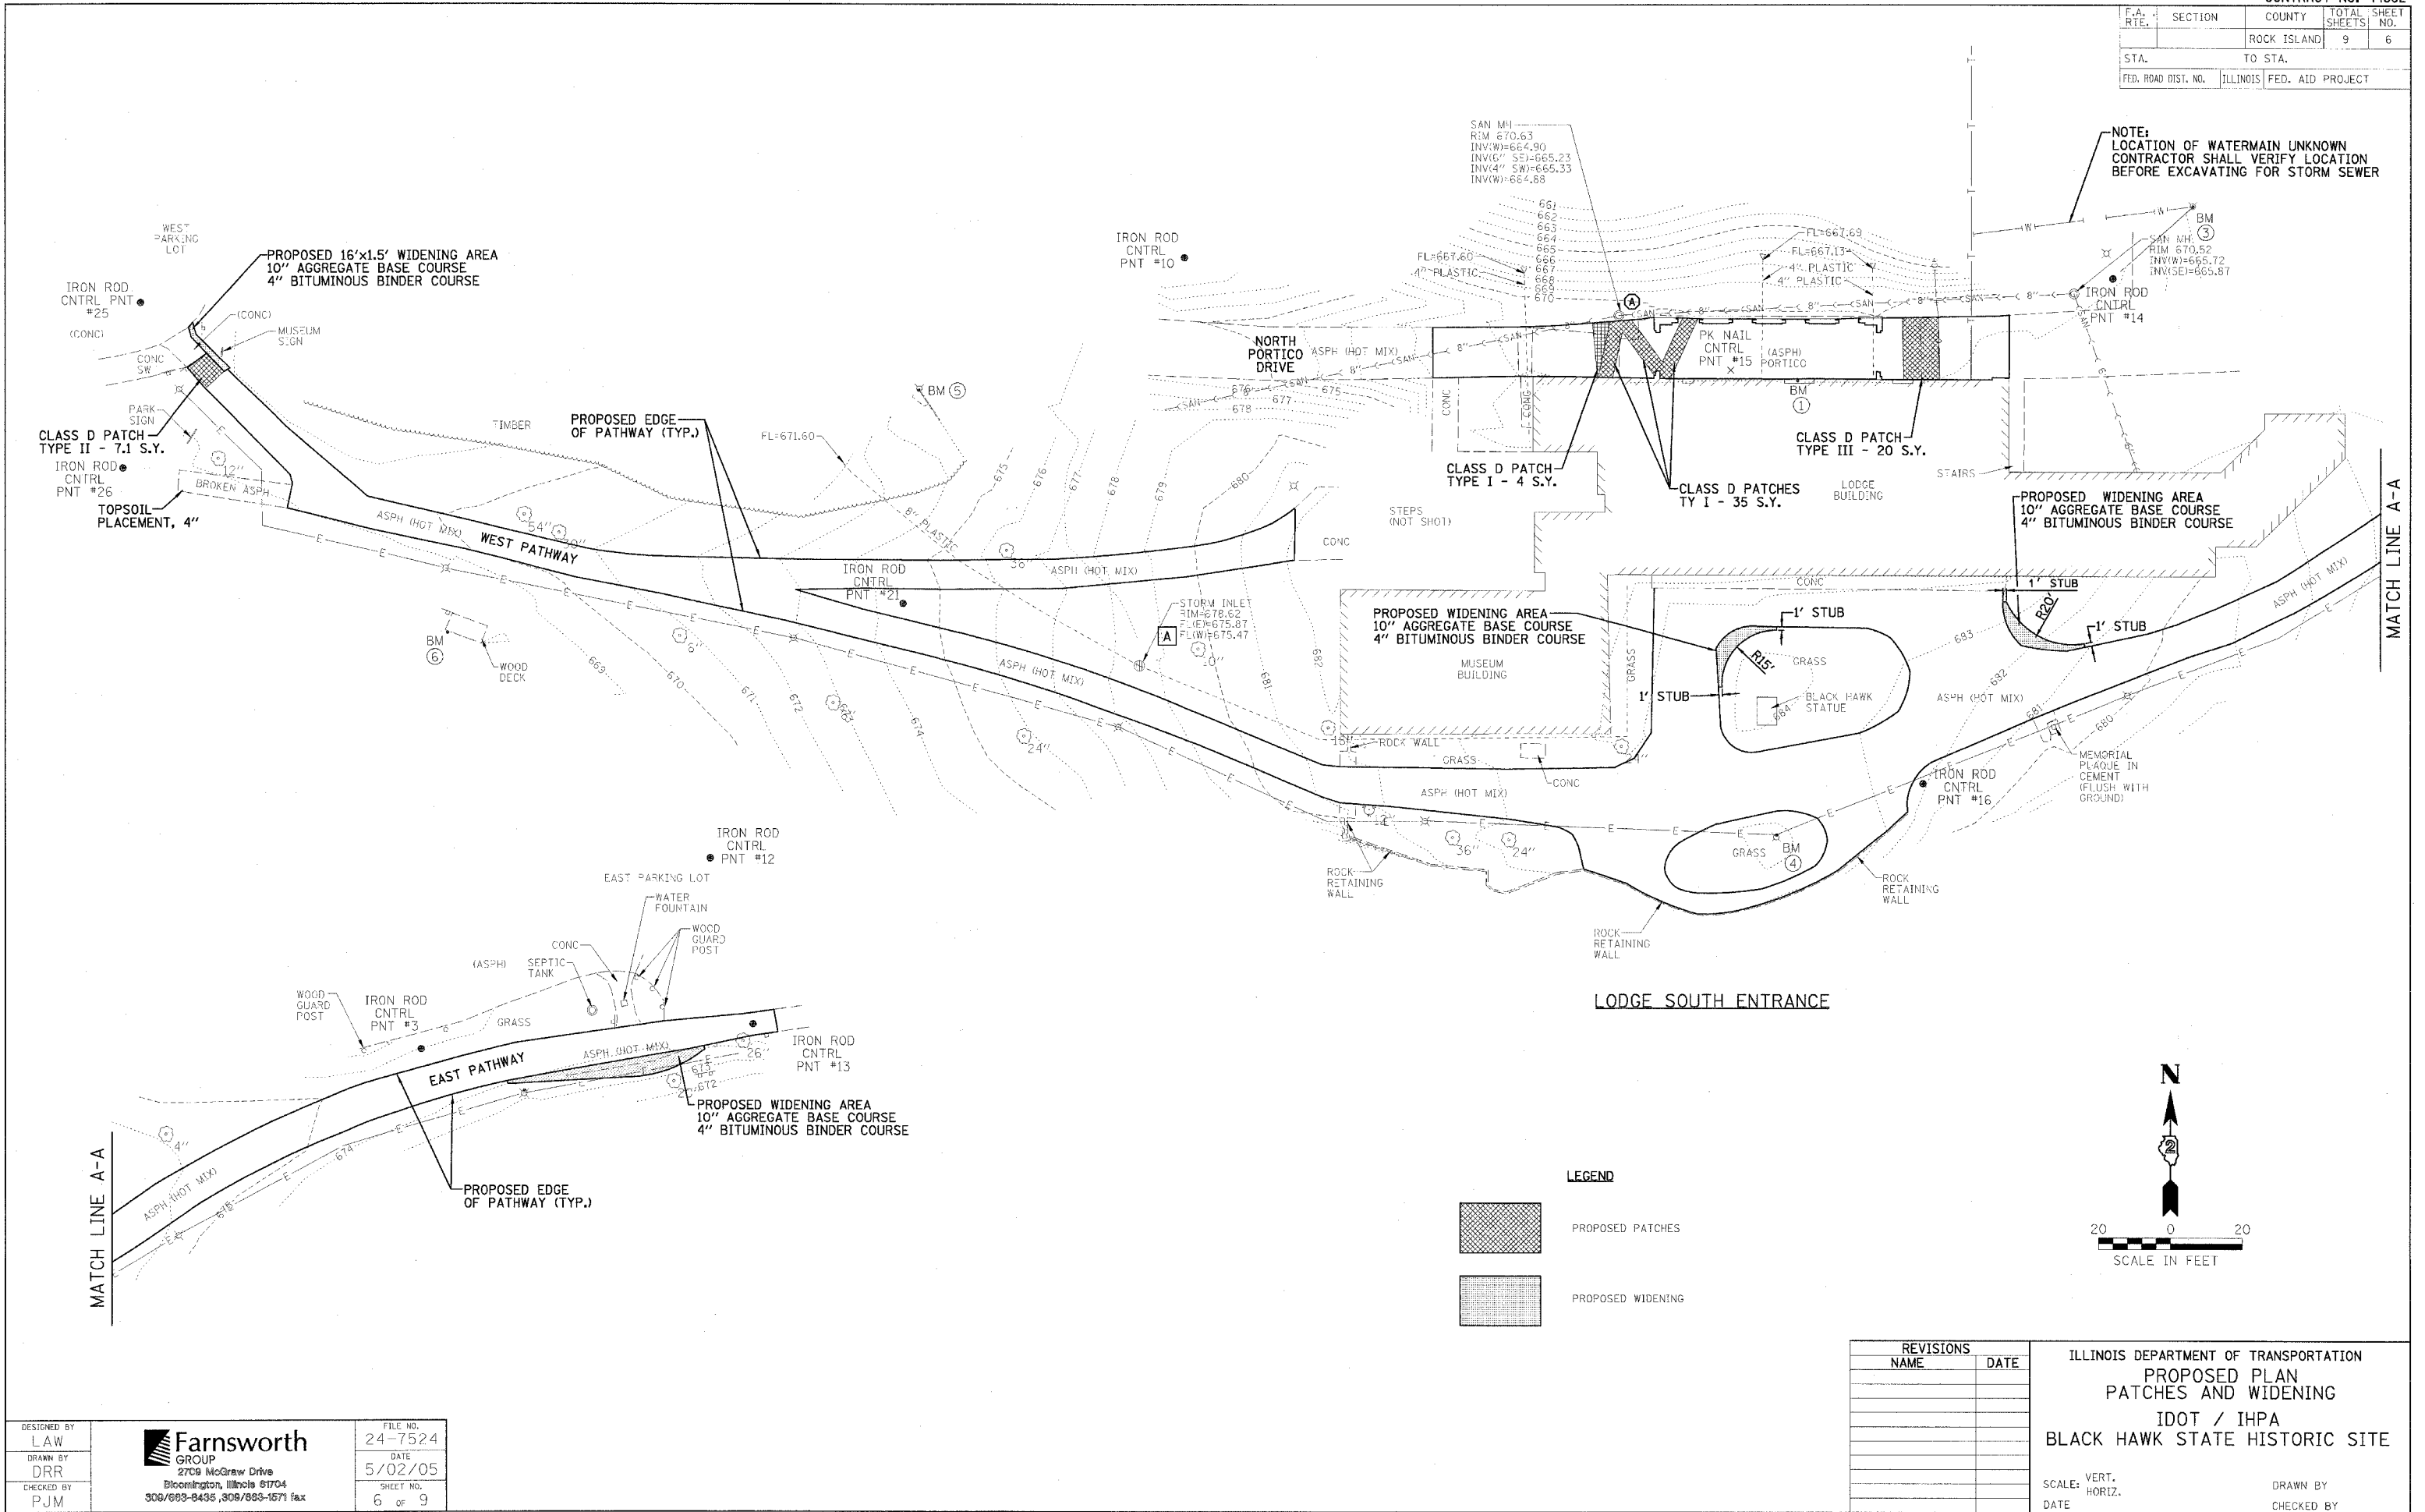

PLOT DATE = 5/14/05
 PLOT TIME = 10:58 AM
 PLOT SCALE = AS SHOWN
 USER NAME = PJM

DESIGNED BY LAW	<p>Farnsworth GROUP 2706 McGraw Drive Bloomington, Illinois 61704 308/683-8435, 308/883-1571 fax</p>	FILE NO. 24-7524
DRAWN BY DRR		DATE 5/02/05
CHECKED BY PJM		SHEET NO. 6 OF 9