


SECTION	COUNTY	TOTAL SHEETS	SHEET NO.
PTB#132/ITEM 017	PEORIA	8	7
STA.	TO STA.		
FED. ROAD DIST. NO.	ILLINOIS FED. AID PROJECT		




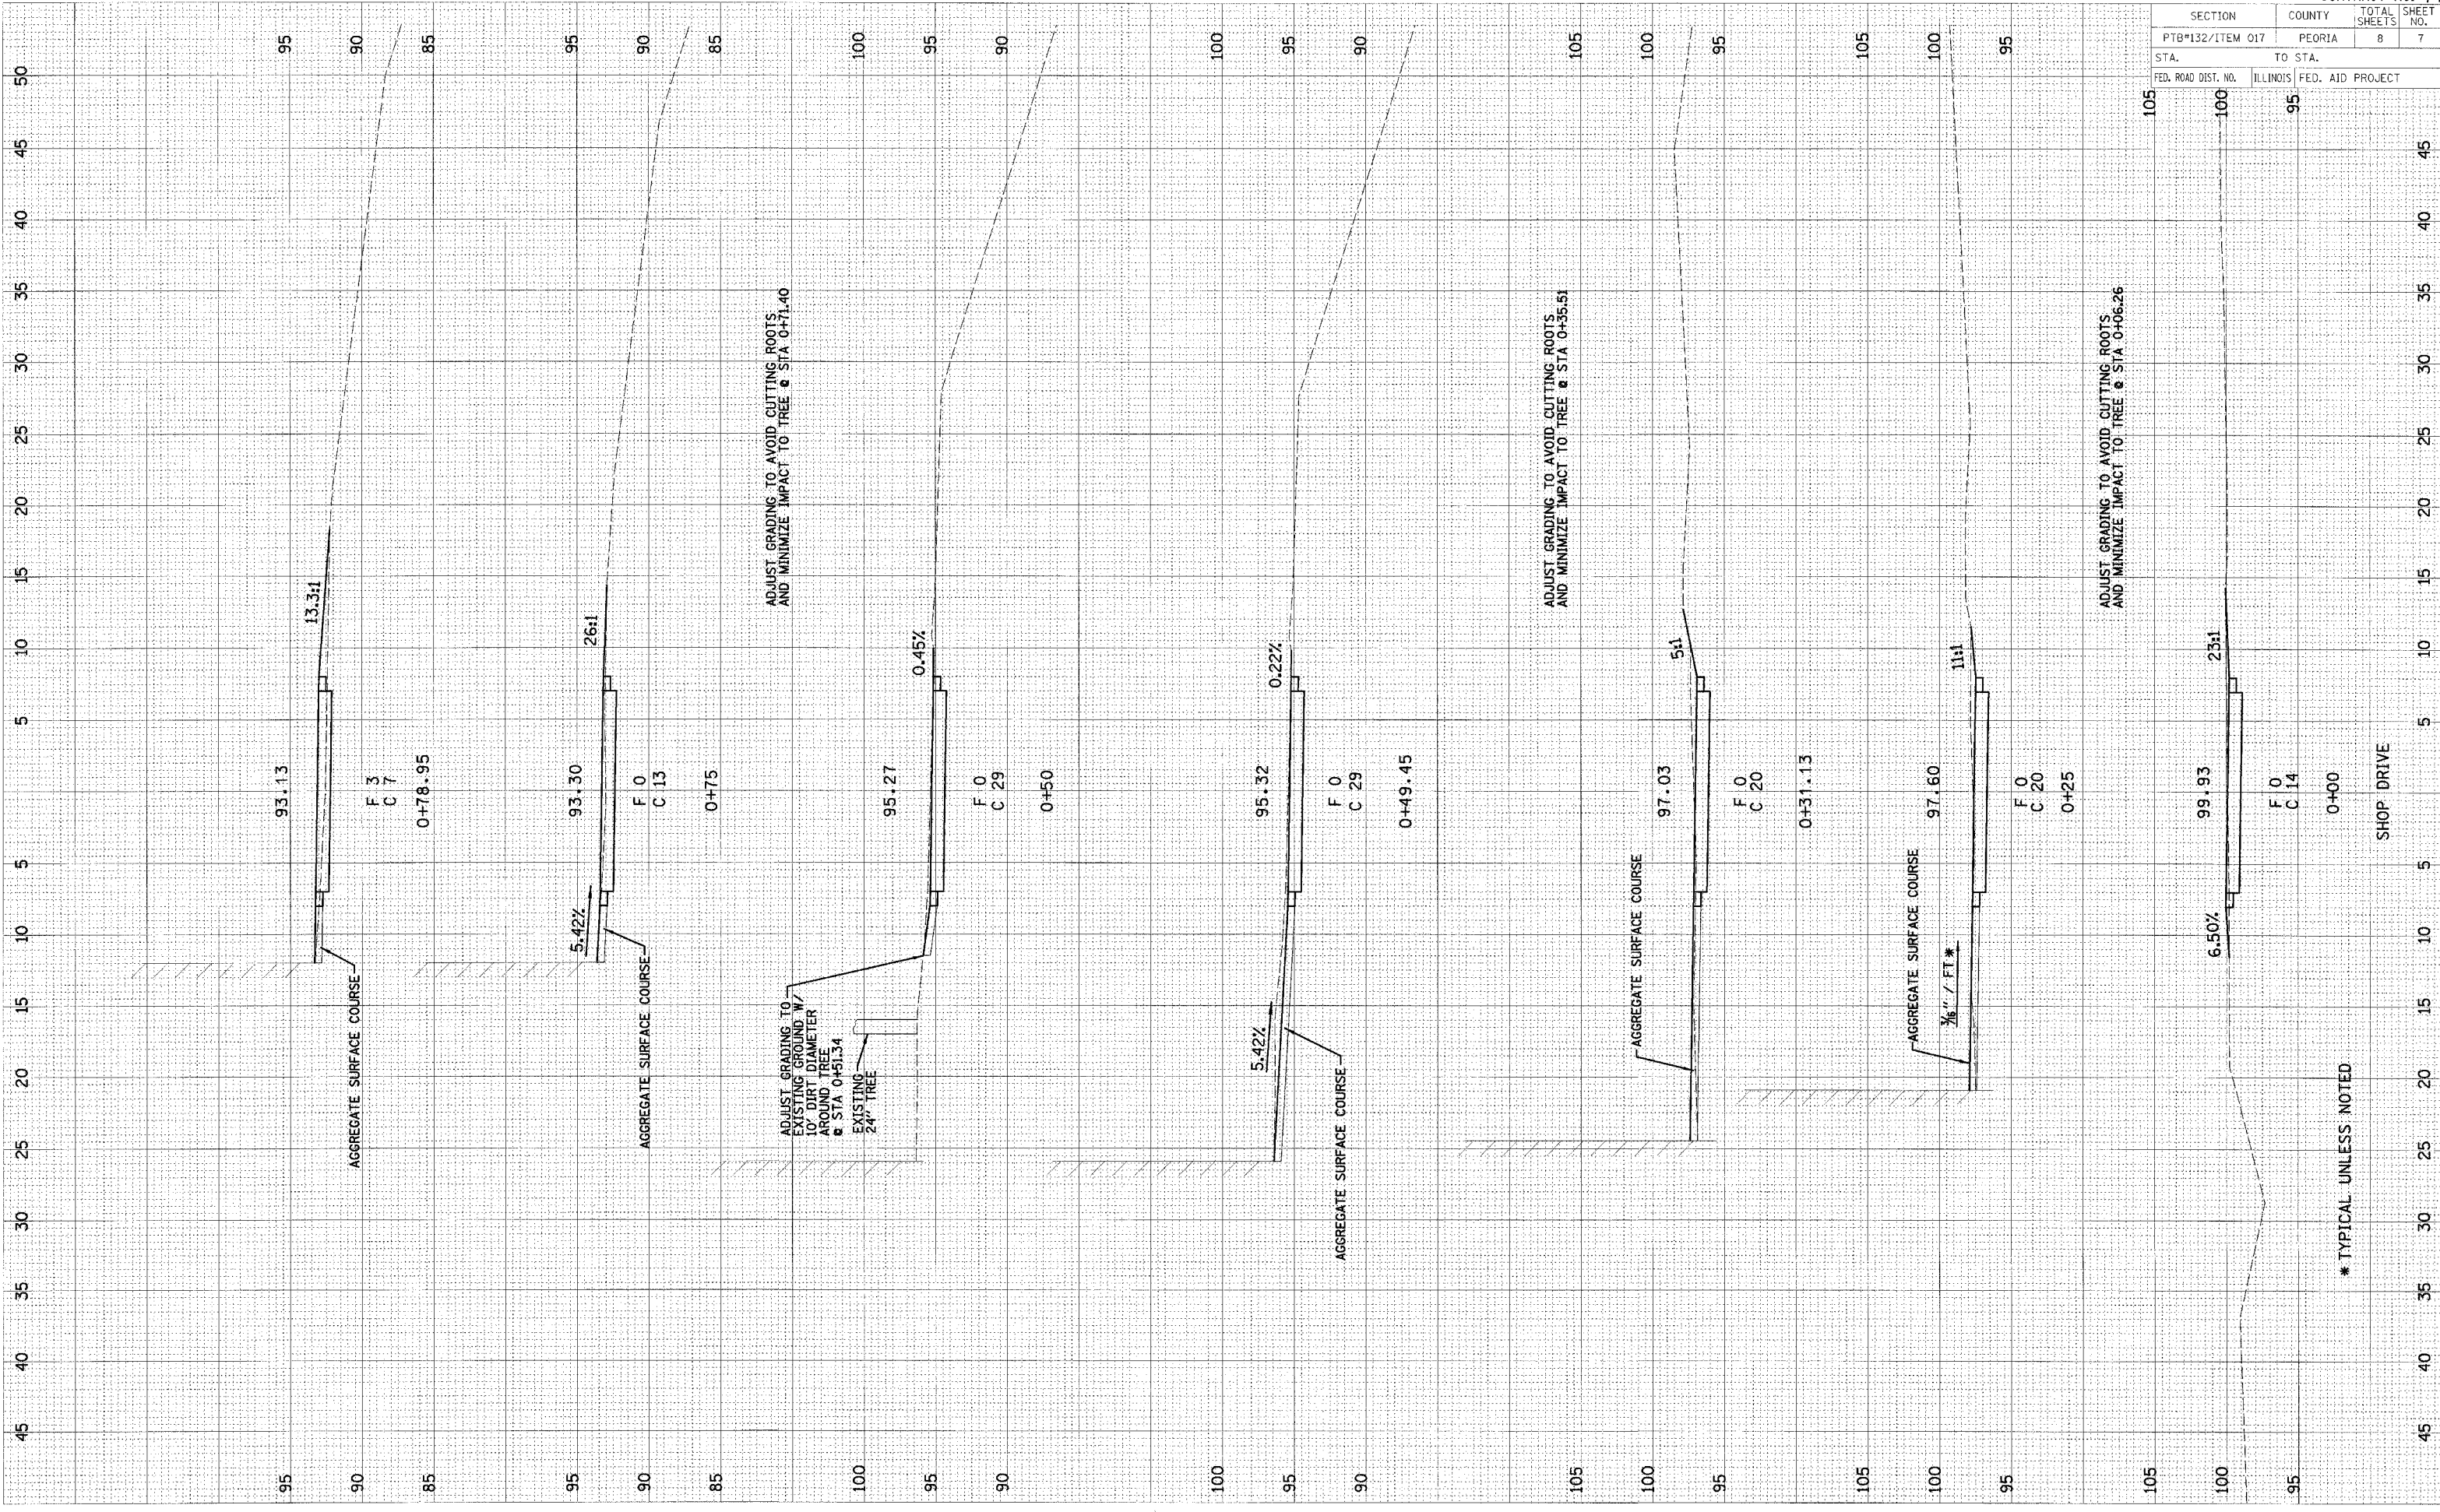

* TYPICAL UNLESS NOTED