


F.A. RTE.	SECTION	COUNTY	TOTAL SHEETS	SHEET NO.
575	(B+14) R-3	WILL	390	302
STA.		TO STA.		
FED. ROAD DIST. NO.		ILLINOIS FED. AID PROJECT		
CONTRACT NO. 60961				



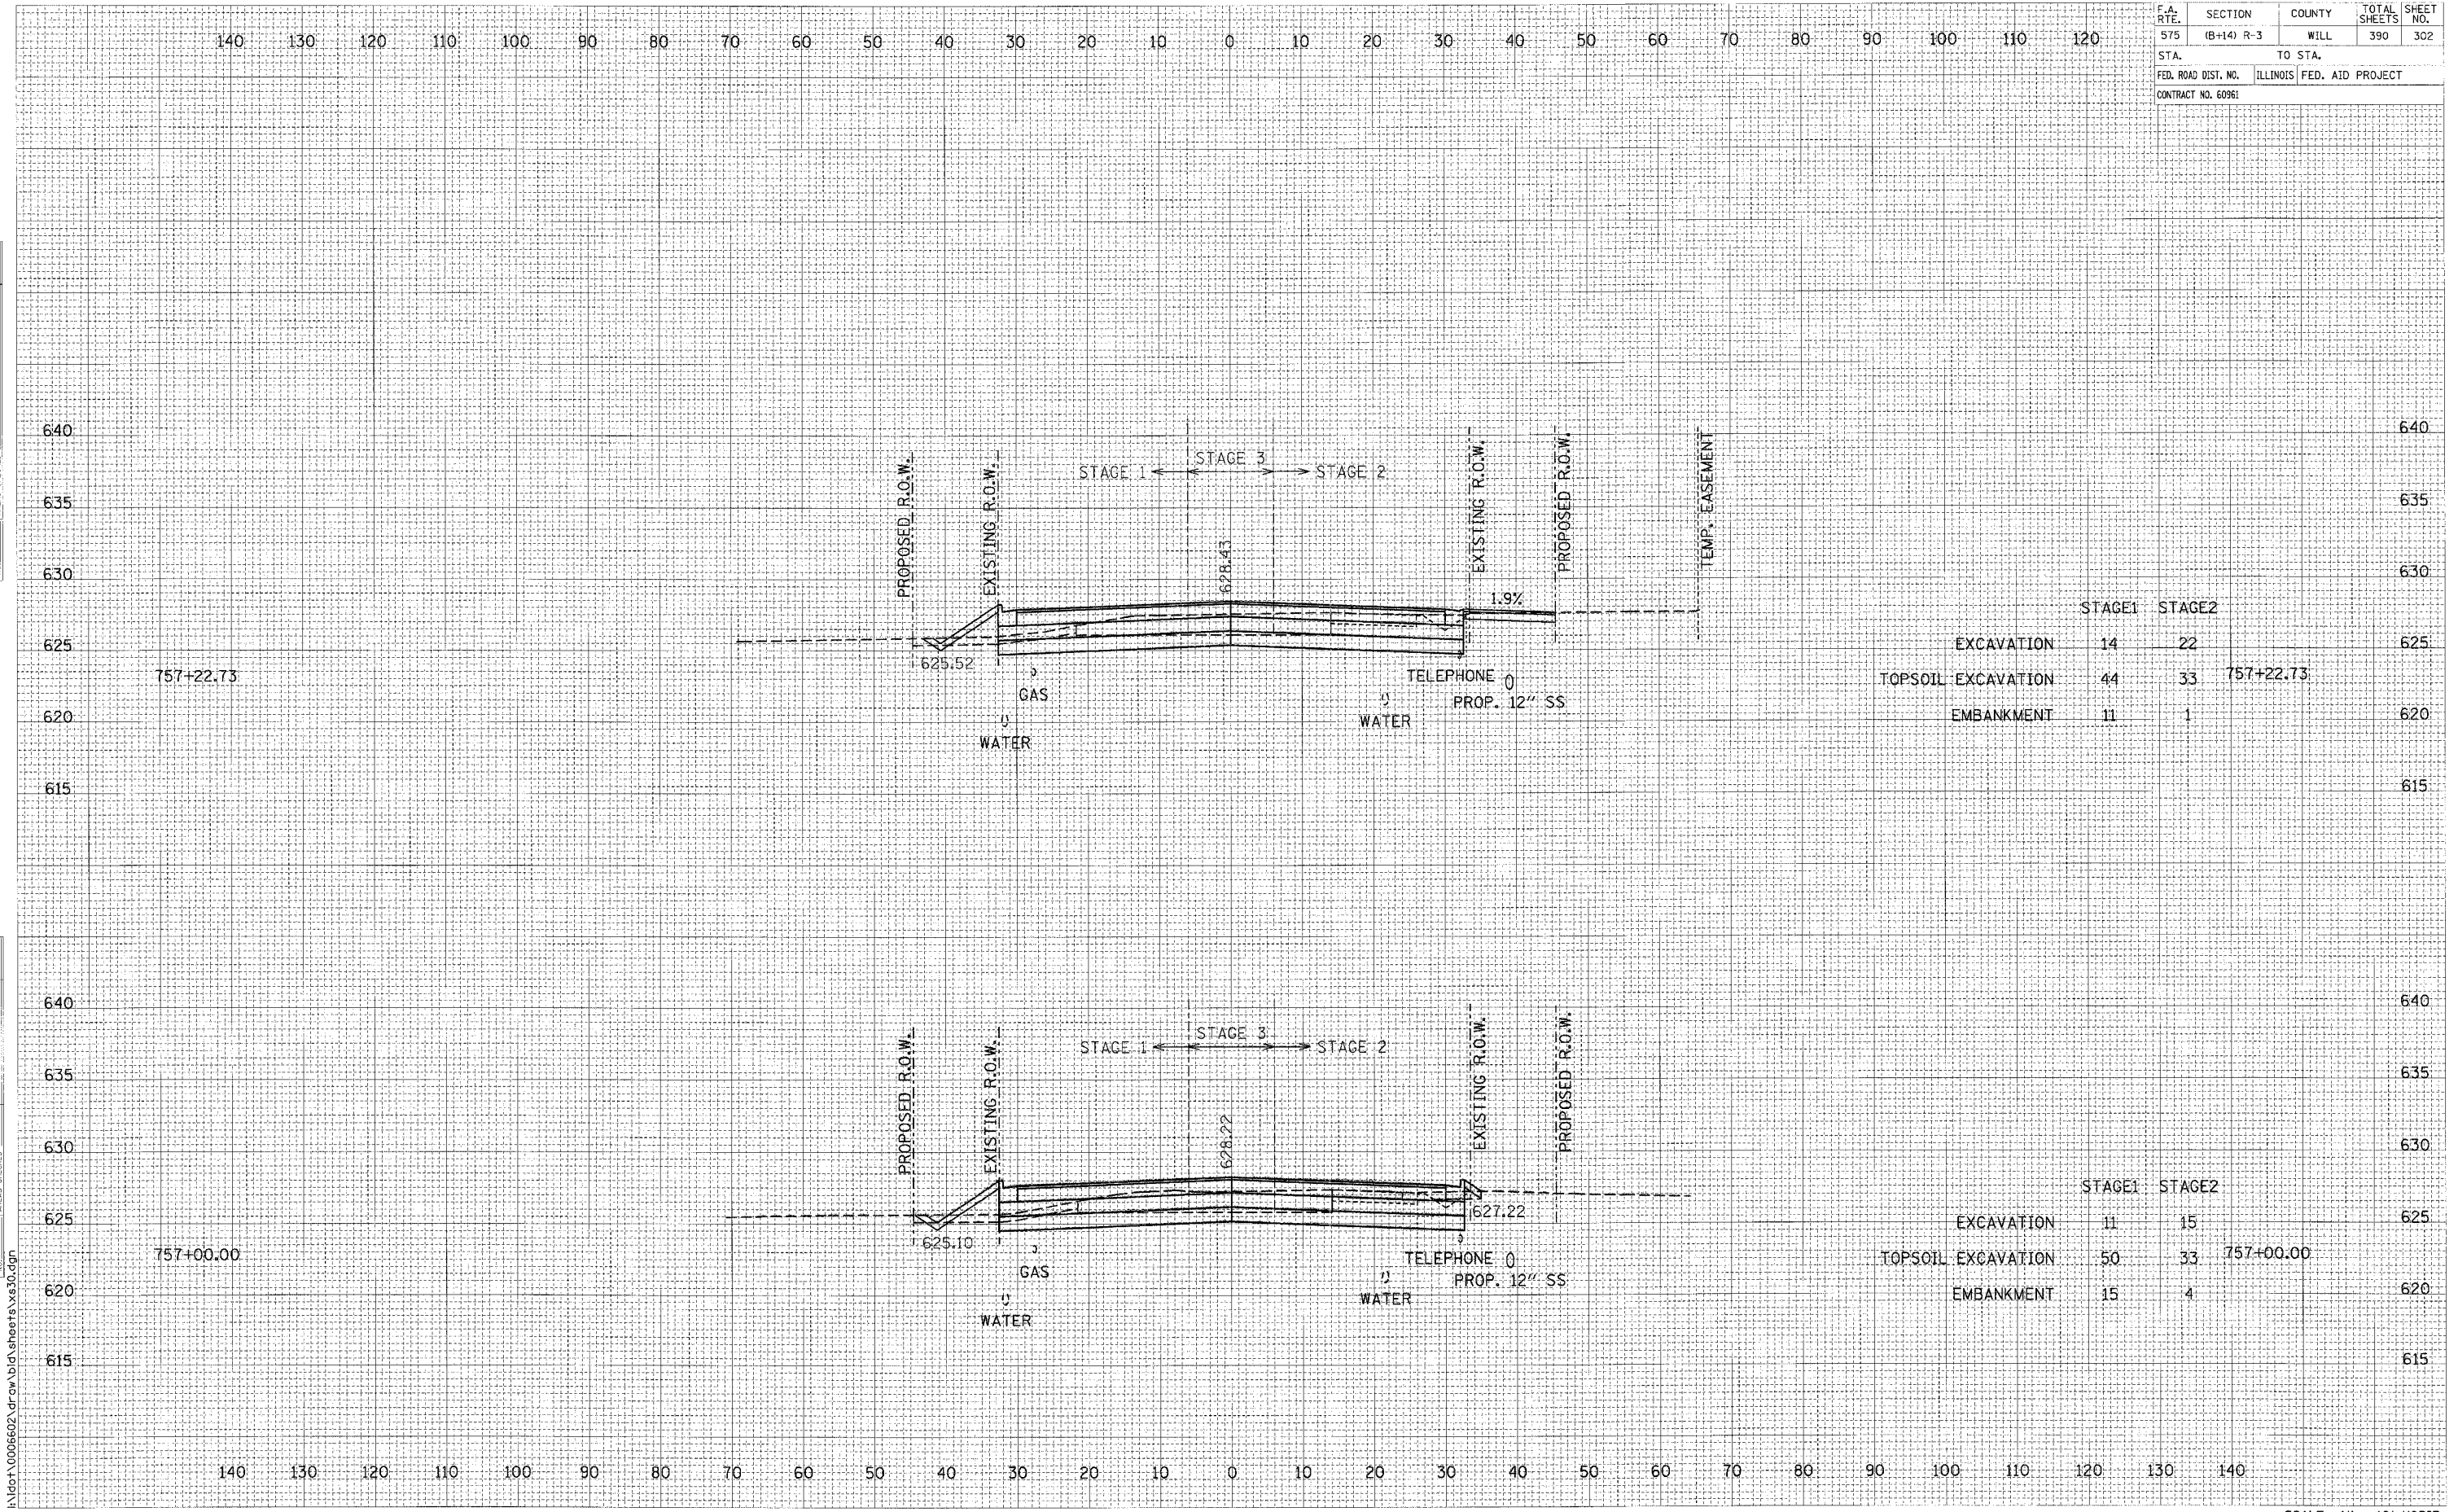

CROSS SECTIONS: U.S. ROUTE 30 - STA. 757+00.00 TO STA. 757+22.73

SCALE: 1" = 10' HORIZ.
1" = 5' VERT.