

F.A.P. RTE.	SECTION	COUNTY	TOTAL SHEETS	SHEET NO.
066	21 (B&G) R	MCHENRY	66	59
STA. 113+00.00		TO STA. 115+00.00		
FED. ROAD DIST. NO.		ILLINOIS FED. AID PROJECT		

#62291
 CONTRACTOR TO RESTORE TEMPORARY PAVEMENT AREAS

IV. 3/4" AGGREGATE SLOPE OVER FURNISHED EXCAVATION (TYP.)
 BEGIN STAGE I 401 TAPER STA. 112+90
 BEGIN STAGE II 401 TAPER OUT STA. 112+90

TEMPORARY PAVEMENT 4% (TYP.)

STAGE I
 CUT: 5.1 SO. FT.
 FILL: 6.7 SO. FT.
 EARTH EXC. (SPECIAL): 0.0 SO. FT.

STAGE II
 CUT: 0.0 SO. FT.
 FILL: 0.0 SO. FT.
 EARTH EXC. (SPECIAL): 0.0 SO. FT.

STAGE I
 CUT: 6.2 SO. FT.
 FILL: 5.1 SO. FT.
 EARTH EXC. (SPECIAL): 0.0 SO. FT.

STAGE II
 CUT: 0.0 SO. FT.
 FILL: 0.0 SO. FT.
 EARTH EXC. (SPECIAL): 0.0 SO. FT.

STAGE I
 CUT: 6.1 SO. FT.
 FILL: 4.8 SO. FT.
 EARTH EXC. (SPECIAL): 0.0 SO. FT.



STAGE II
 CUT: 0.0 SO. FT.
 FILL: 0.0 SO. FT.
 EARTH EXC. (SPECIAL): 0.0 SO. FT.

STAGE I
 CUT: 6.0 SO. FT.
 FILL: 5.1 SO. FT.
 EARTH EXC. (SPECIAL): 0.0 SO. FT.

STAGE II
 CUT: 0.0 SO. FT.
 FILL: 0.0 SO. FT.
 EARTH EXC. (SPECIAL): 0.0 SO. FT.

STAGE I
 CUT: 6.0 SO. FT.
 FILL: 5.1 SO. FT.
 EARTH EXC. (SPECIAL): 0.0 SO. FT.

STAGE II
 CUT: 0.0 SO. FT.
 FILL: 0.0 SO. FT.
 EARTH EXC. (SPECIAL): 0.0 SO. FT.

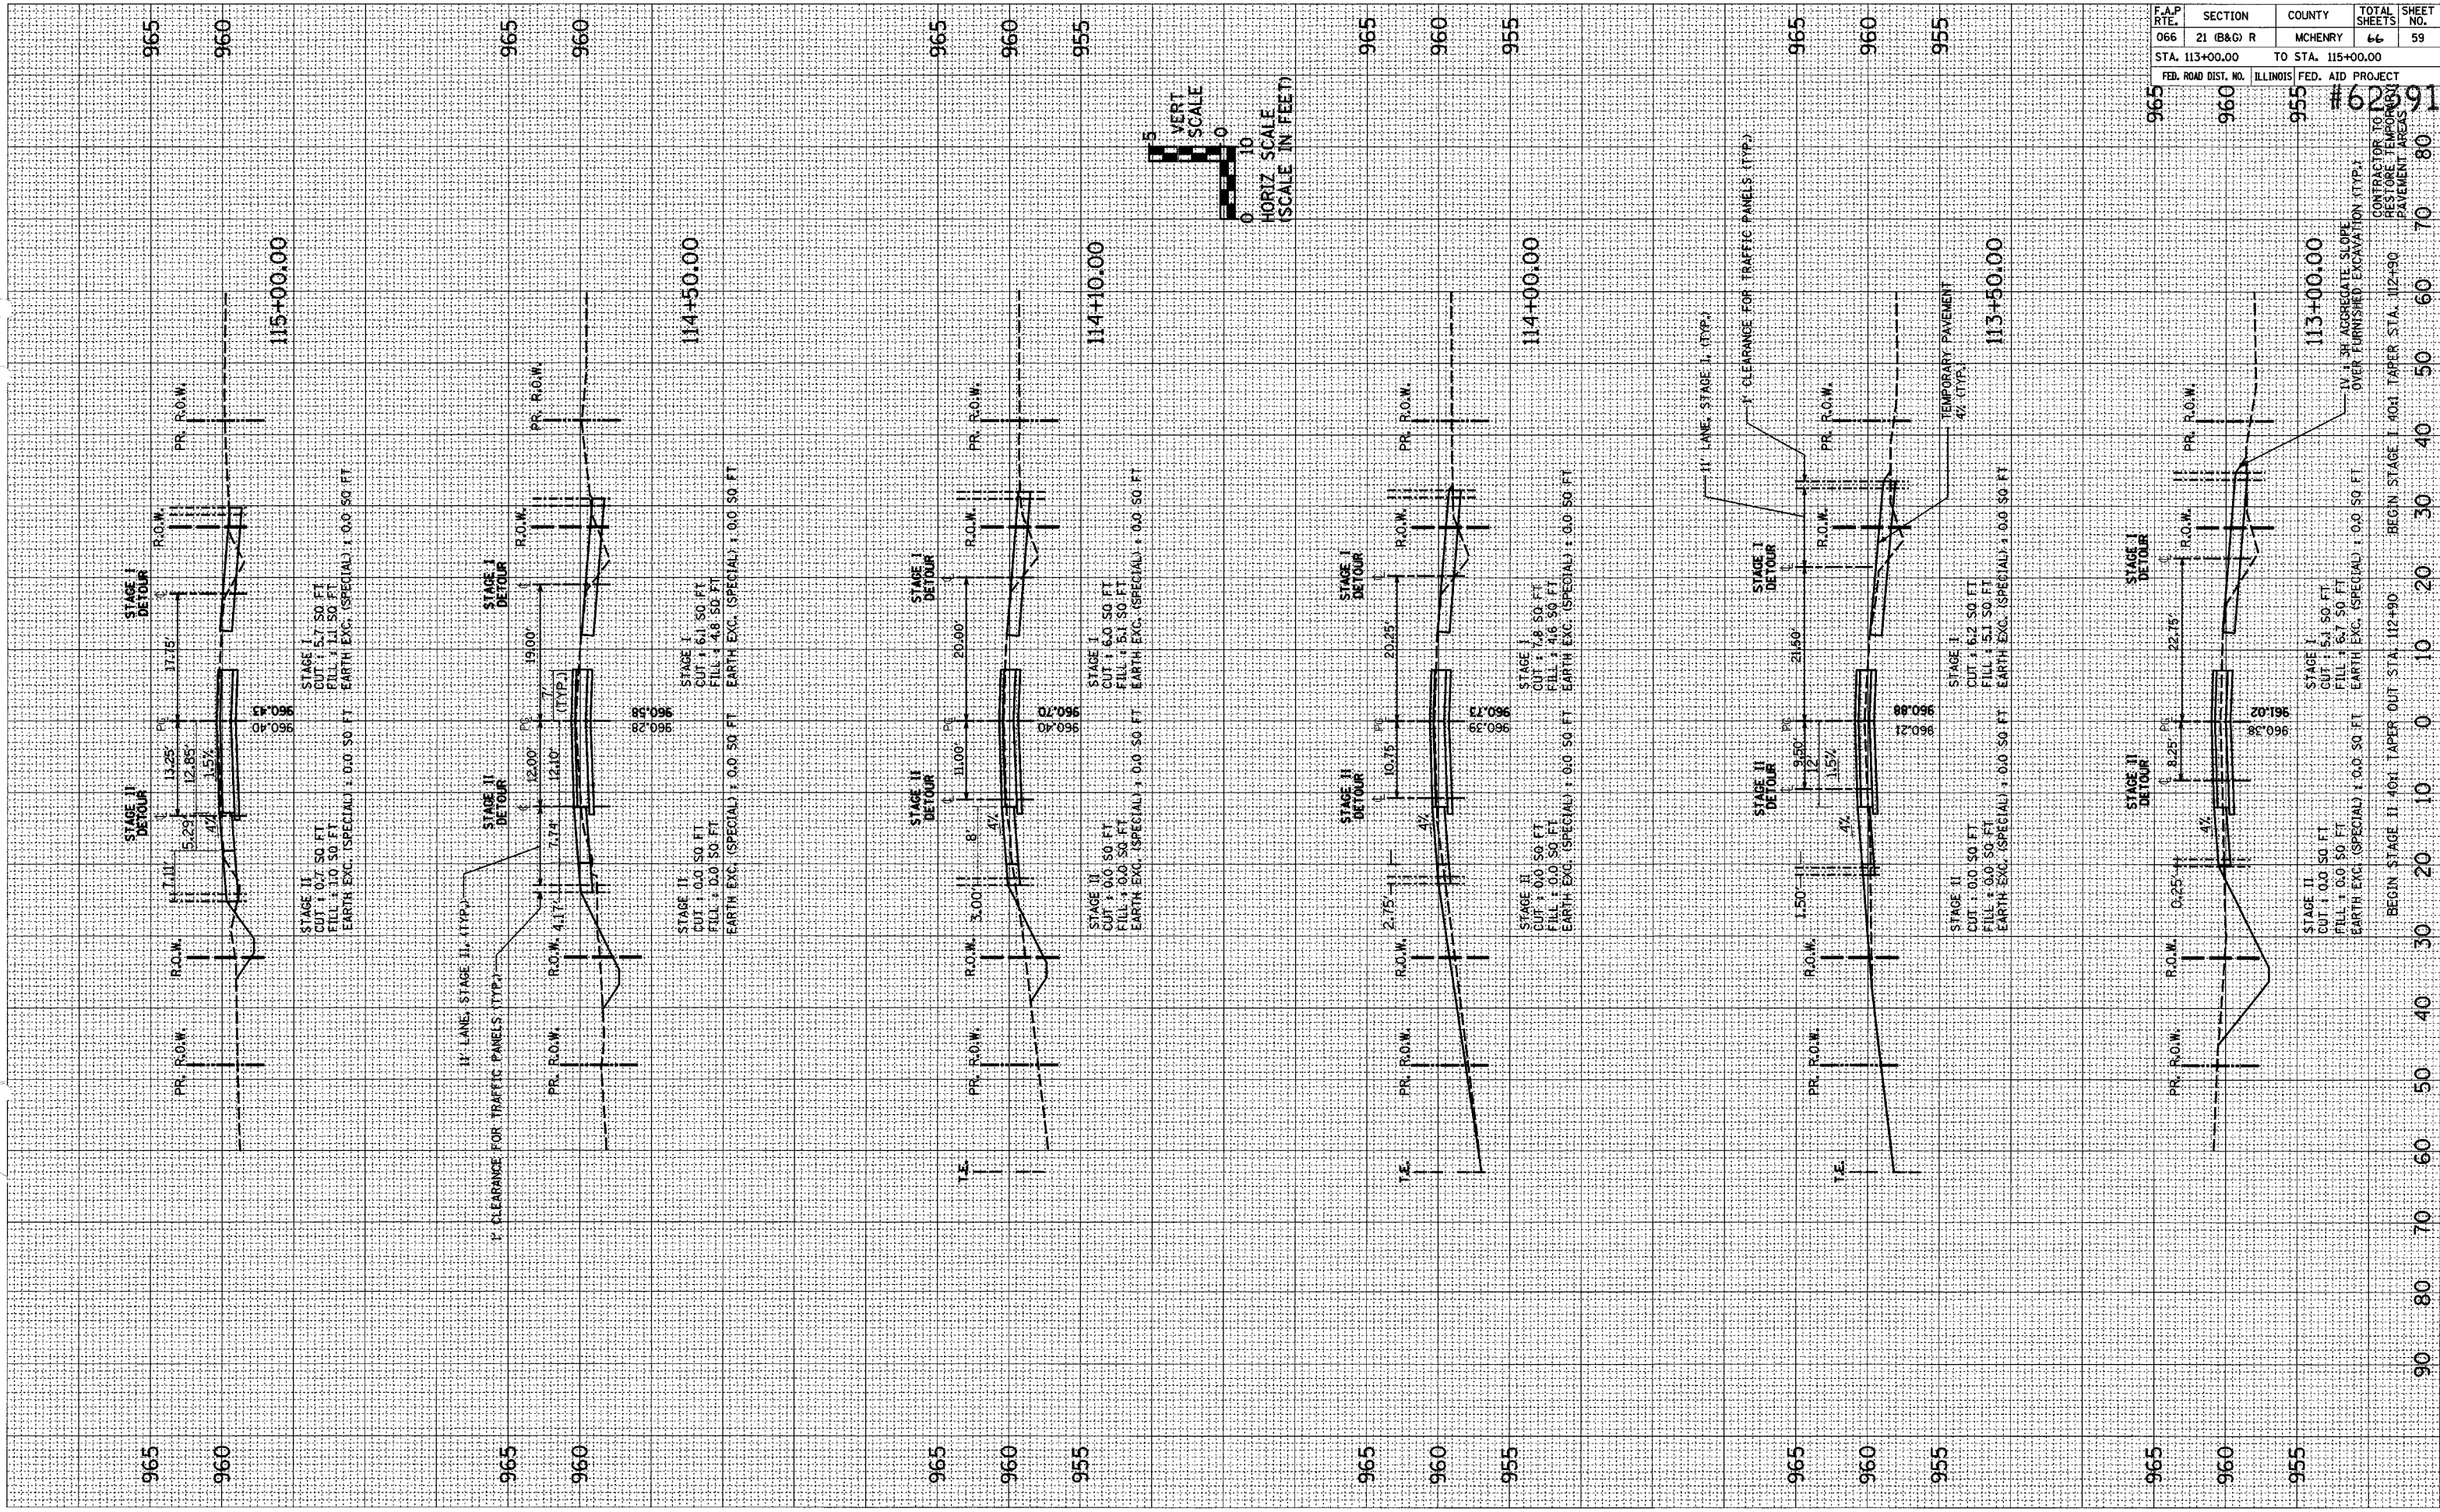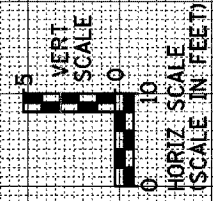

US ROUTE 14 STA. 113+00 TO STA. 115+00 TEMP. PAVEMENT

DGN-SPEC