


F.A.P. RTE.	SECTION	COUNTY	TOTAL SHEETS	SHEET NO.
066	21 (B&G) R	MCHENRY	66	66
STA. 113+50	TO STA. 115+10		#62391	
FED. ROAD DIST. NO.	ILLINOIS	FED. AID PROJECT		

90 80 70 60 50 40 30 20 10 0 10 20 30 40 50 60 70 80

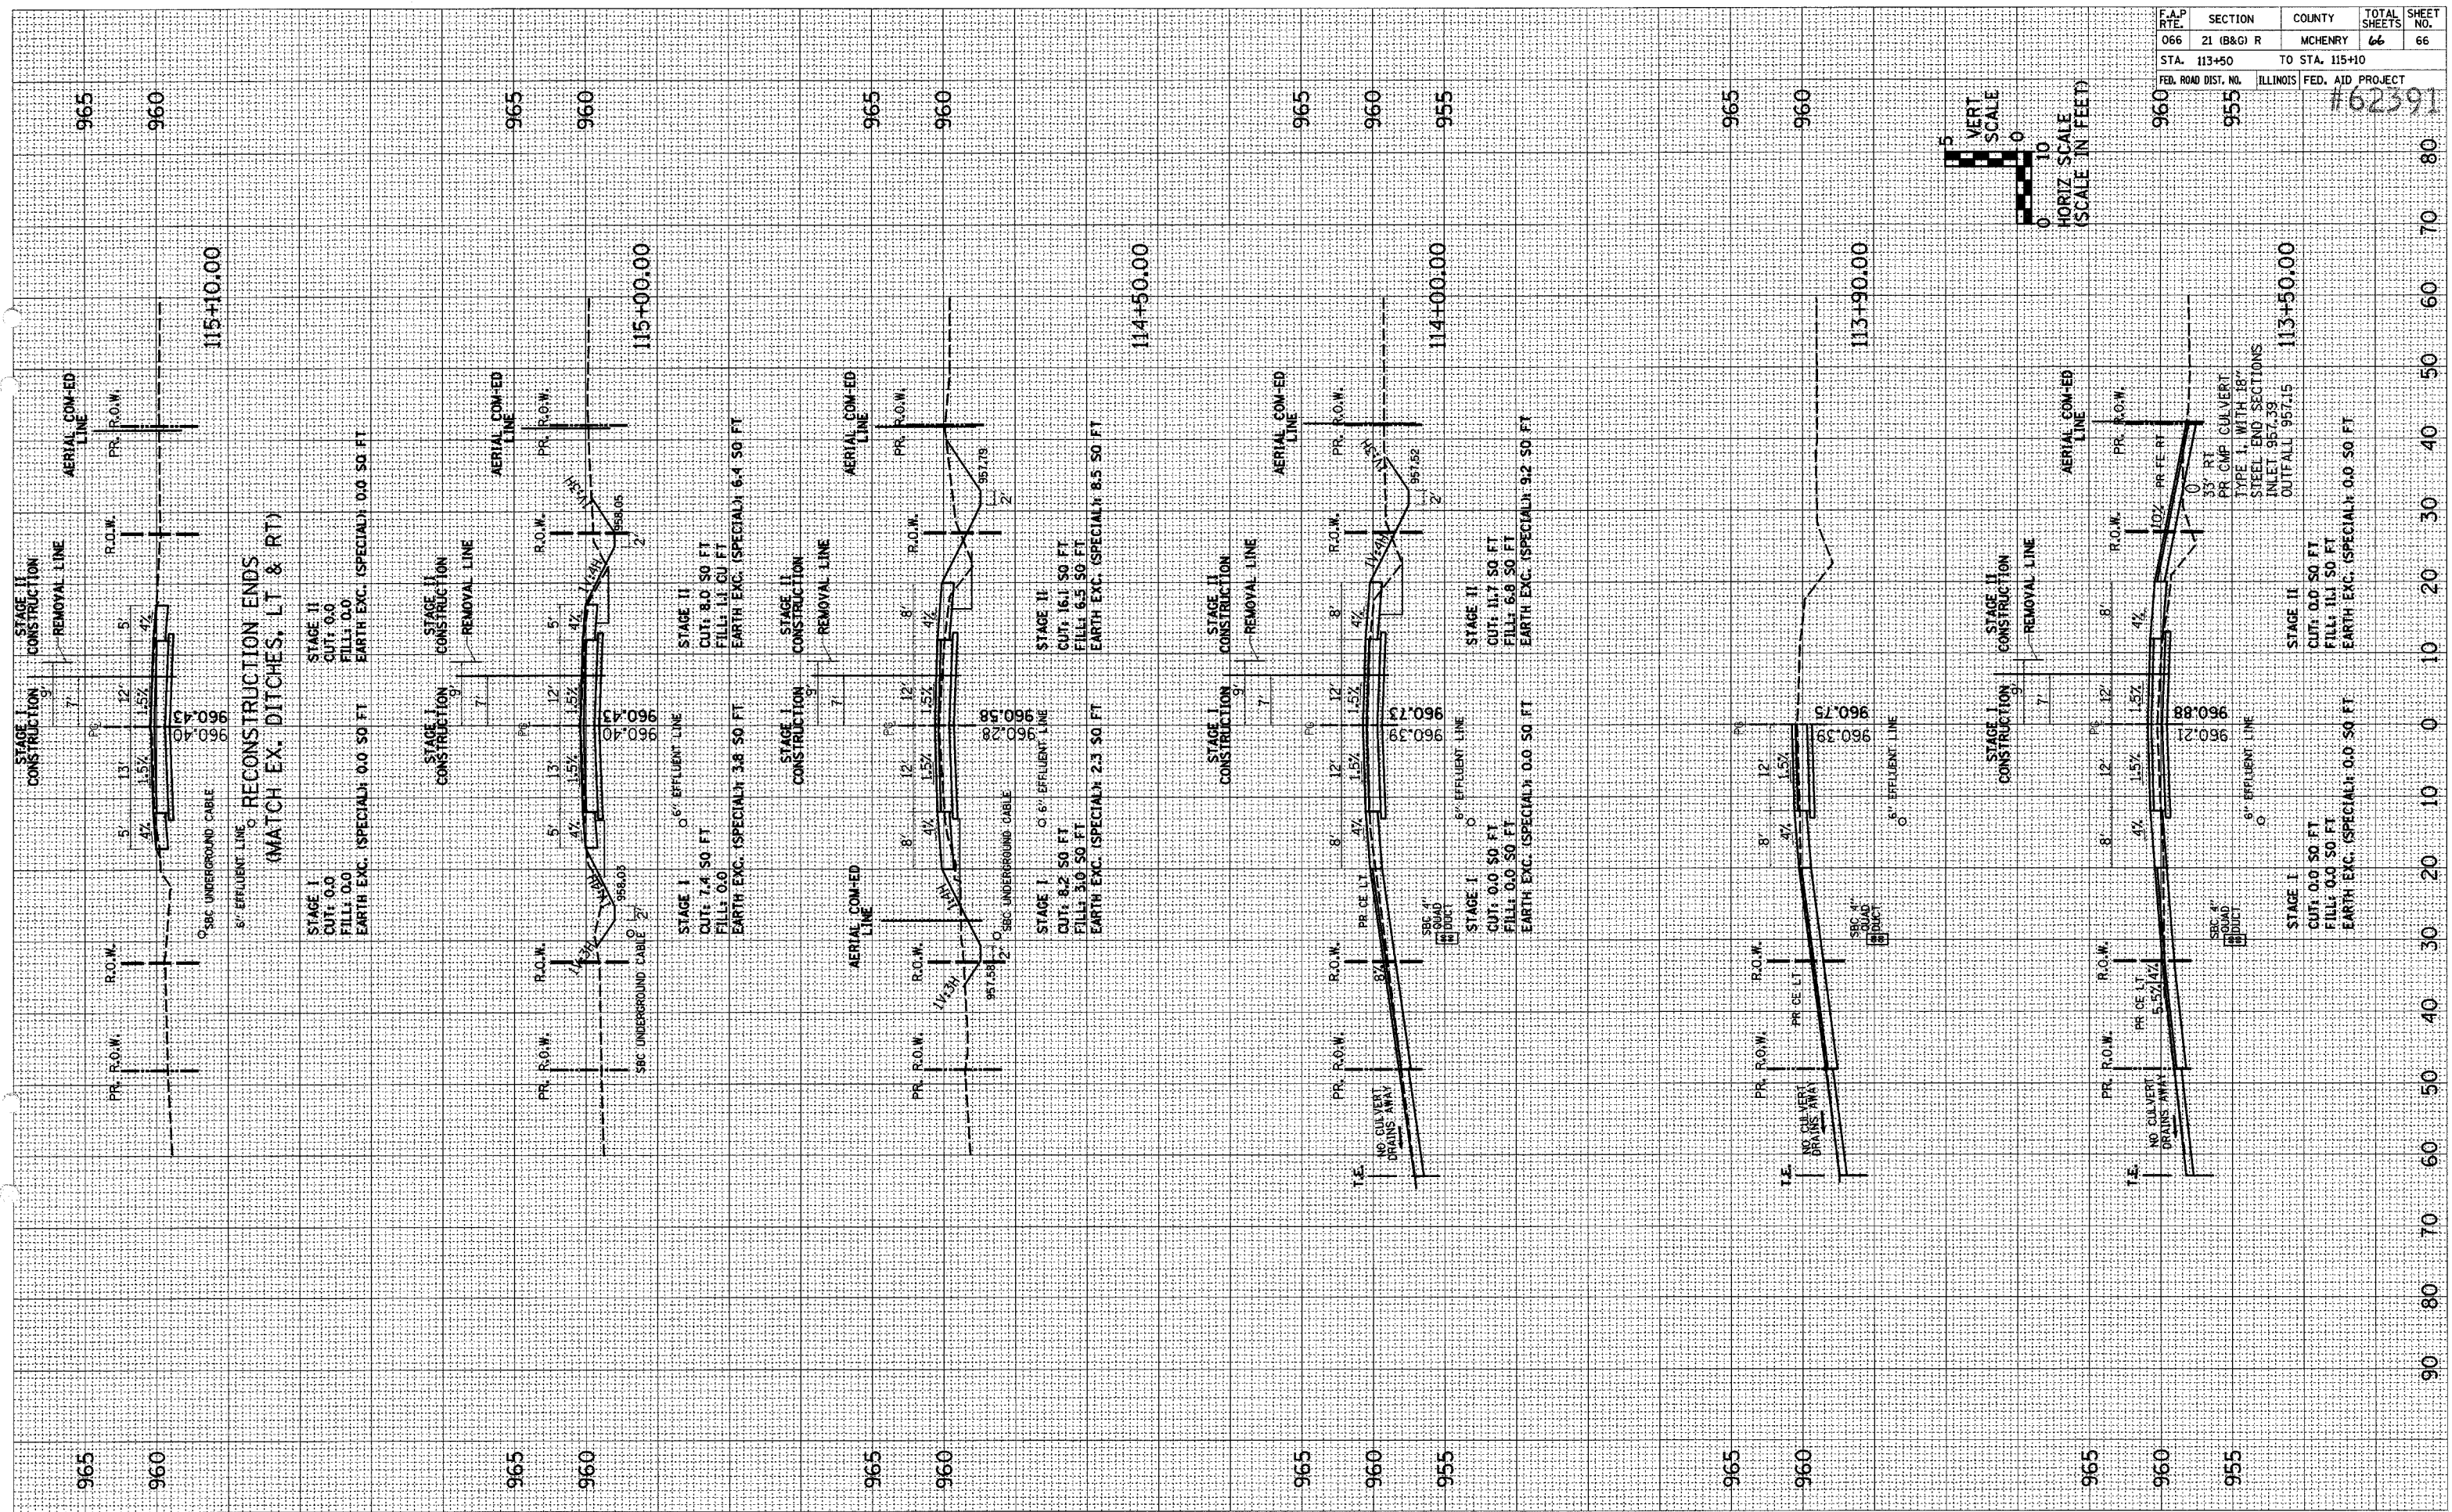

US ROUTE 14 STA. 113+50 TO STA. 115+10

DGN-SPEC