


F.A. RTE.	SECTION	COUNTY	TOTAL SHEETS	SHEET NO.
•	**	MASON	86	57
STA.		TO STA.		
FED. ROAD DIST. NO.	ILLINOIS FED. AID PROJECT			
•	PARK ROADS	INTERNAL	ROADS 2004	
**	SAND RIDGE STATE FOREST	INTERNAL	ROADS 2004	

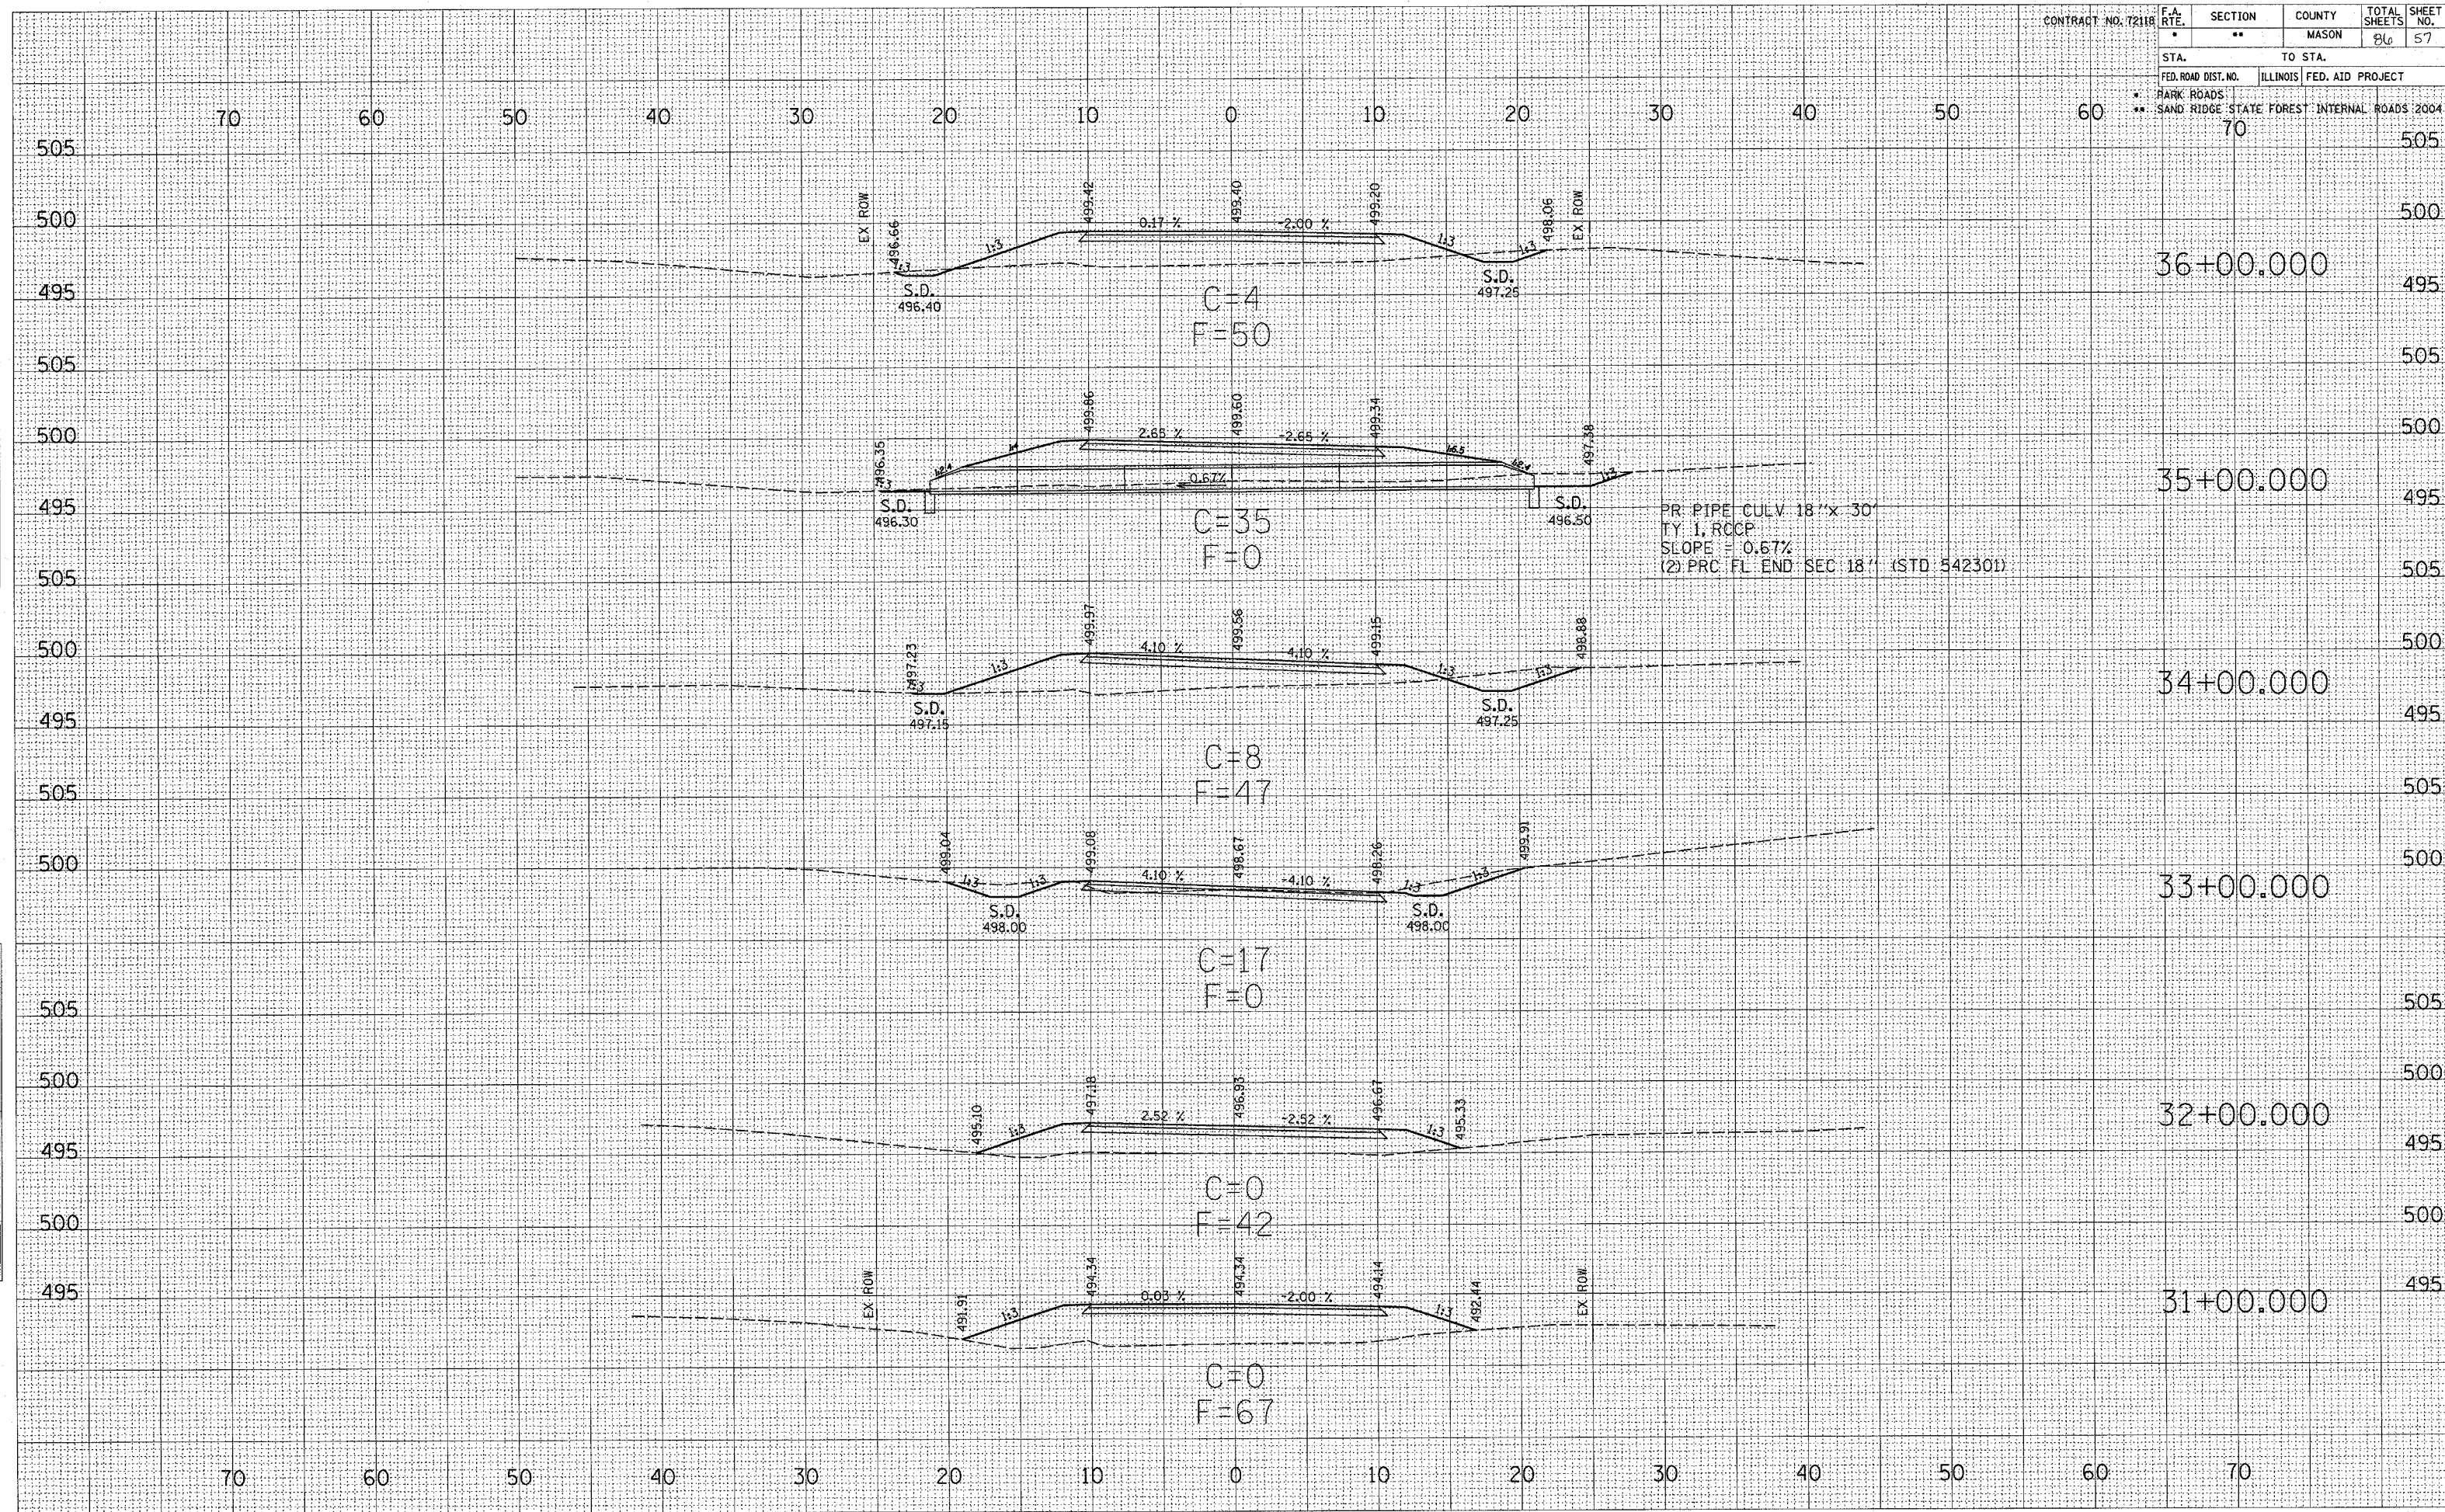

SURVEYED _____
 PLOTTED _____
 CHECKED _____
 SURVEY NOTE BOOK NO. _____
 AREAS CHECKED _____

SURVEYED _____
 PLOTTED _____
 CHECKED _____
 SURVEY NOTE BOOK NO. _____
 AREAS CHECKED _____