


CONTRACT NO. 72118	F.A. RTE.	SECTION	COUNTY	TOTAL SHEETS	SHEET NO.
		**	MASON	86	59
STA.	TO STA.				
FED. ROAD DIST. NO.	ILLINOIS FED. AID PROJECT				
** SAND RIDGE STATE FOREST	INTERNAL ROADS 2004				
	70				

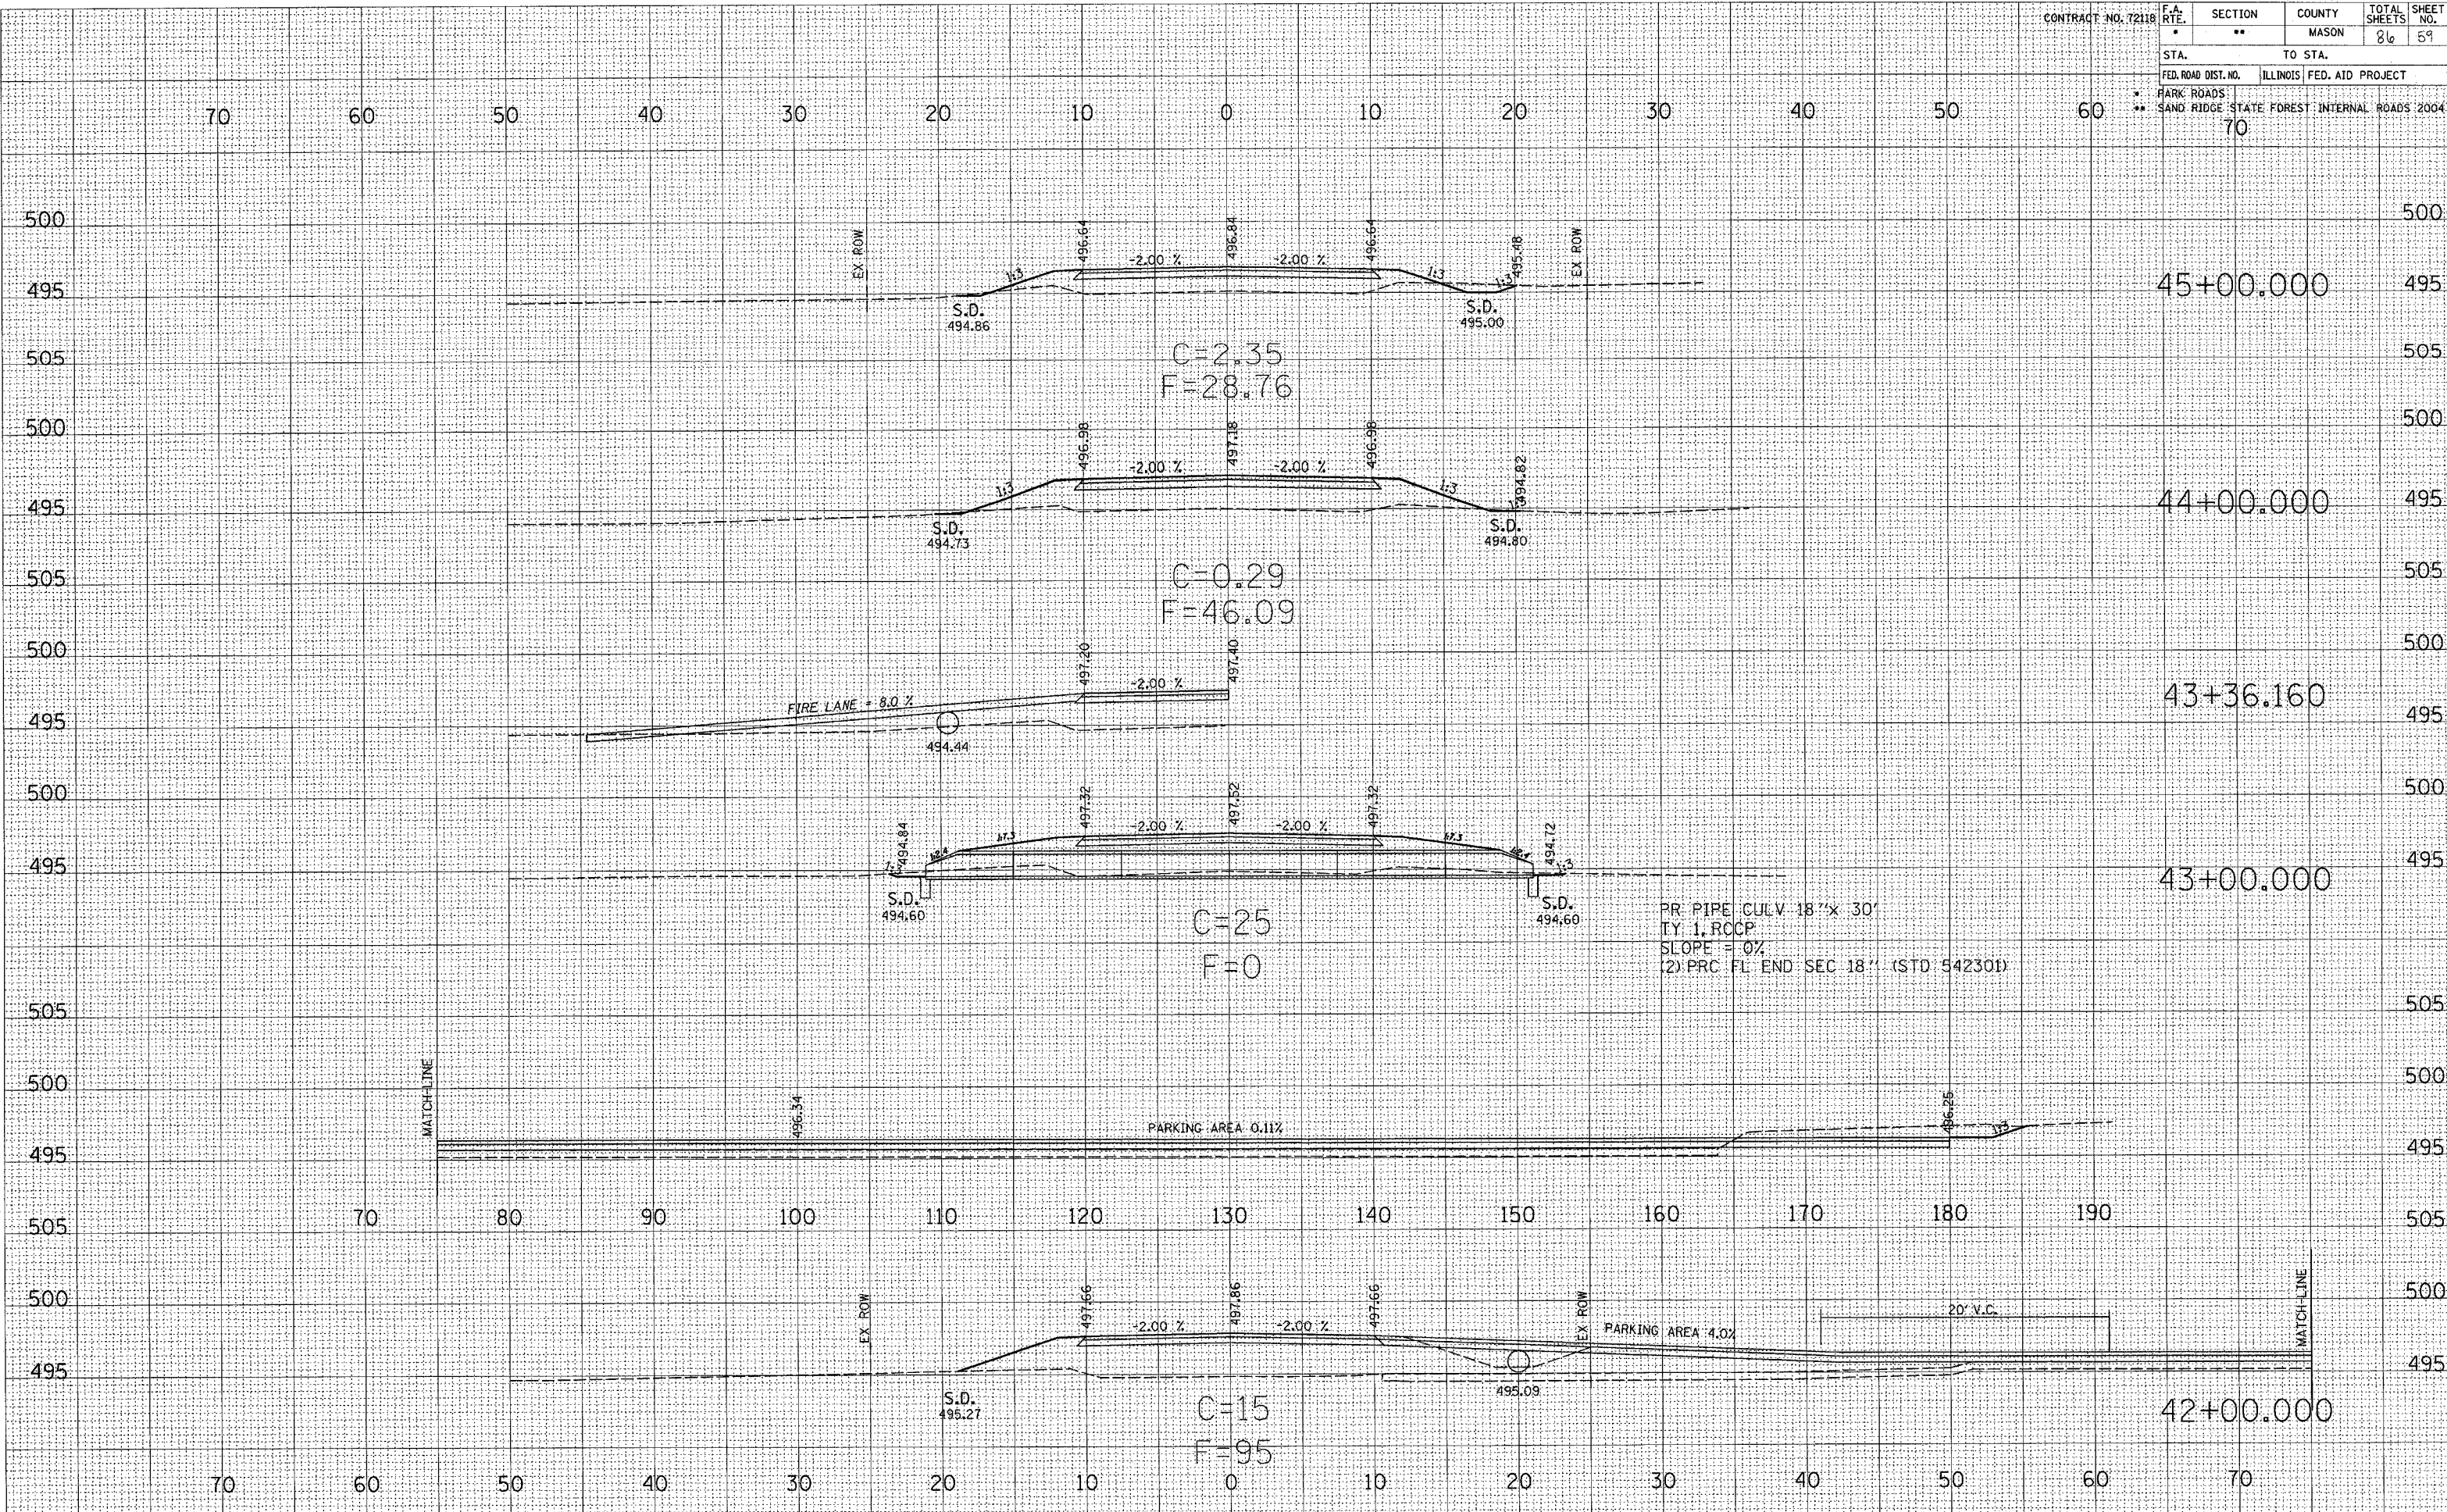

SURVEYED
PLOTTED
NOTE BOOK
NO.

SURVEYED
PLOTTED
NOTE BOOK
NO.