


CONTRACT NO. 72118	F.A. RTE.	SECTION	COUNTY	TOTAL SHEETS	SHEET NO.
		**	MASON	86	61
STA.	TO STA.				
FED. ROAD DIST. NO.	ILLINOIS FED. AID PROJECT				
	* PARK ROADS				
	** SAND RIDGE STATE FOREST INTERNAL ROADS 2004				

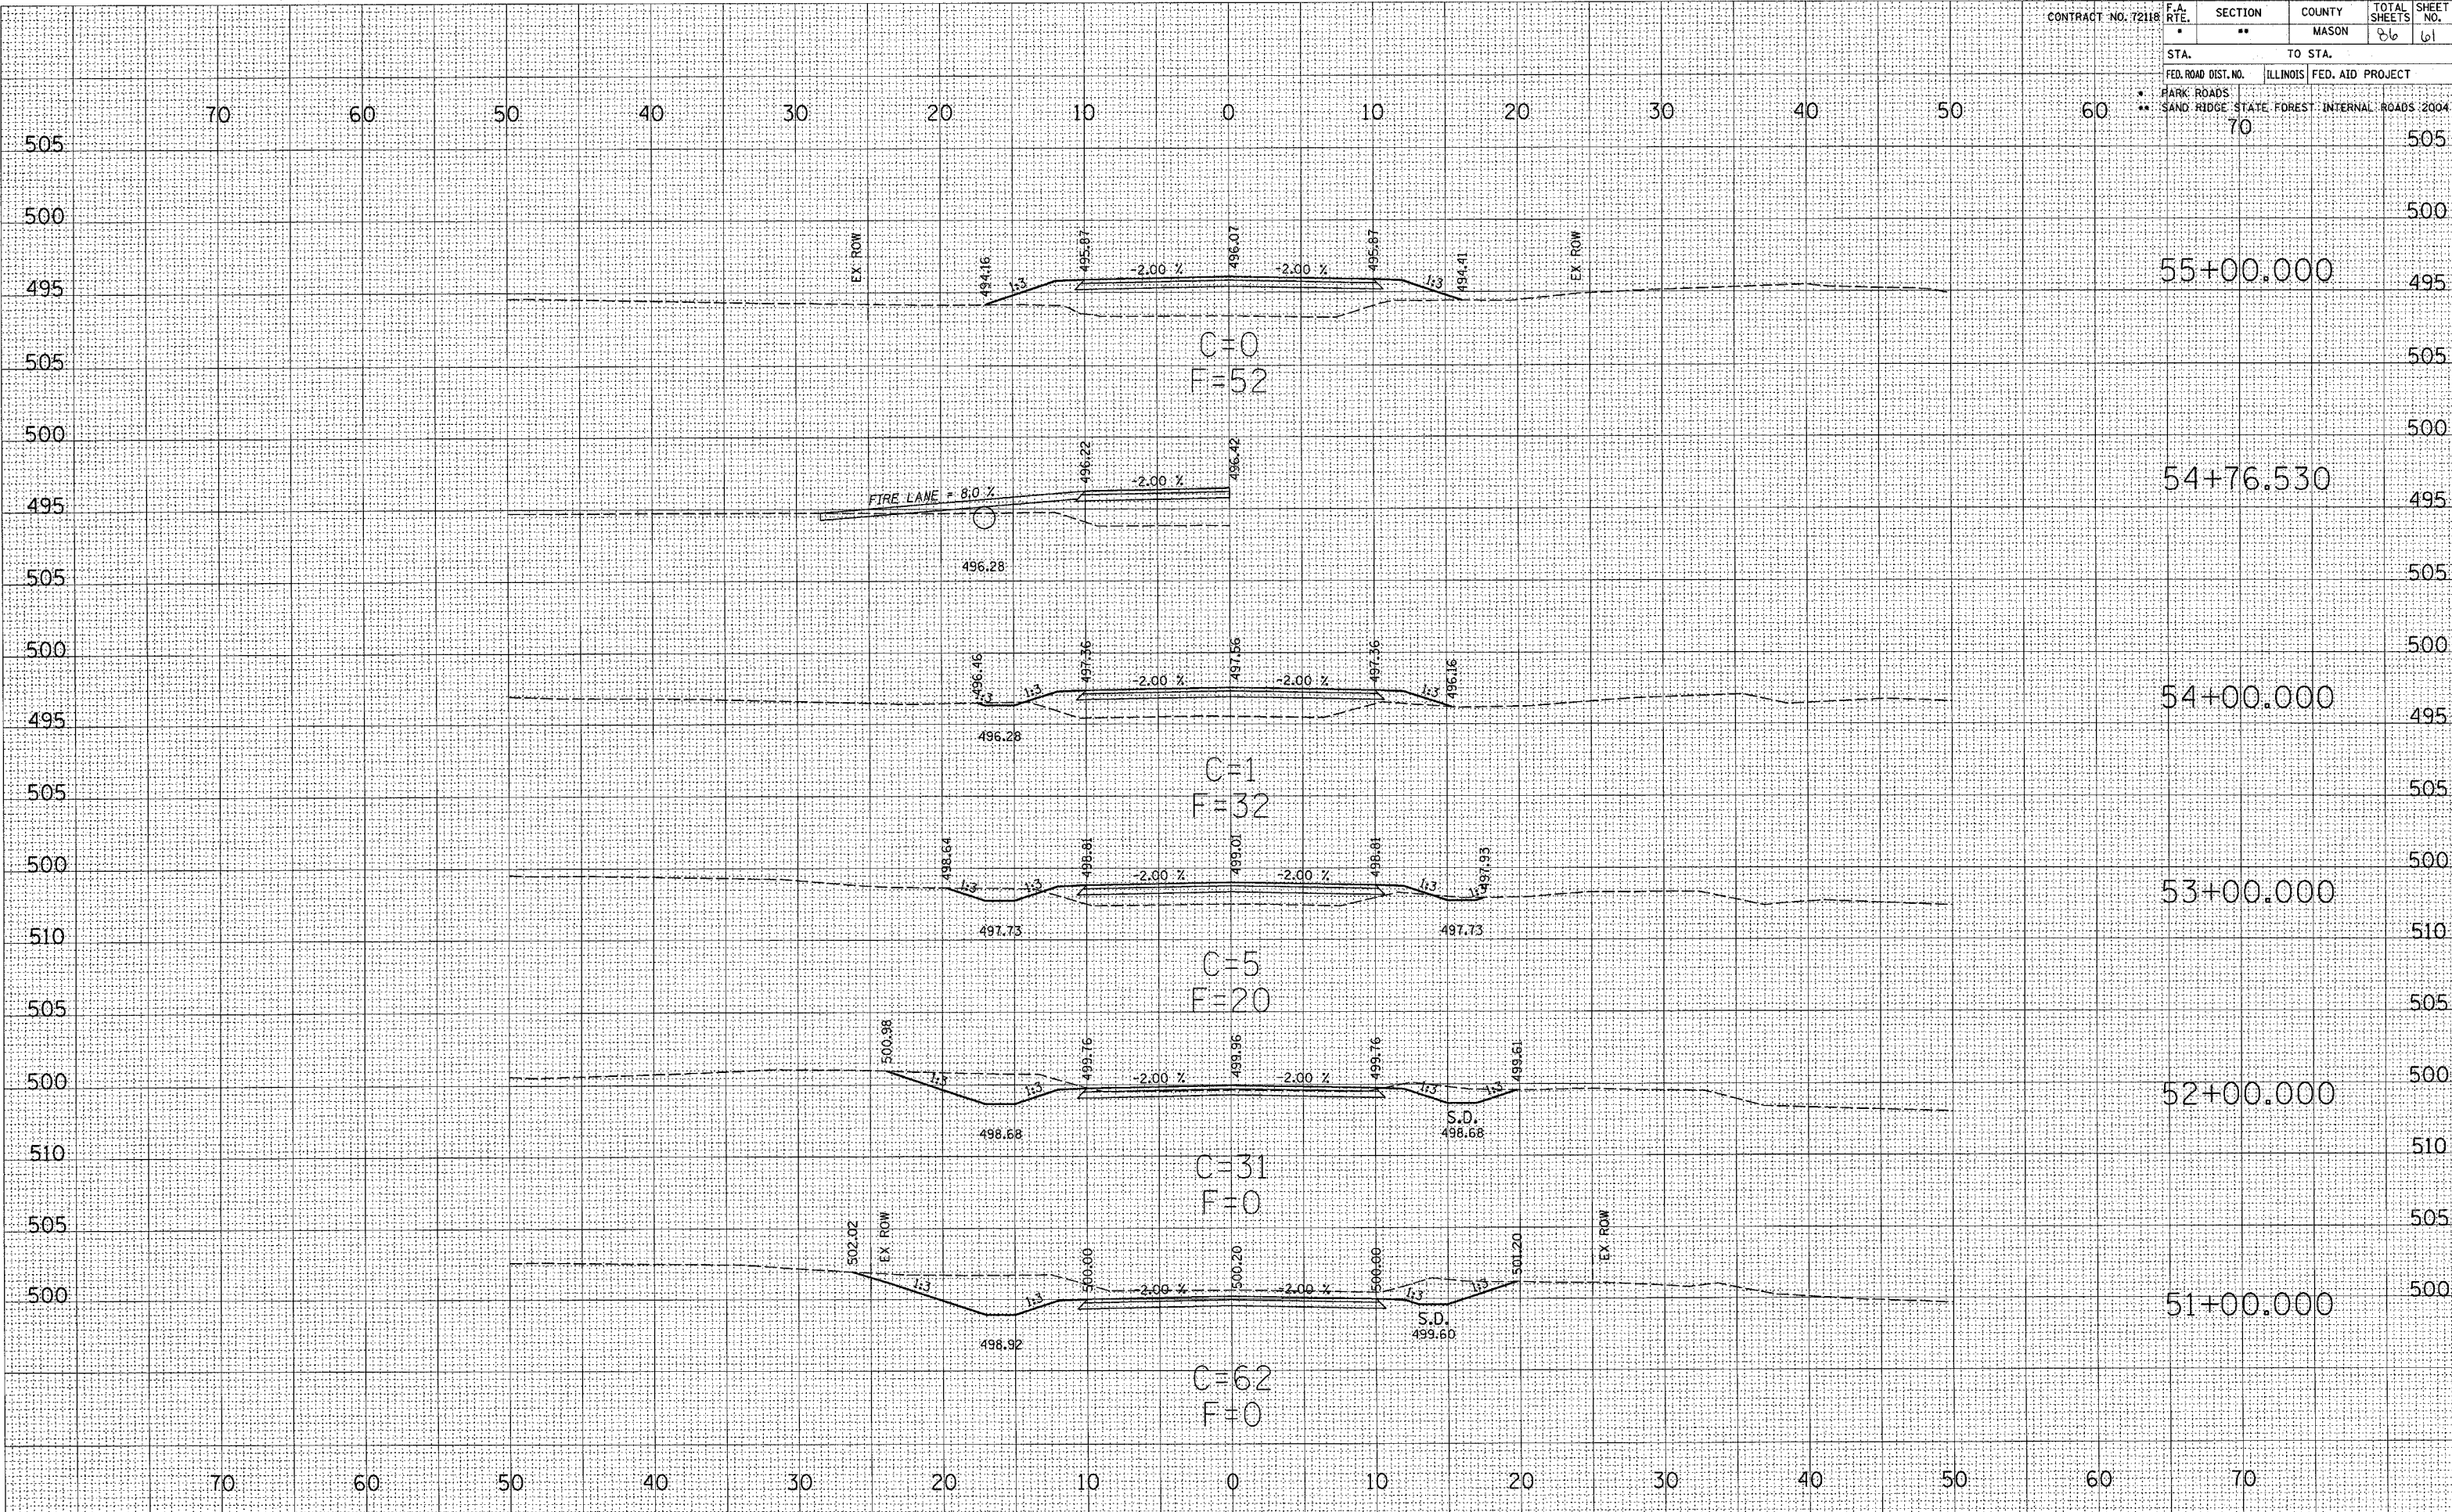

SURVEYED
 PLOTTED
 NOTE BOOK NO.
 AREAS CHECKED

SURVEYED
 PLOTTED
 NOTE BOOK NO.
 AREAS CHECKED