


CONTRACT NO. 72118	F.A. RTE.	SECTION	COUNTY	TOTAL SHEETS	SHEET NO.
	•	**	MASON	86	62
STA.		TO STA.			
FED. ROAD DIST. NO.	ILLINOIS	FED. AID PROJECT			
* PARK ROADS	** SAND RIDGE STATE FOREST INTERNAL ROADS 2004				
	70				

FINAL SURVEY PLOTTED TEMPLATE AREAS CHECKED

ORIGIN SURVEY PLOTTED TEMPLATE AREAS CHECKED

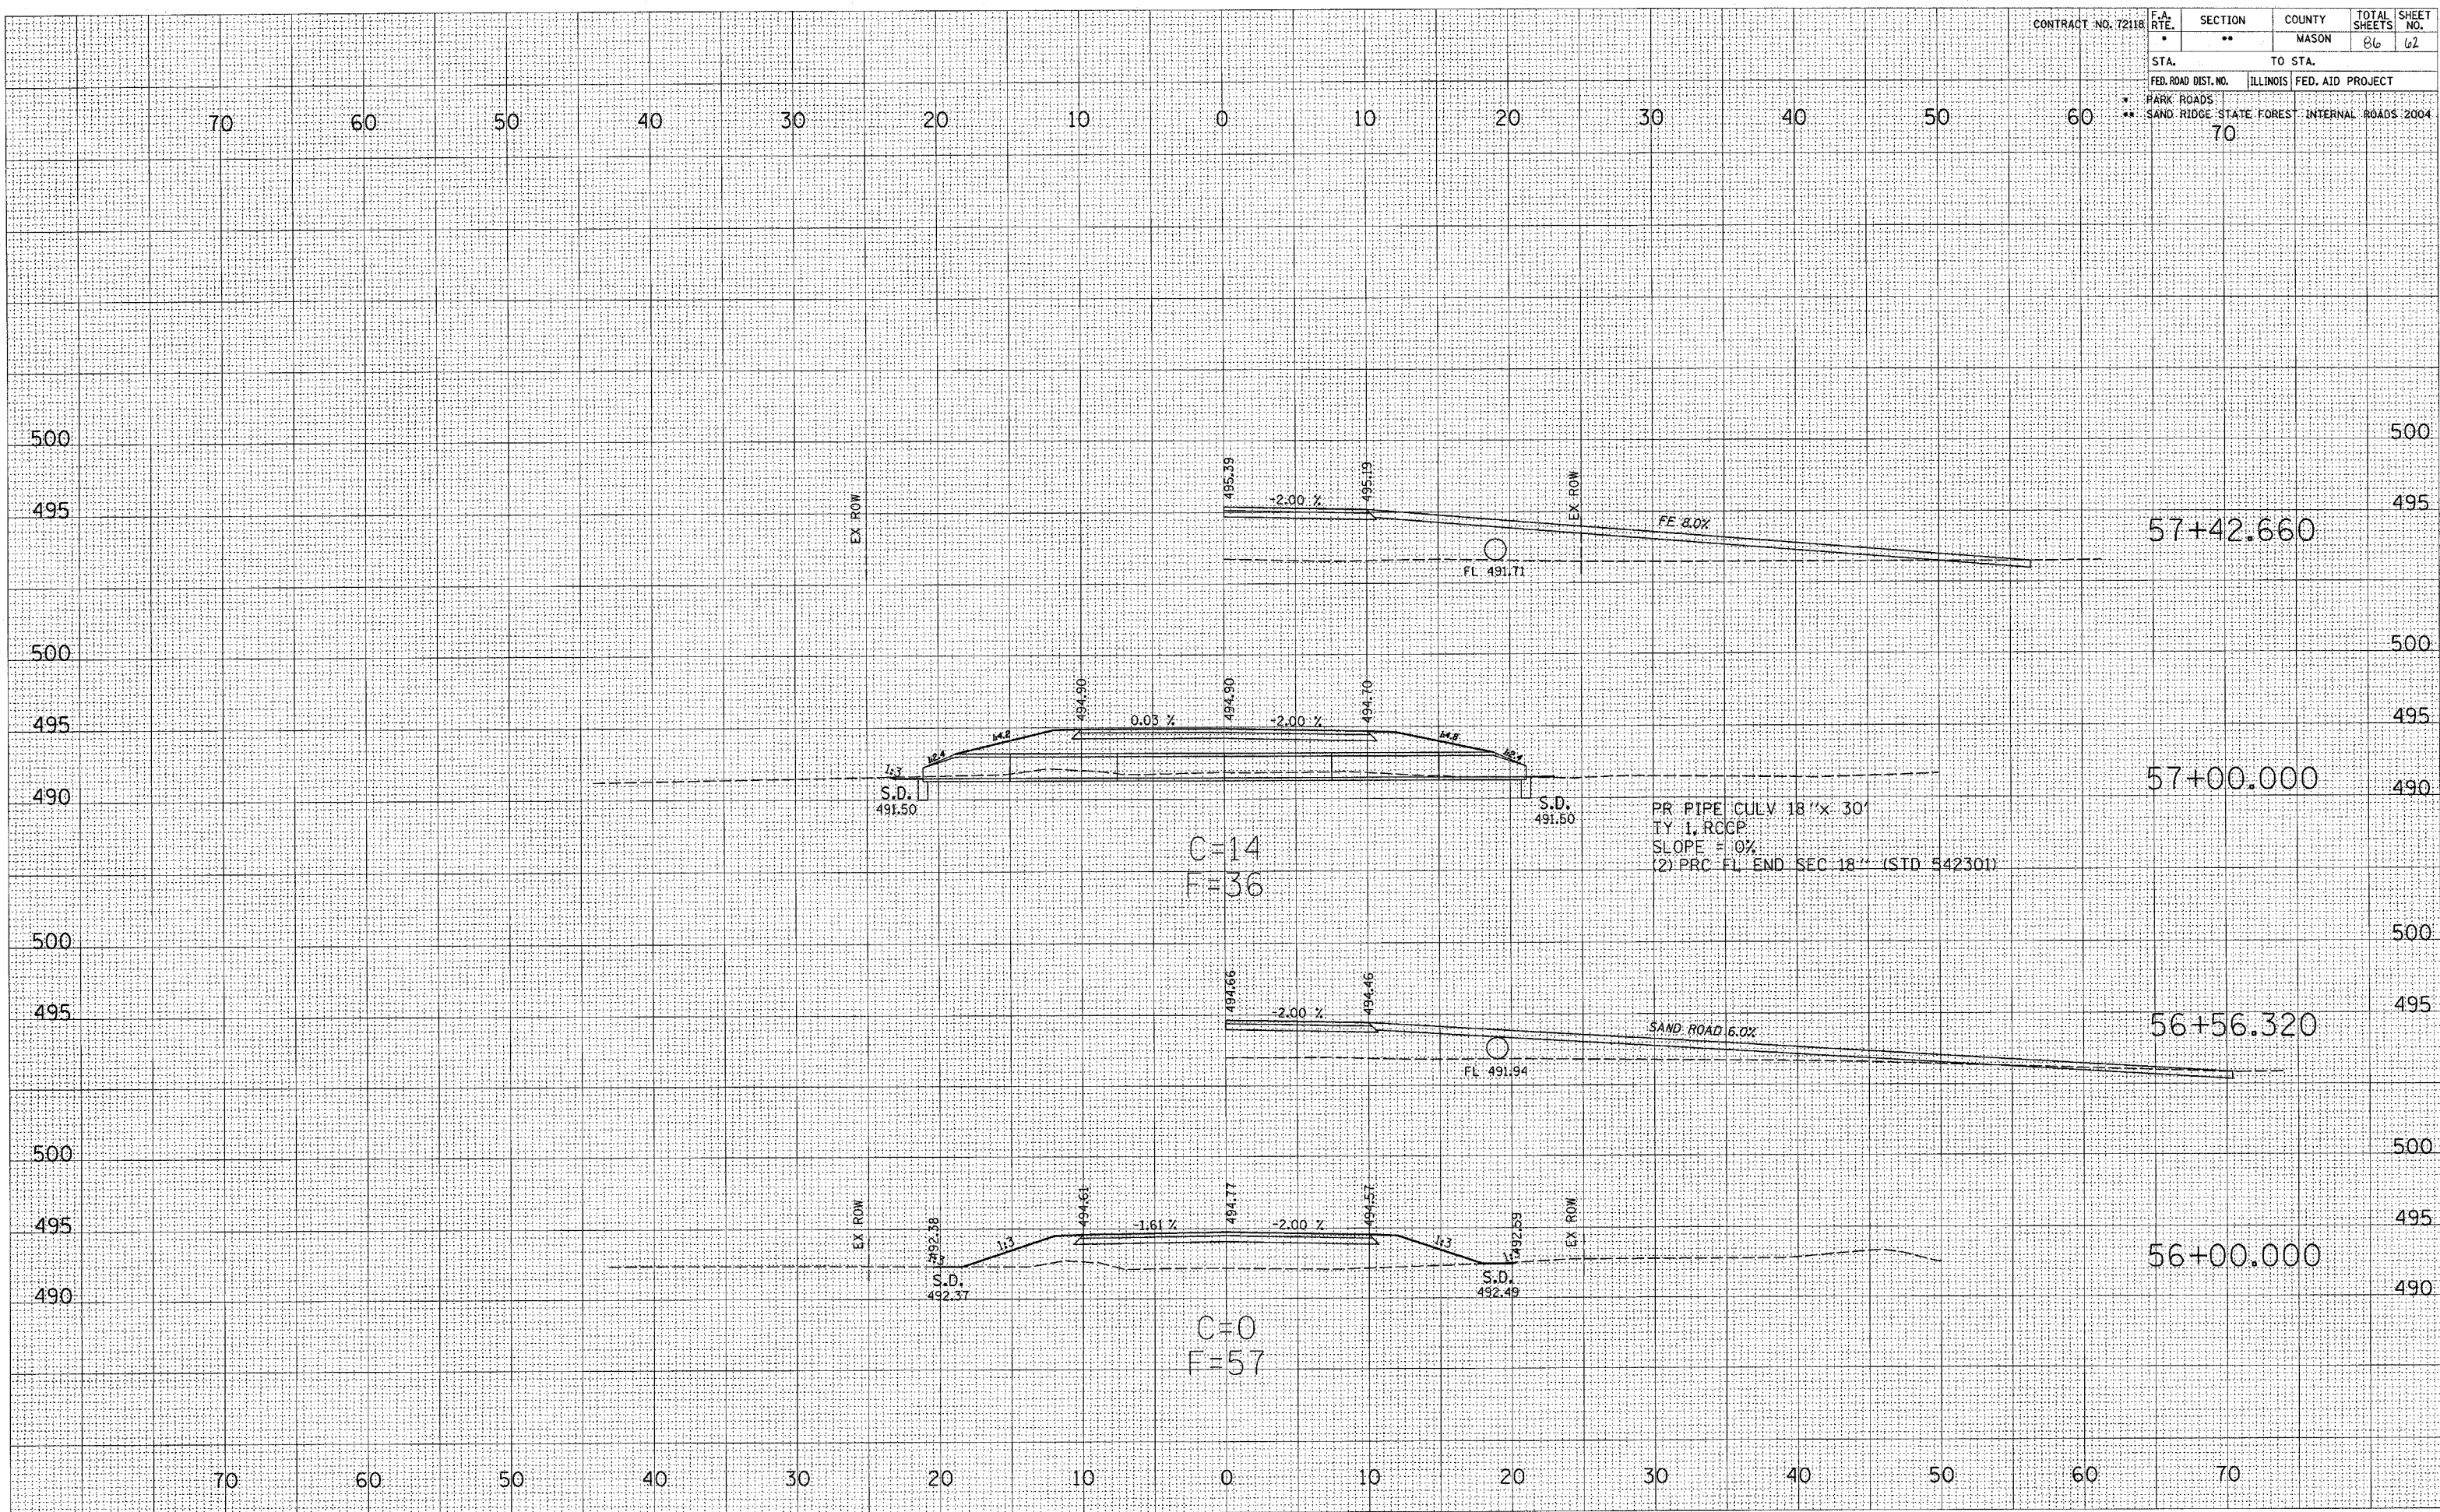

C=14
F=36

C=0
F=57