


CONTRACT NO. 72118		F.A. RTE.	SECTION	COUNTY	TOTAL SHEETS	SHEET NO.
		•	••	MASON	86	63
STA.		TO STA.				
FED. ROAD DIST. NO.		ILLINOIS FED. AID PROJECT				
• PARK ROADS		• SAND RIDGE STATE FOREST INTERNAL ROADS 2004				
70		70				

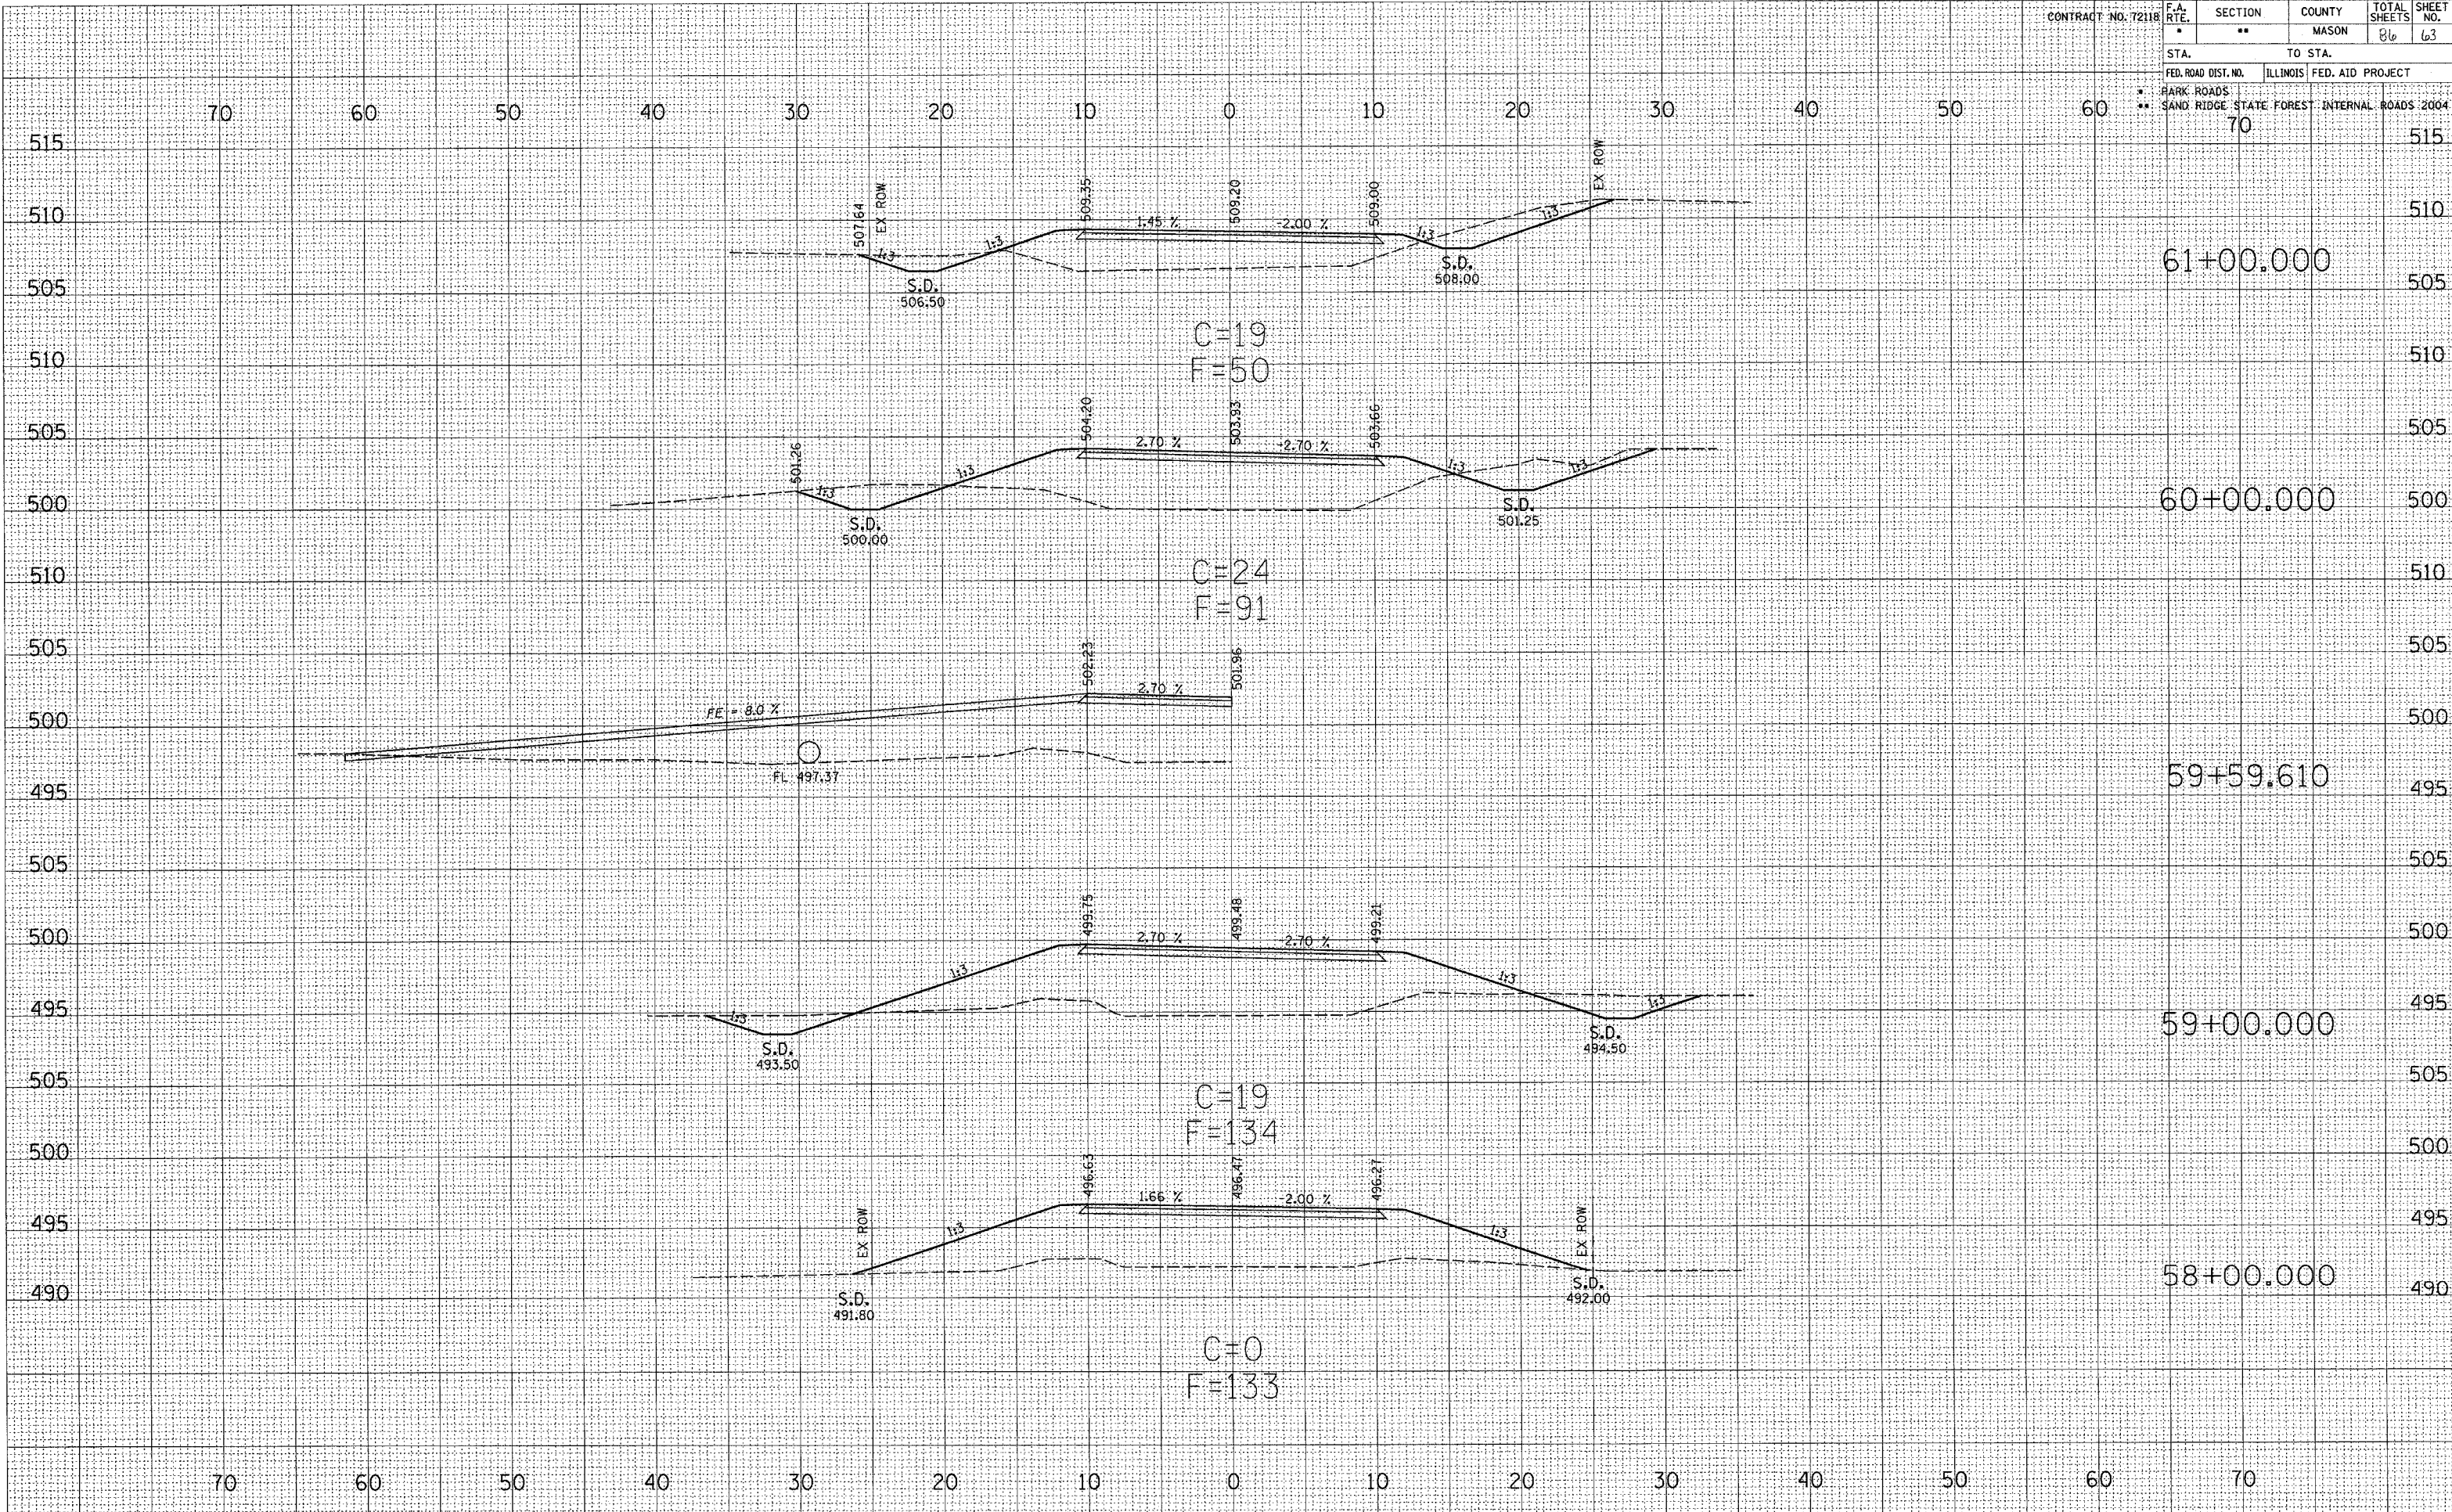

SURVEYED
 PLOTTED
 NOTE BOOK
 NO.

SURVEYED
 PLOTTED
 NOTE BOOK
 NO.