


CONTRACT NO. 72118		F.A. RTE.	SECTION	COUNTY	TOTAL SHEETS	SHEET NO.
		*	**	MASON	86	64
STA.		TO STA.				
FED. ROAD DIST. NO.		ILLINOIS		FED. AID PROJECT		
* PARK ROADS		** SAND RIDGE STATE FOREST		INTERNAL ROADS 2004		
70		70		510		

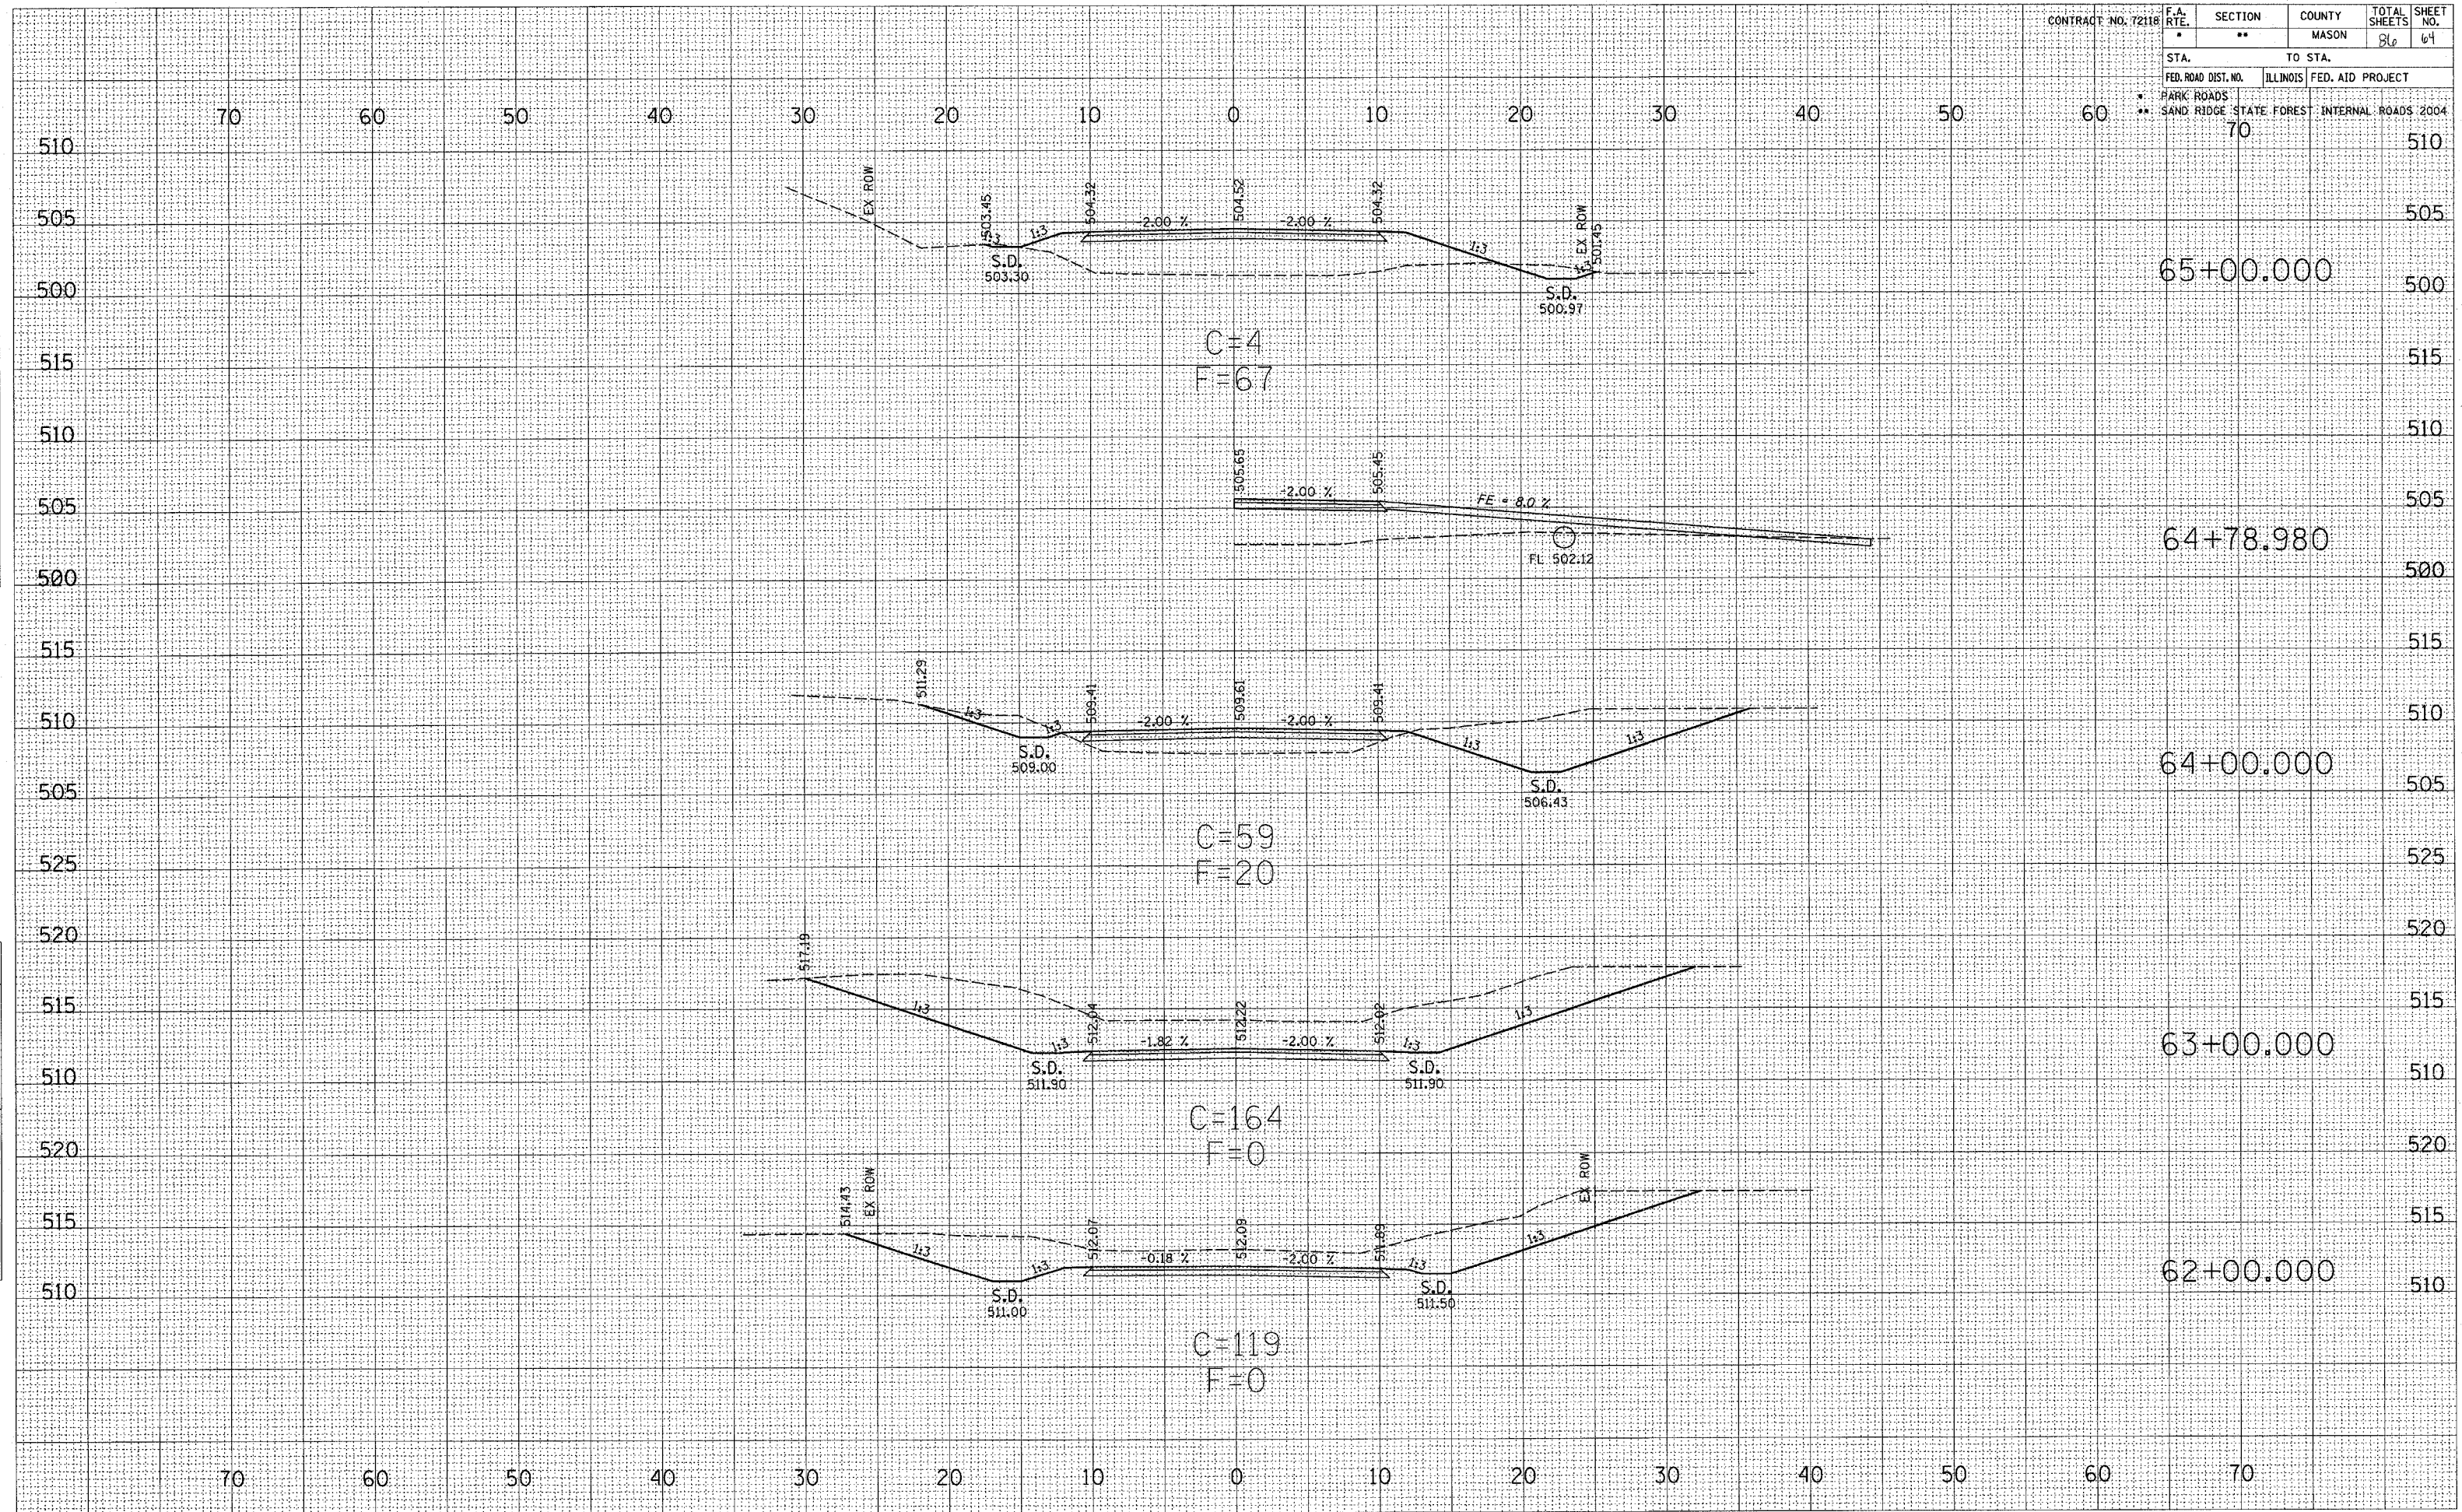

SURVEYED
 PLOTTED
 NOTE BOOK
 AREAS CHECKED
 NO.

SURVEYED
 PLOTTED
 NOTE BOOK
 AREAS CHECKED
 NO.