


CONTRACT NO. 72118	F.A. RTE.	SECTION	COUNTY	TOTAL SHEETS	SHEET NO.
	*	**	MASON	86	65
STA.		TO STA.			
FED. ROAD DIST. NO.		ILLINOIS	FED. AID PROJECT		
* PARK ROADS		** SAND RIDGE STATE FOREST INTERNAL ROADS 2004			
70		510			

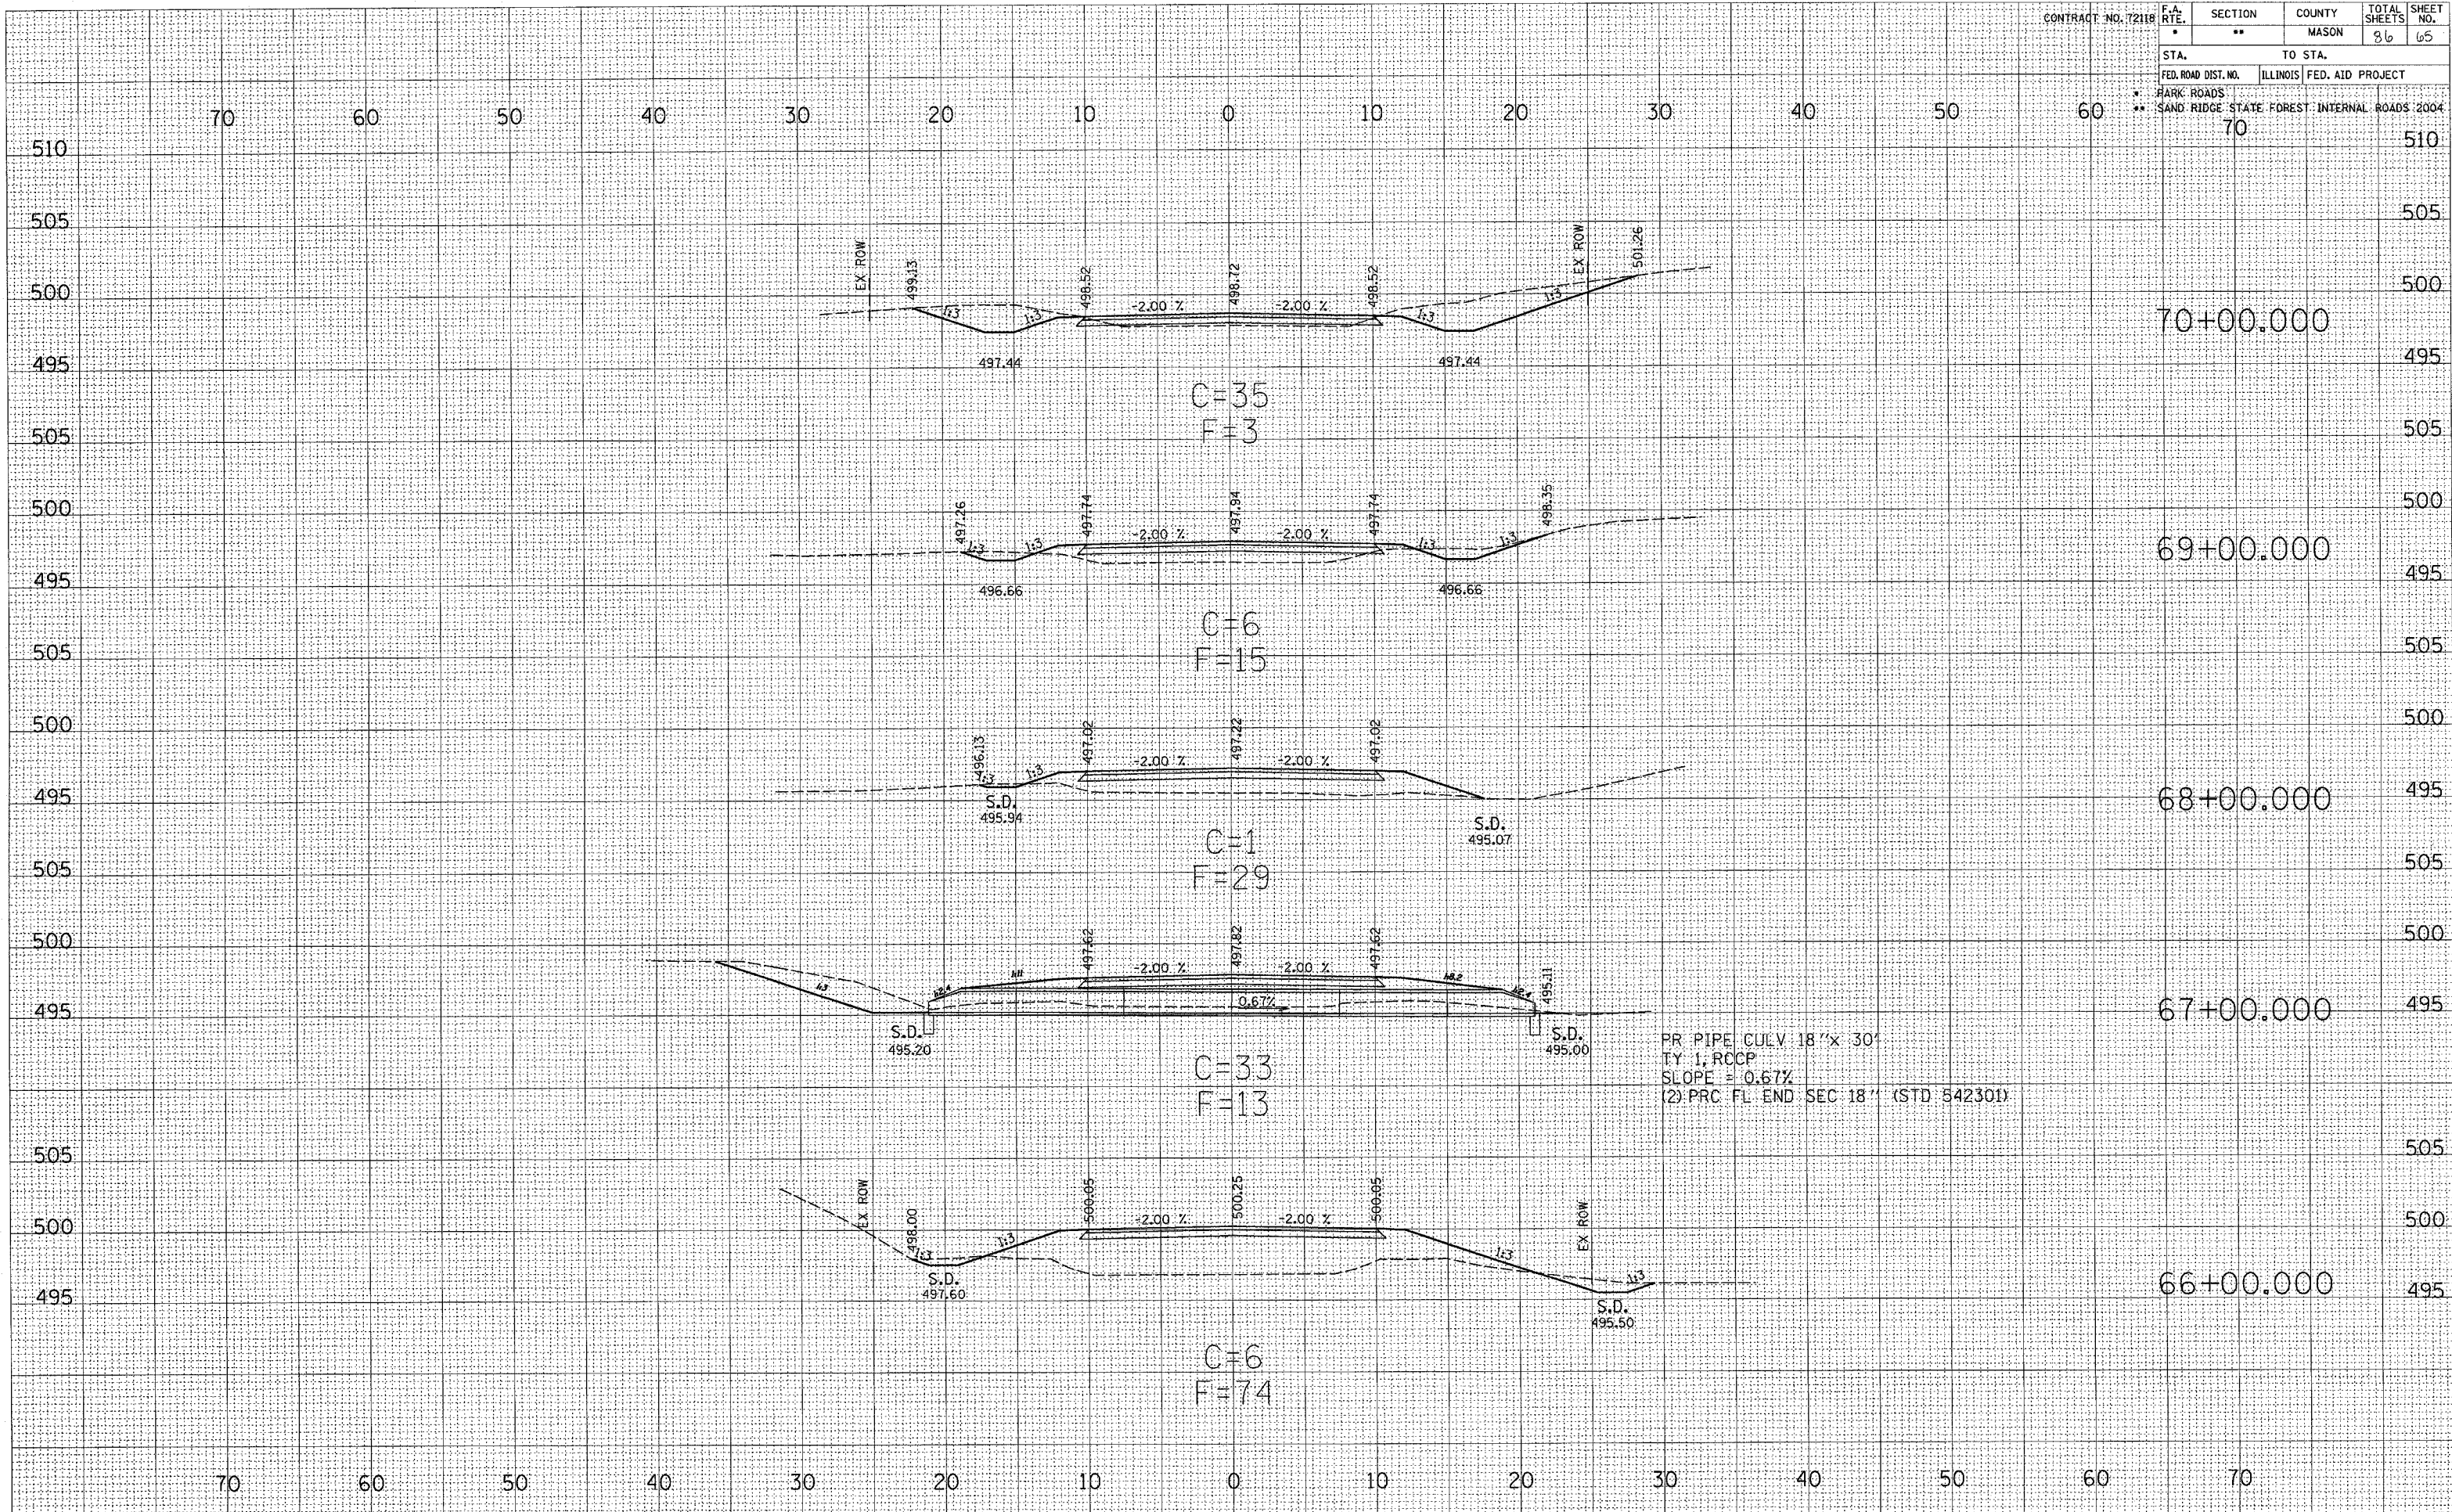

PR PIPE CULV 18" x 30"
 TY 1, RCCP
 SLOPE = 0.67%
 (2) PRC FL END SEC 18" (STD 542301)

ORIGINAL SURVEYED SURVEYED SURVEYED SURVEYED
 SURVEY SURVEY SURVEY SURVEY
 NOTE BOOK NOTE BOOK NOTE BOOK NOTE BOOK
 AREAS AREAS AREAS AREAS
 CHECKED CHECKED CHECKED CHECKED