


CONTRACT NO. 72118		F.A. RTE.	SECTION	COUNTY	TOTAL SHEETS	SHEET NO.
		•	••	MASON	86	66
STA.		TO STA.				
FED. ROAD DIST. NO.	ILLINOIS	FED. AID PROJECT				
• PARK ROADS	•• SAND RIDGE STATE FOREST	INTERNAL ROADS 2004				
70			515			

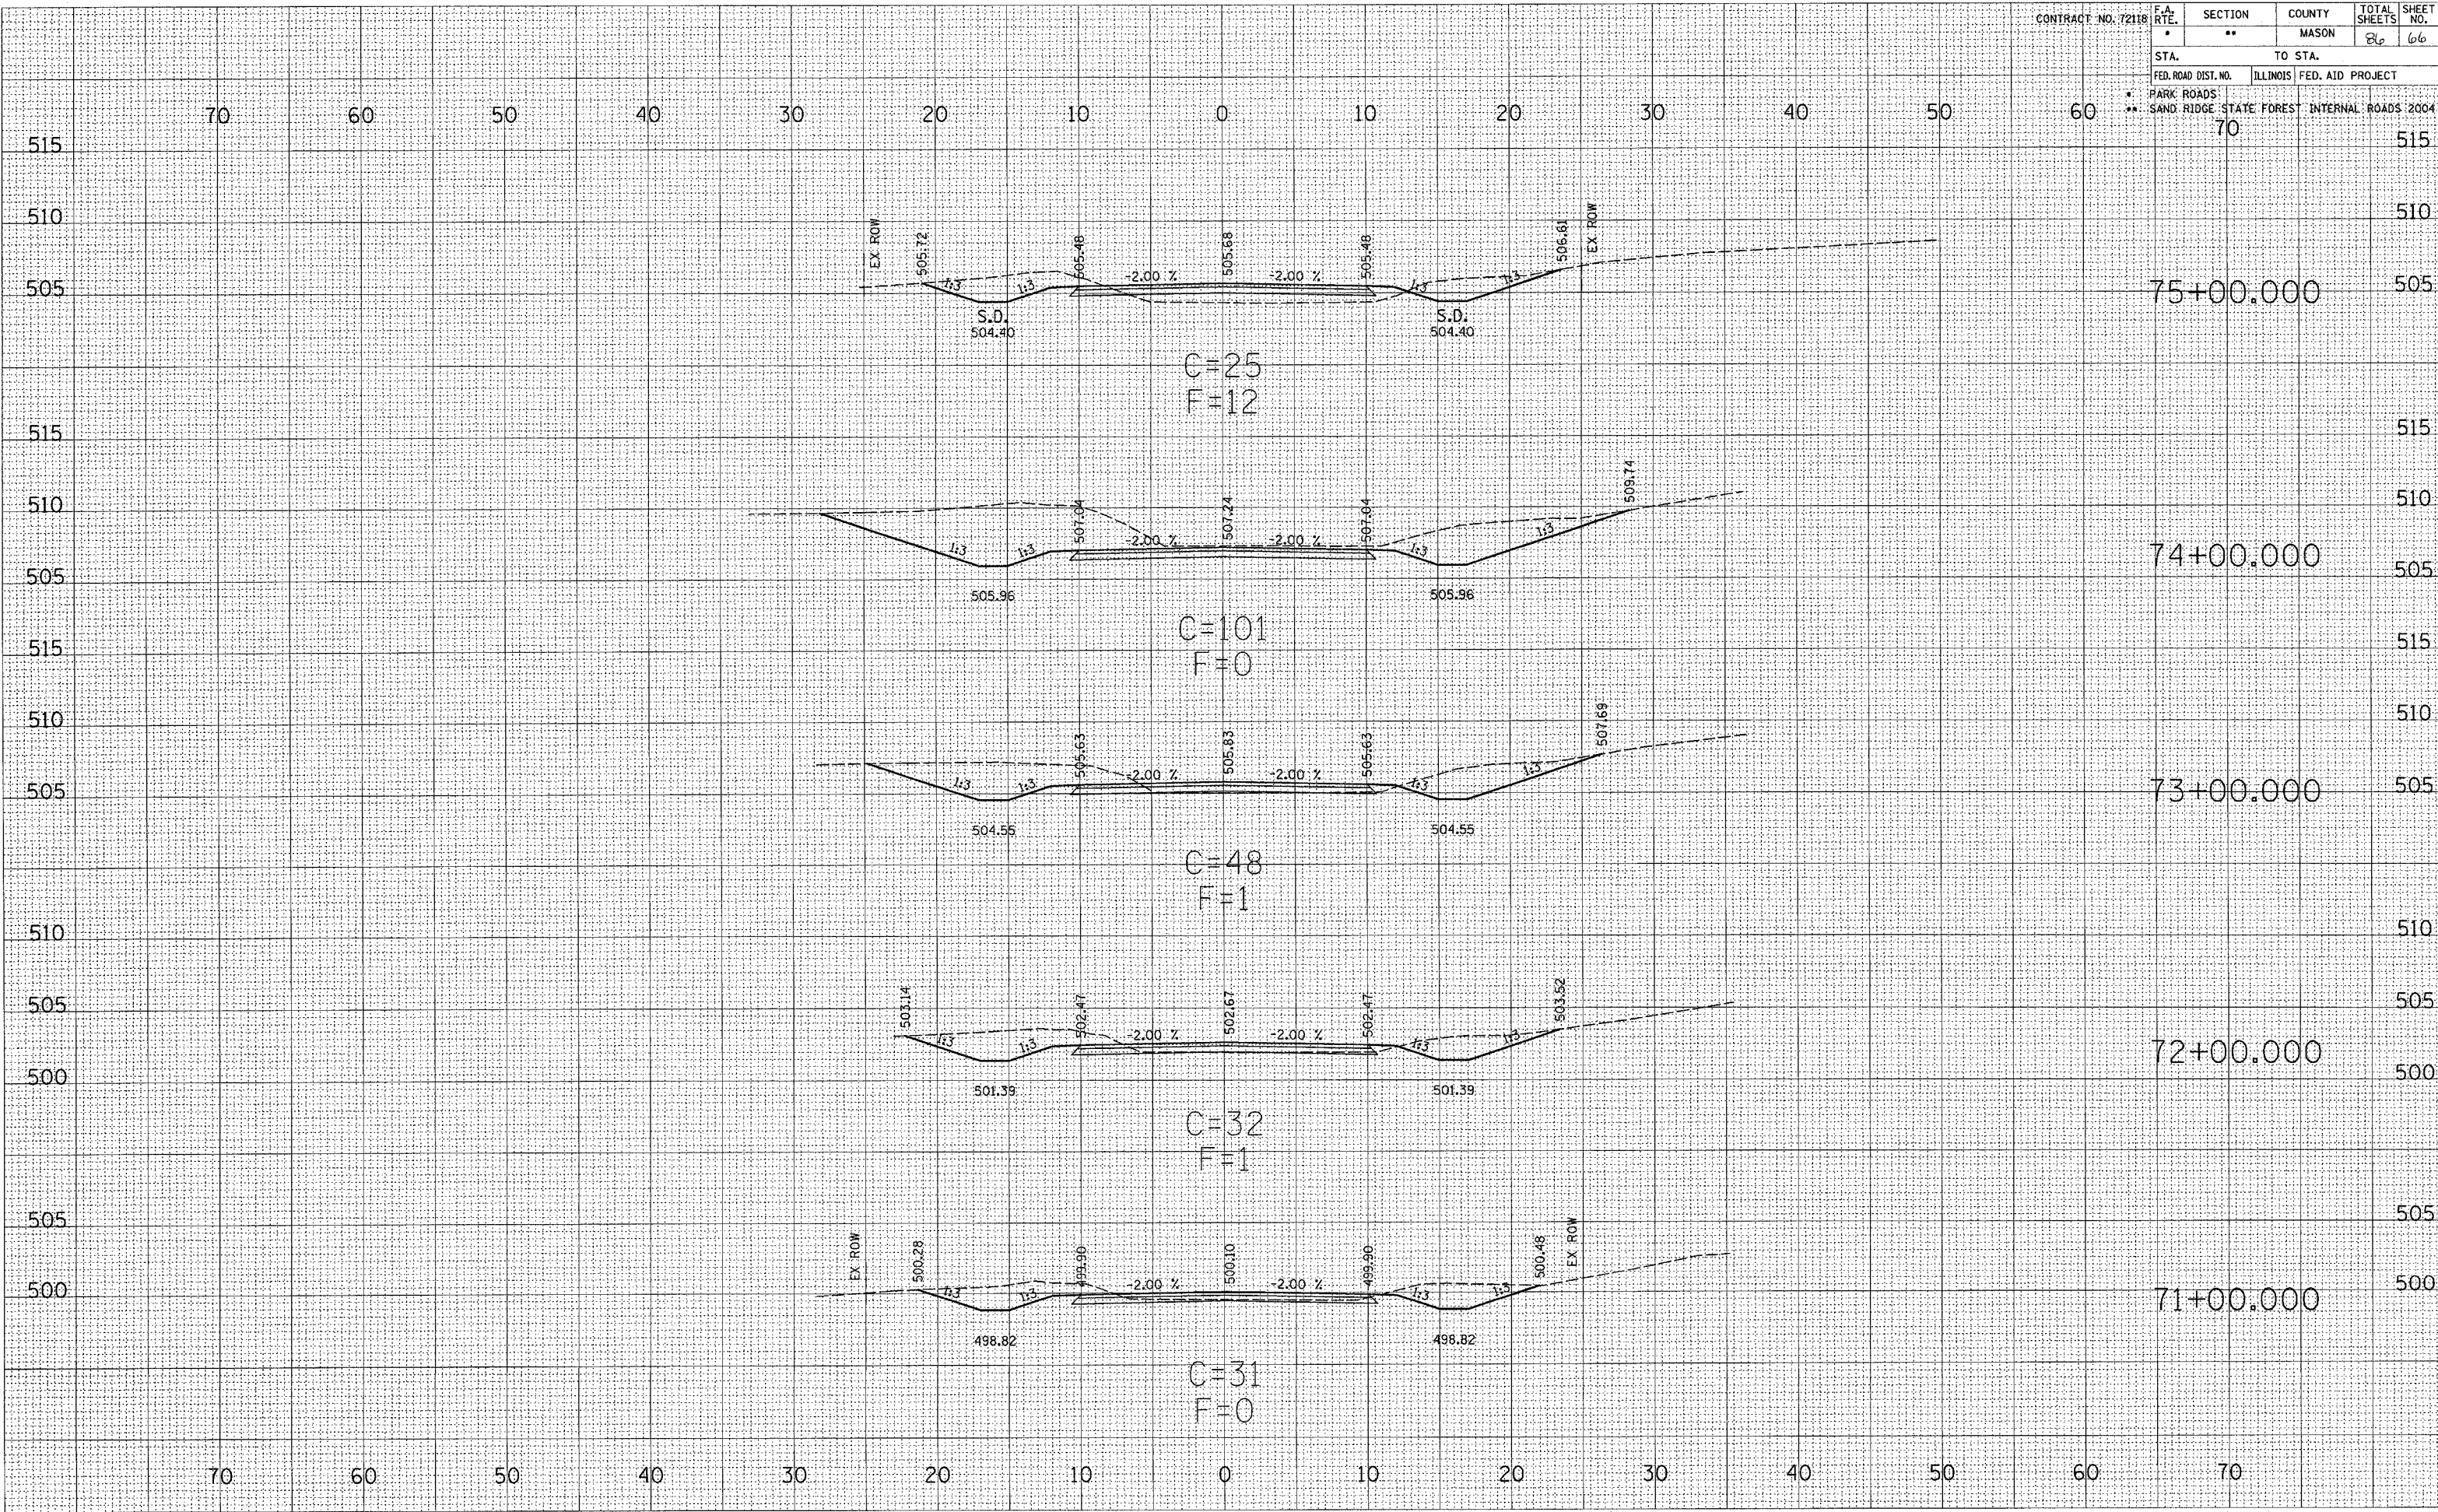

SURVEYED  
 PLOTTED  
 NOTE BOOK NO.  
 AREAS CHECKED

SURVEYED  
 PLOTTED  
 NOTE BOOK NO.  
 AREAS CHECKED