


CONTRACT NO. 72118

F.A. RTE.	SECTION	COUNTY	TOTAL SHEETS	SHEET NO.
*	**	MASON	86	67
STA.		TO STA.		
FED. ROAD DIST. NO.	ILLINOIS	FED. AID PROJECT		
* PARK ROADS	** SAND RIDGE STATE FOREST	INTERNAL ROADS 2004		
	40			

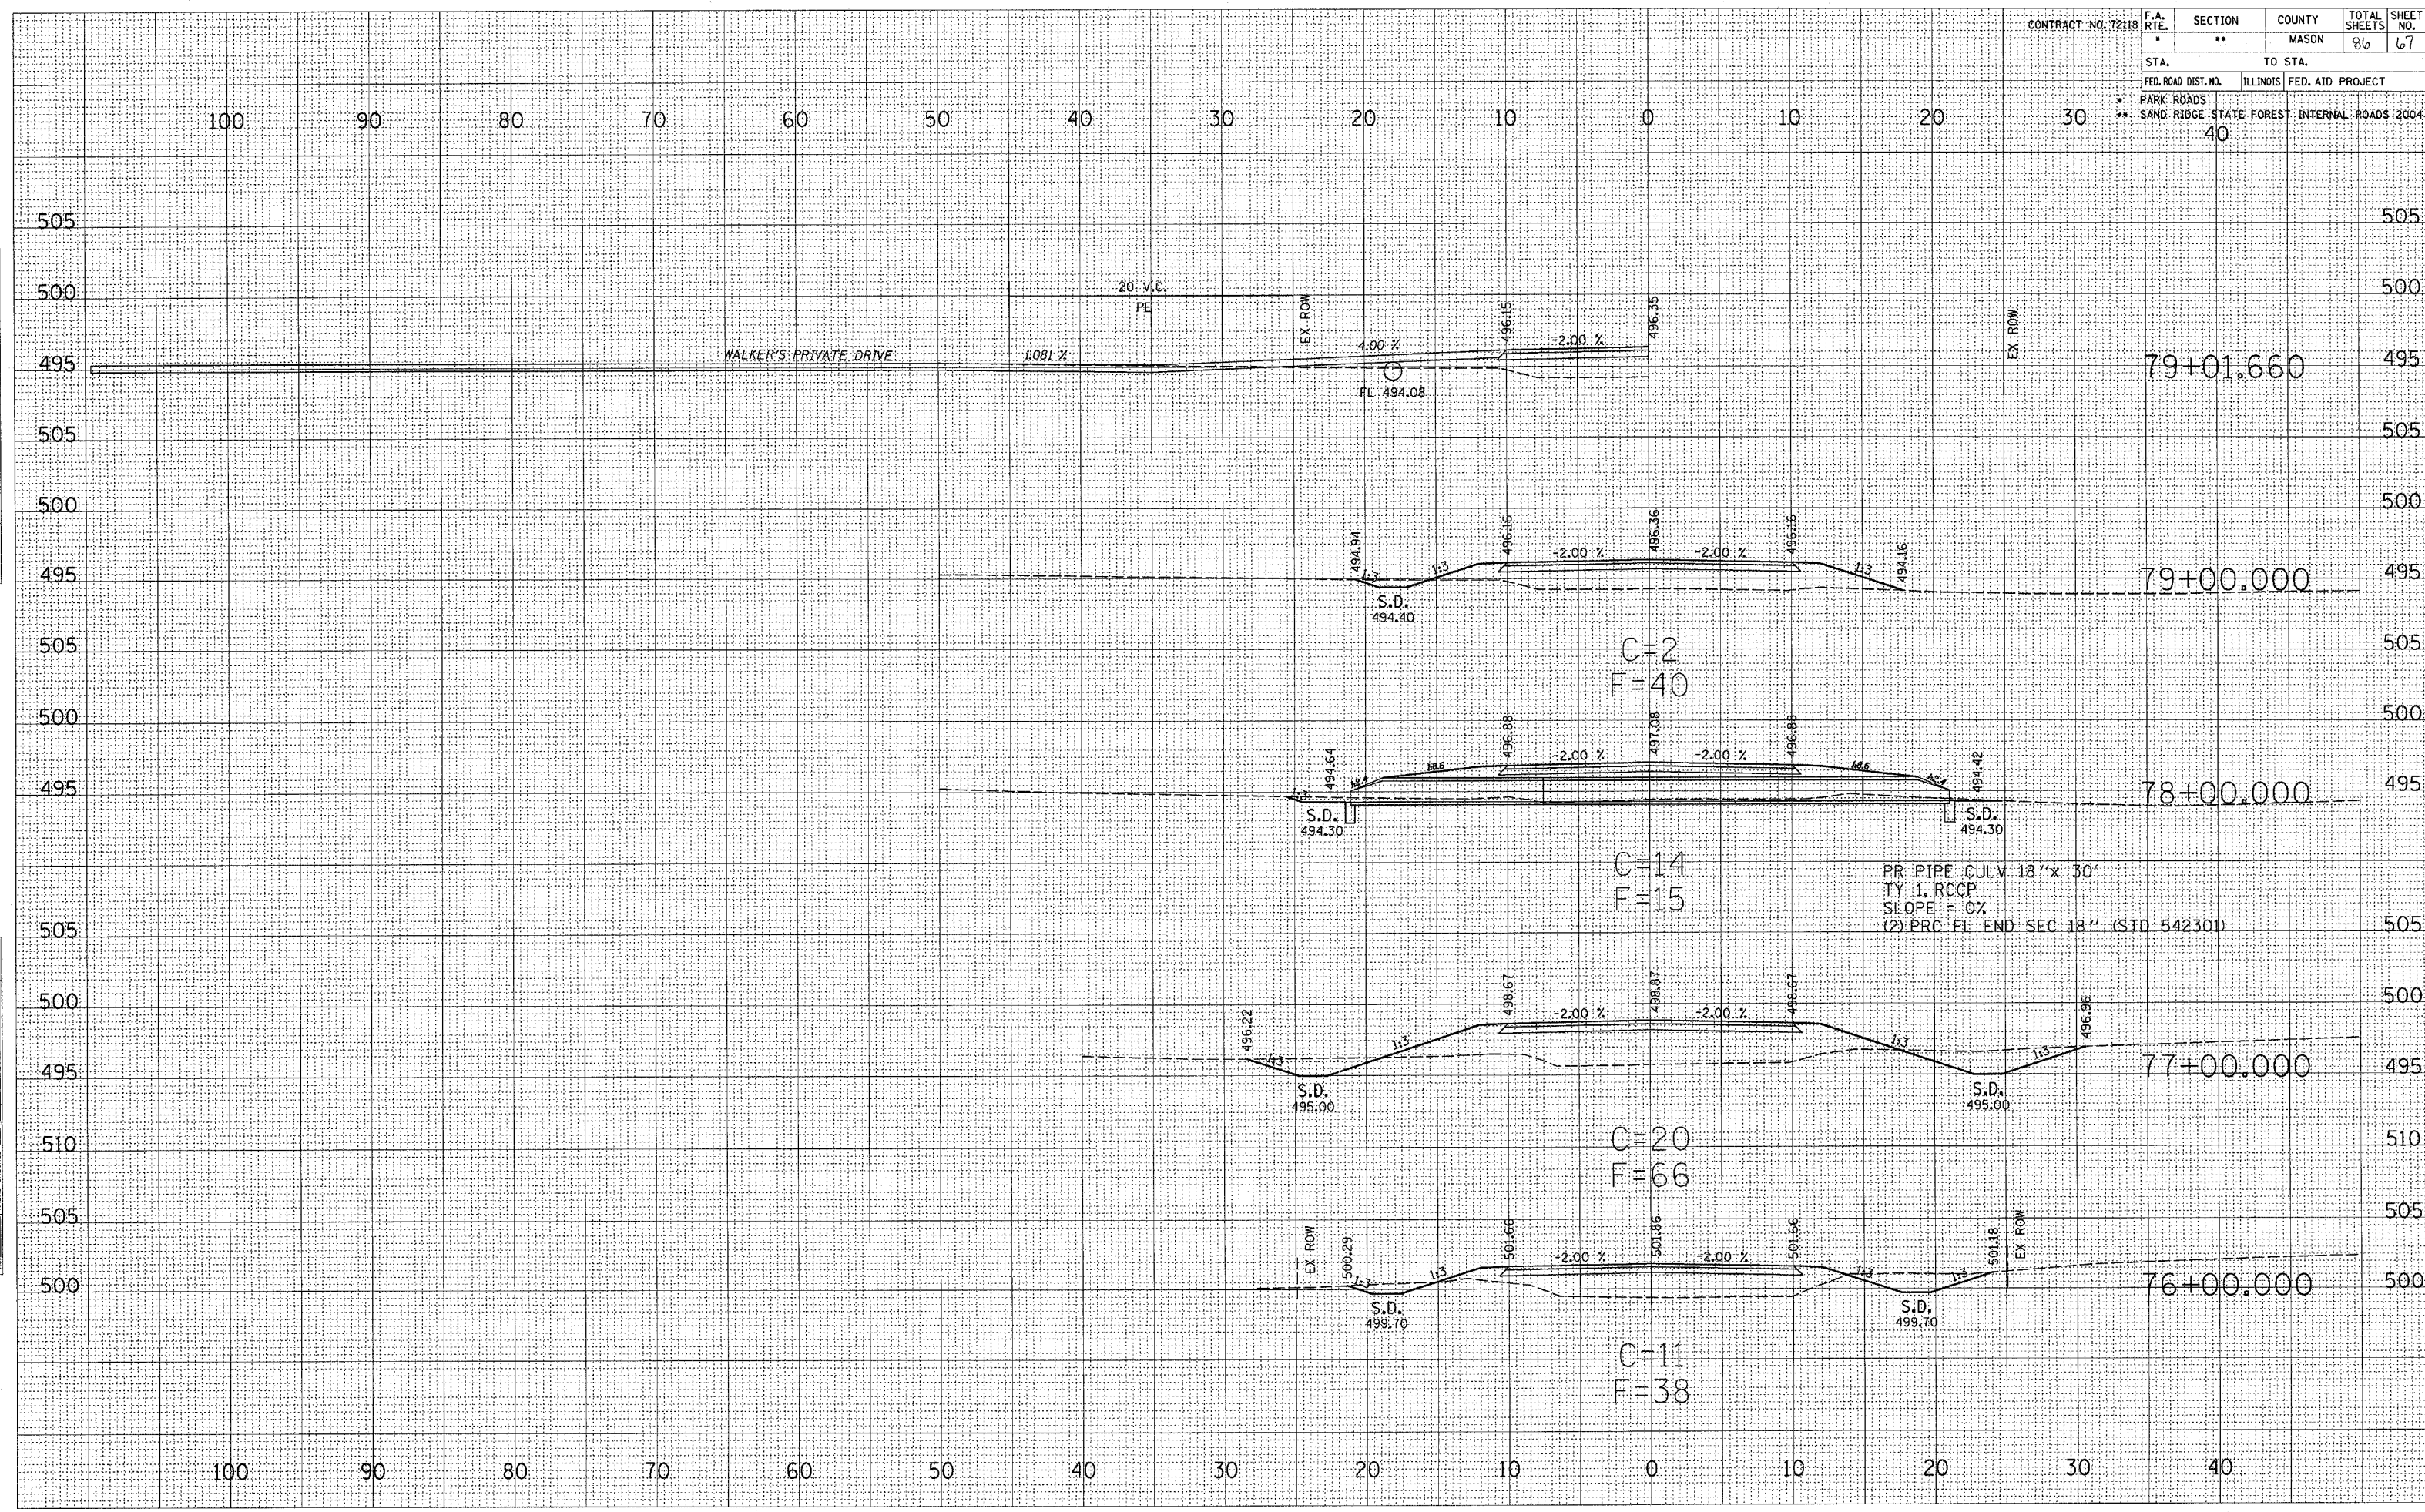

SURVEYED
 PLOTTED
 RECALCULATED
 AREAS CHECKED
 NO.

SURVEYED
 PLOTTED
 RECALCULATED
 AREAS CHECKED
 NO.