


CONTRACT NO. 72118		F.A. RTE.	SECTION	COUNTY	TOTAL SHEETS	SHEET NO.
		**	**	MASON	86	68
STA.		TO STA.				
FED. ROAD DIST. NO.		ILLINOIS FED. AID PROJECT				
* PARK ROADS		SAND RIDGE STATE FOREST INTERNAL ROADS 2004				
**		110				

FINAL SURVEY PLOTTED TEMPLATE AREAS CHECKED

UNREVISED SURVEY PLOTTED TEMPLATE AREAS CHECKED

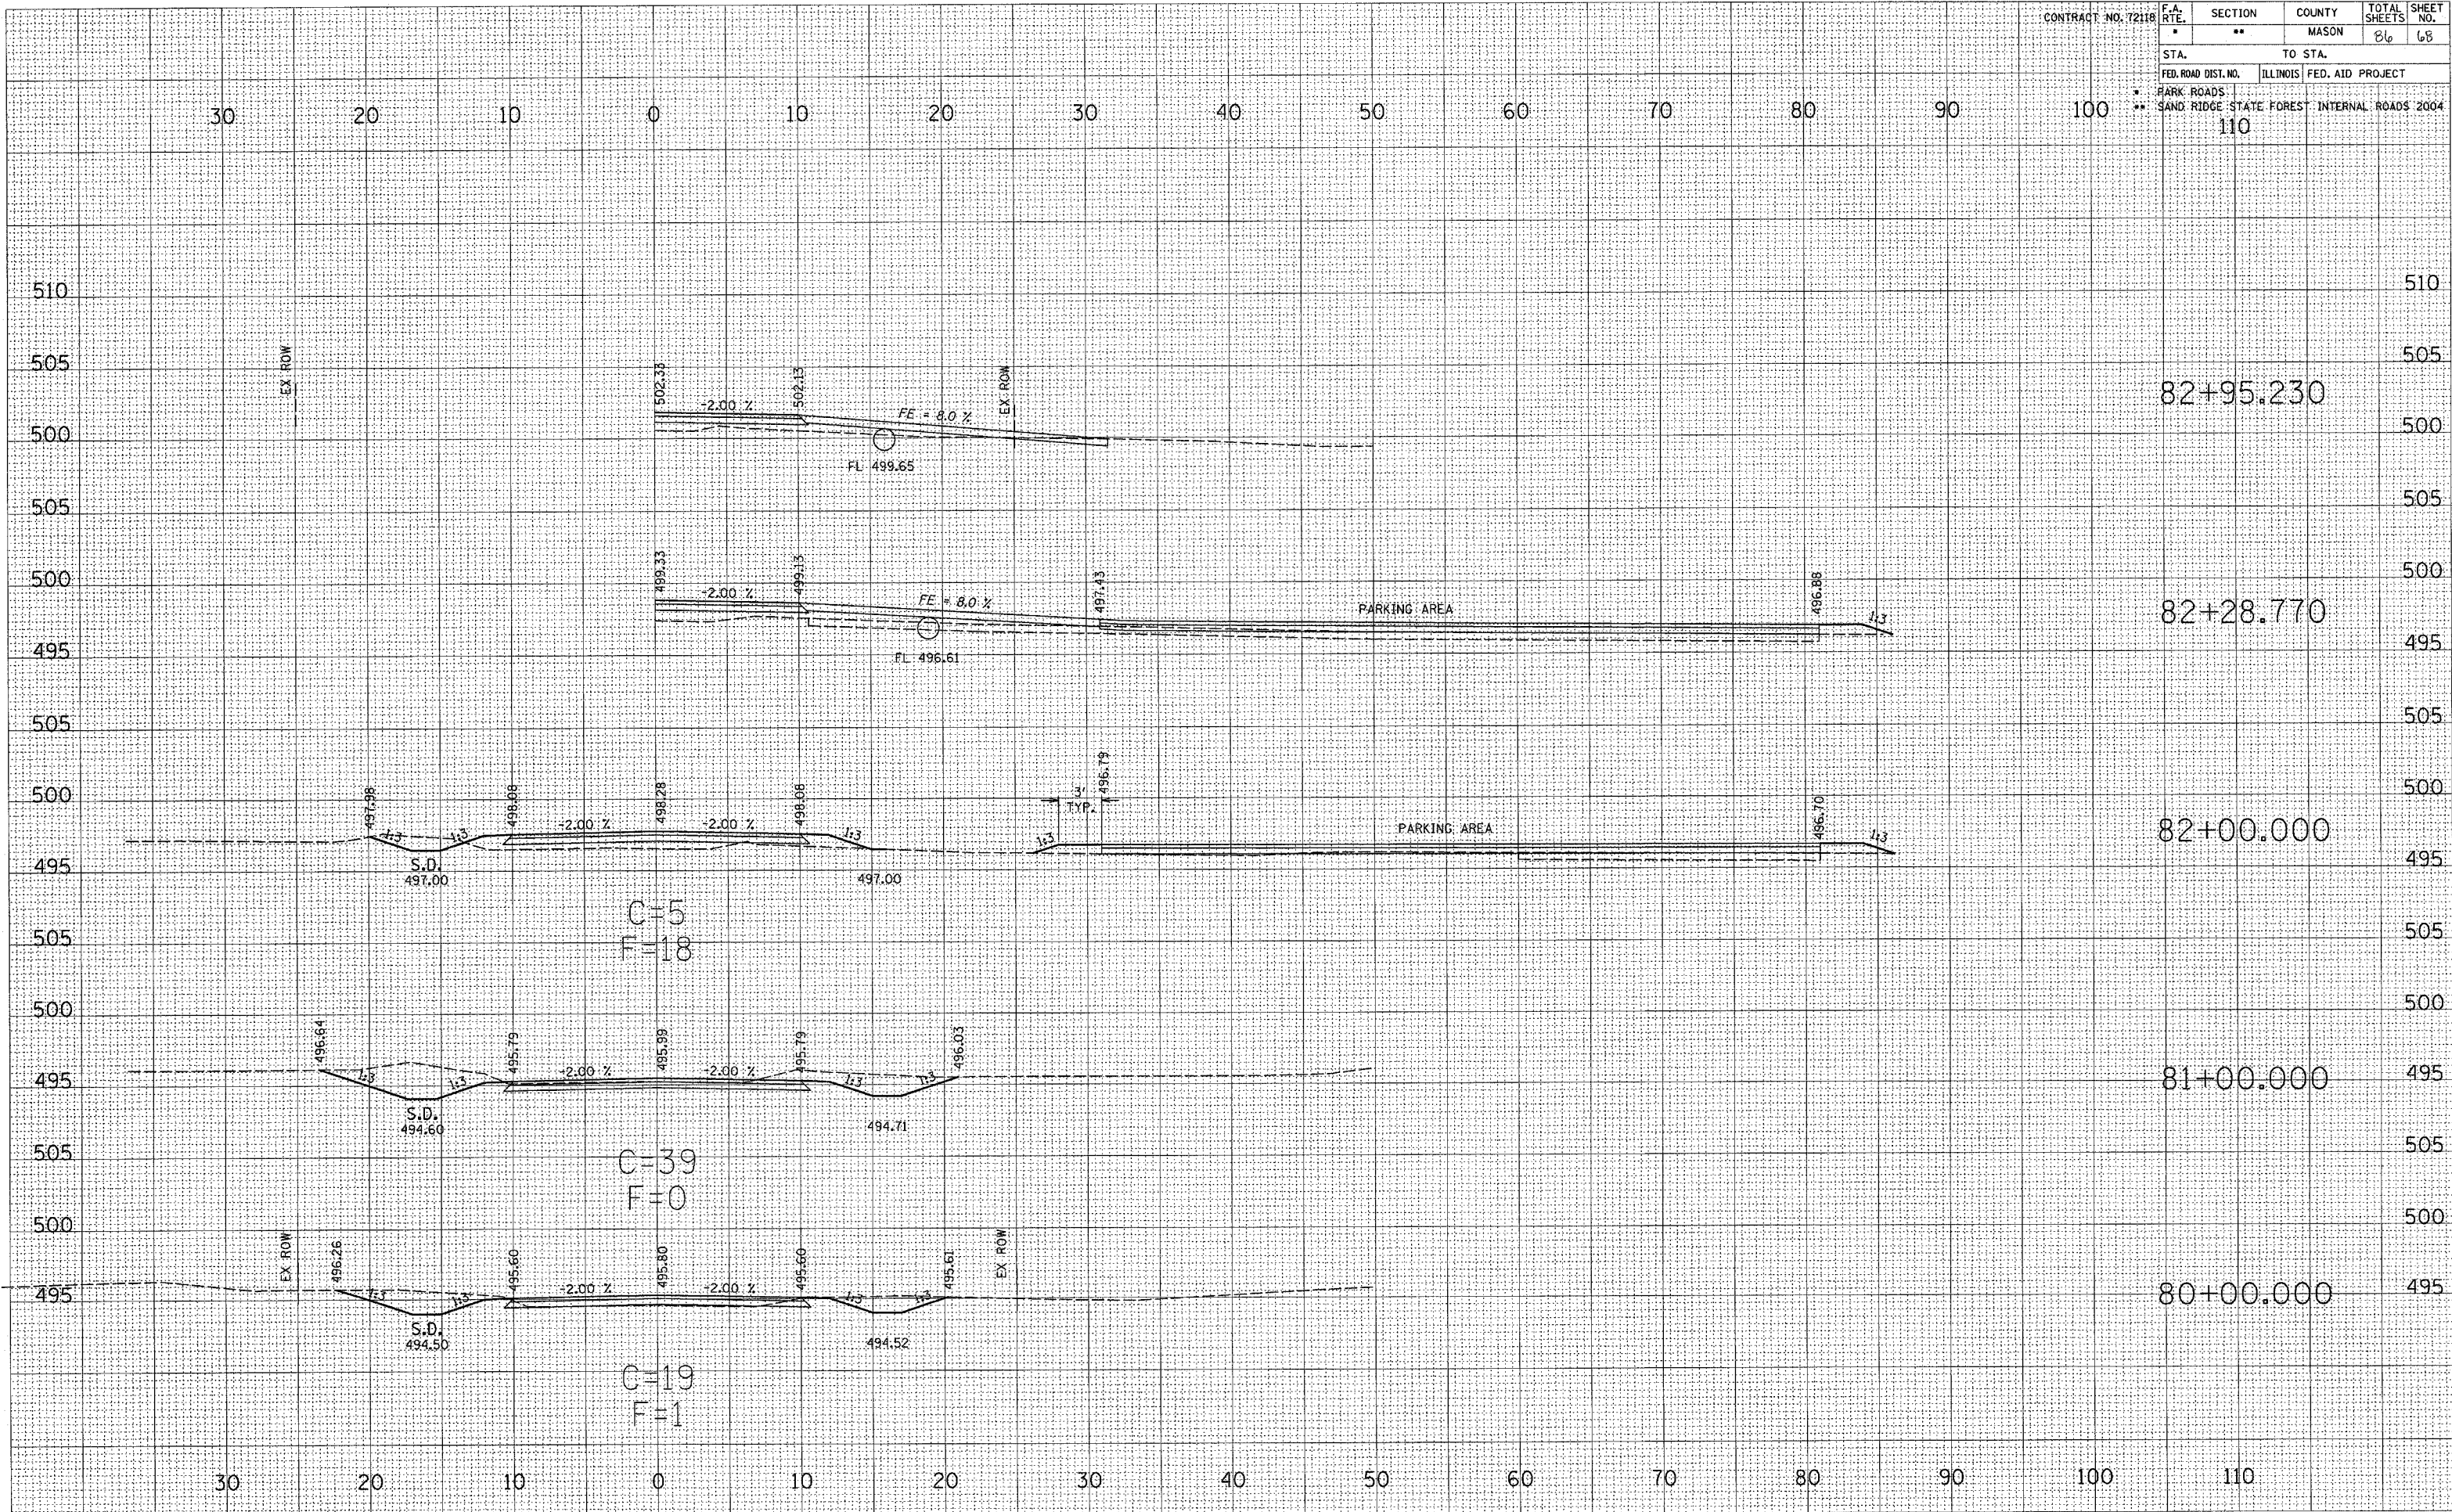

C=5
F=18

C=39
F=0

C=19
F=1