


CONTRACT NO. 72118

F.A. RTE.	SECTION	COUNTY	TOTAL SHEETS	SHEET NO.
•	**	MASON	86	71
STA.		TO STA.		
FED. ROAD DIST. NO.	ILLINOIS	FED. AID PROJECT		
•	SAND RIDGE STATE FOREST	INTERNAL ROADS 2004		
	70			

SURVEYED
 PLOTTED
 TEMP. DATE
 NO.

SURVEYED
 PLOTTED
 TEMP. DATE
 NO.

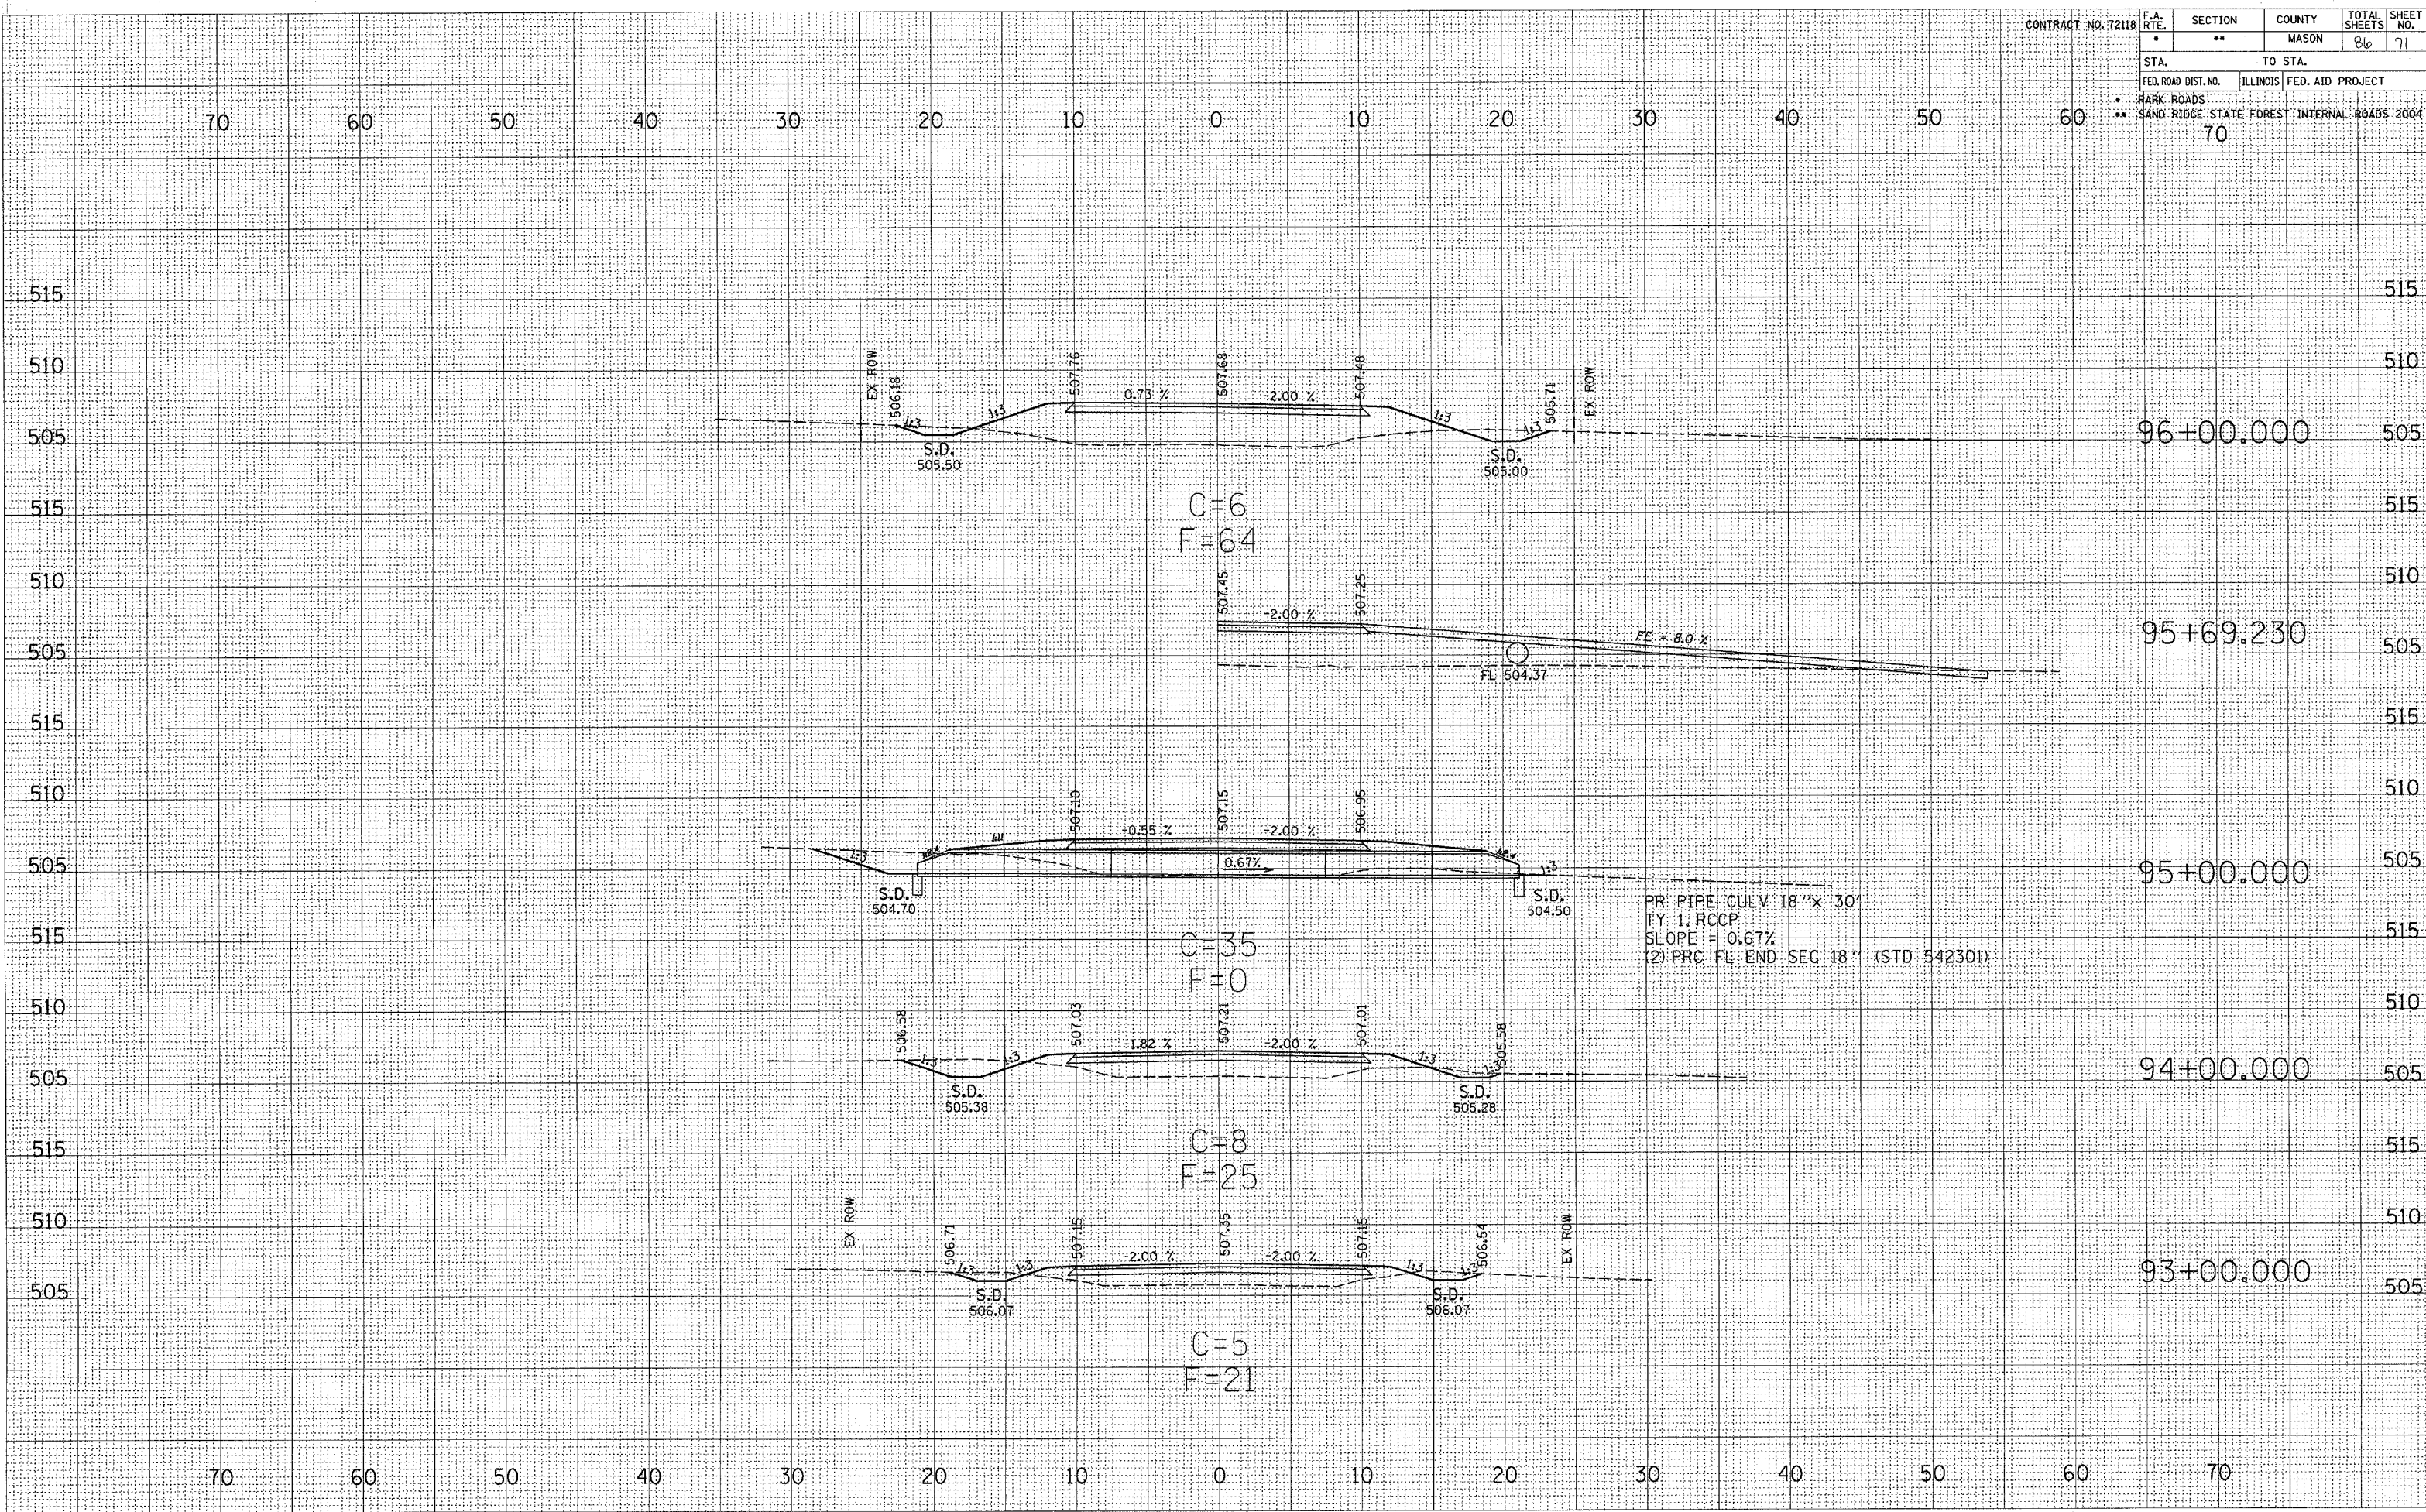

PR PIPE CULV 18" X 30"
 TY 1, RCCP
 SLOPE = 0.67%
 (2) PRC FL END SEC 18" (STD 542301)