


CONTRACT NO. 72118

| F.A. RTE. | SECTION | COUNTY | TOTAL SHEETS | SHEET NO. |
|---------------------|---------|--|------------------|-----------|
| * | ** | MASON | 86 | 72 |
| STA. | | TO STA. | | |
| FED. ROAD DIST. NO. | | ILLINOIS | FED. AID PROJECT | |
| * PARK ROADS | | ** SAND RIDGE STATE FOREST INTERNAL ROADS 2004 | | |
| 70 | | | | |

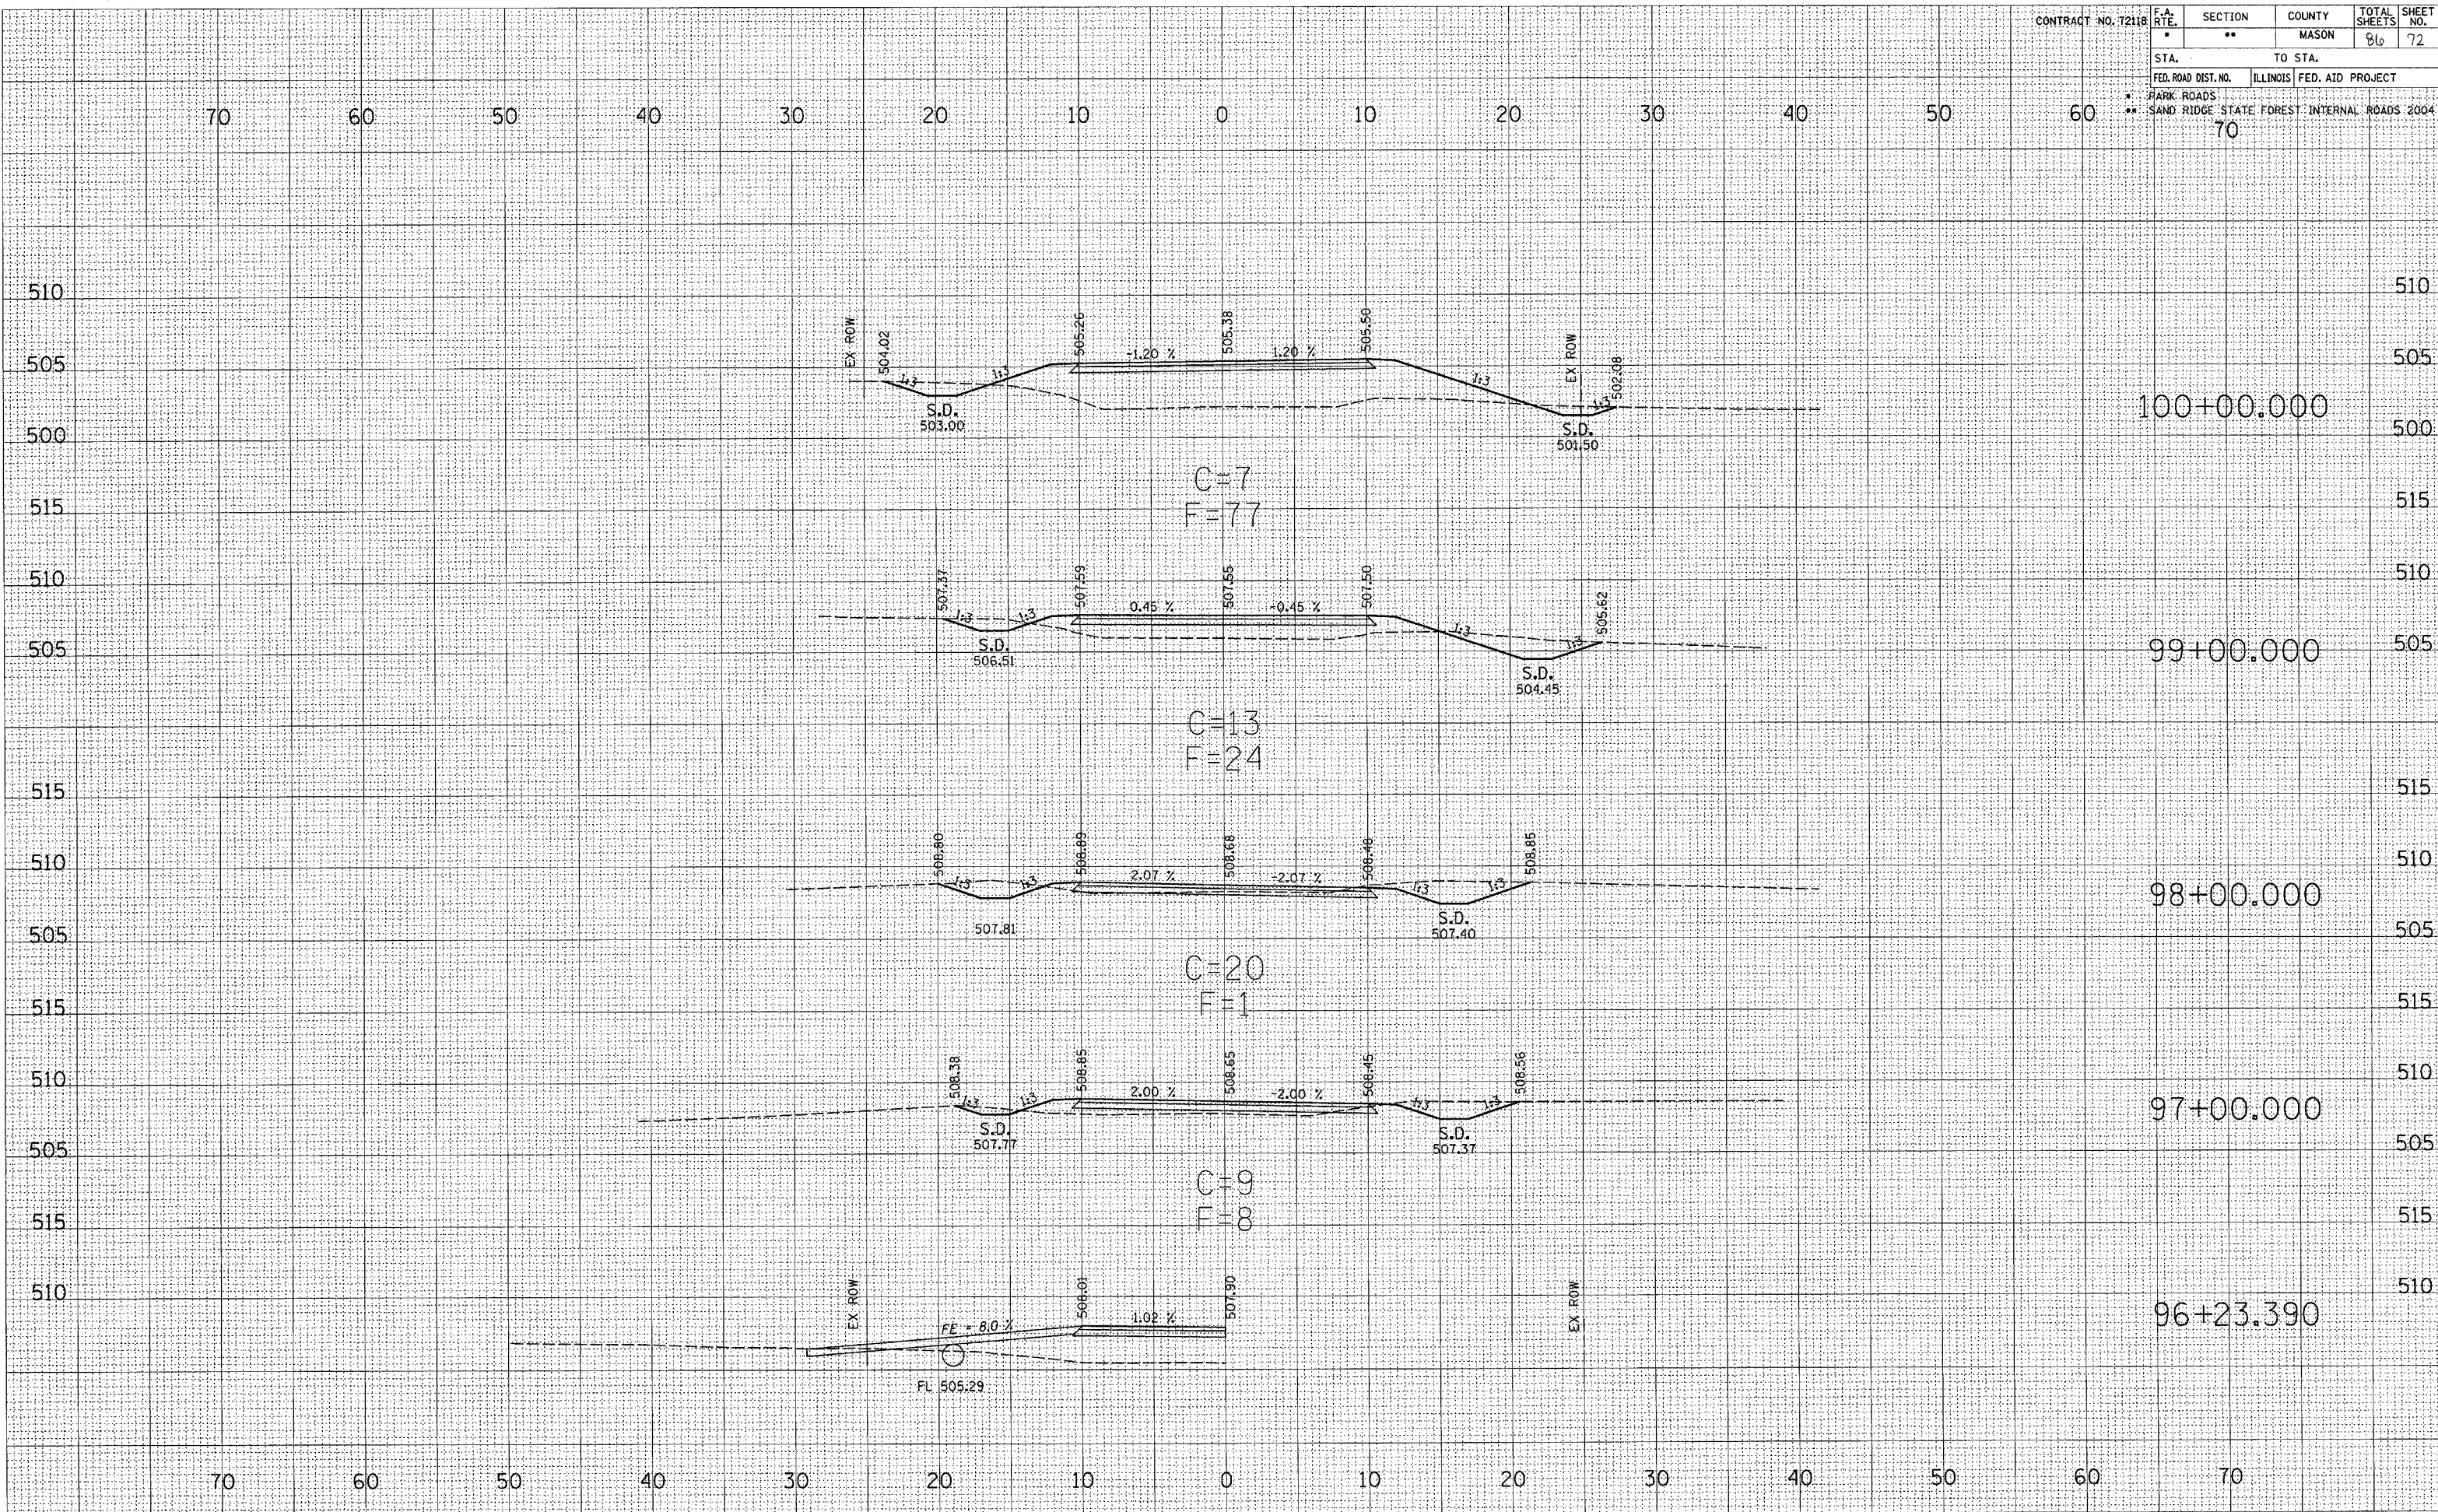

SURVEYED
 PLOTTED
 TEMPLATE
 AREAS CHECKED
 NO.

SURVEYED
 PLOTTED
 TEMPLATE
 AREAS CHECKED
 NO.