


CONTRACT NO. 72118		F.A. RTE.	SECTION	COUNTY	TOTAL SHEETS	SHEET NO.
		*	**	MASON	86	75
STA.		TO STA.				
FED. ROAD DIST. NO.		ILLINOIS FED. AID PROJECT				
* PARK ROADS		SAND RIDGE STATE FOREST INTERNAL ROADS 2004				
**		70				

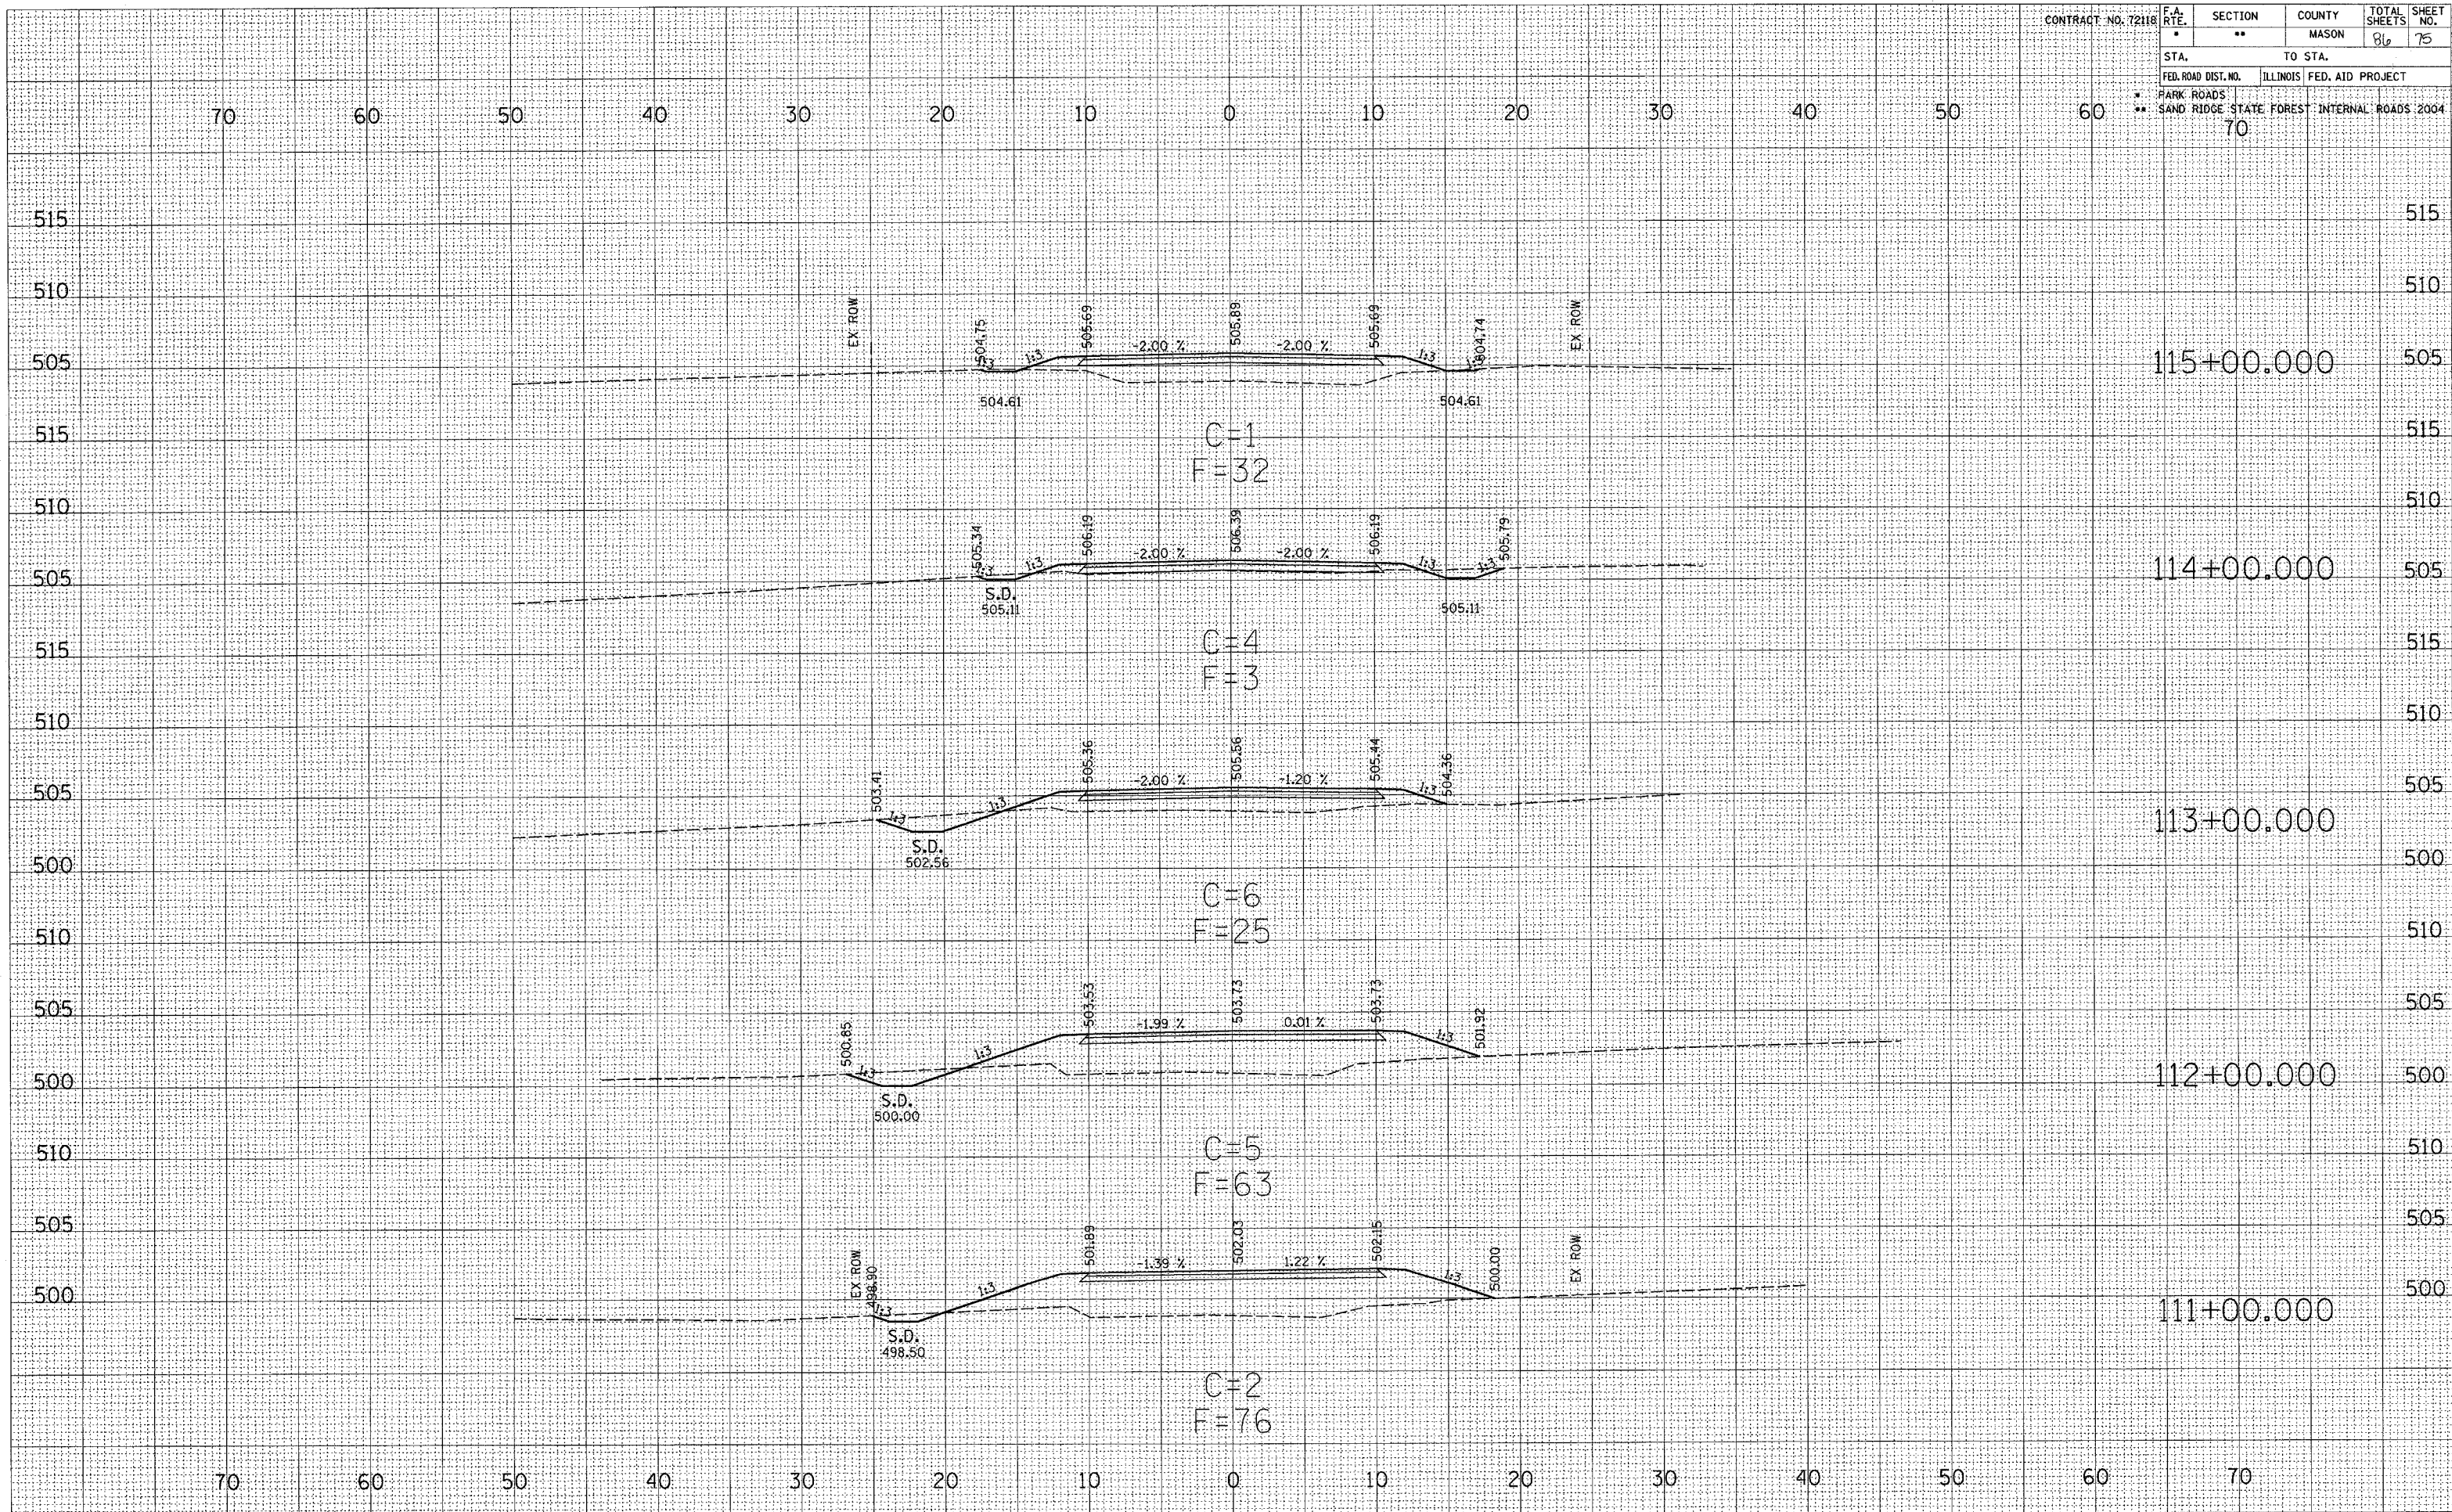

FINAL SURVEY PLOTTED TEMPLATE AREAS CHECKED

ORIGIN SURVEY PLOTTED TEMPLATE AREAS CHECKED