


CONTRACT NO. 72118	F.A. RTE.	SECTION	COUNTY	TOTAL SHEETS	SHEET NO.
		**	MASON	86	77
STA.		TO STA.			
FED. ROAD DIST. NO.	ILLINOIS	FED. AID PROJECT			
70					

SURVEYED
 PLOTTED
 NOTE BOOK
 NO.

SURVEYED
 PLOTTED
 NOTE BOOK
 NO.

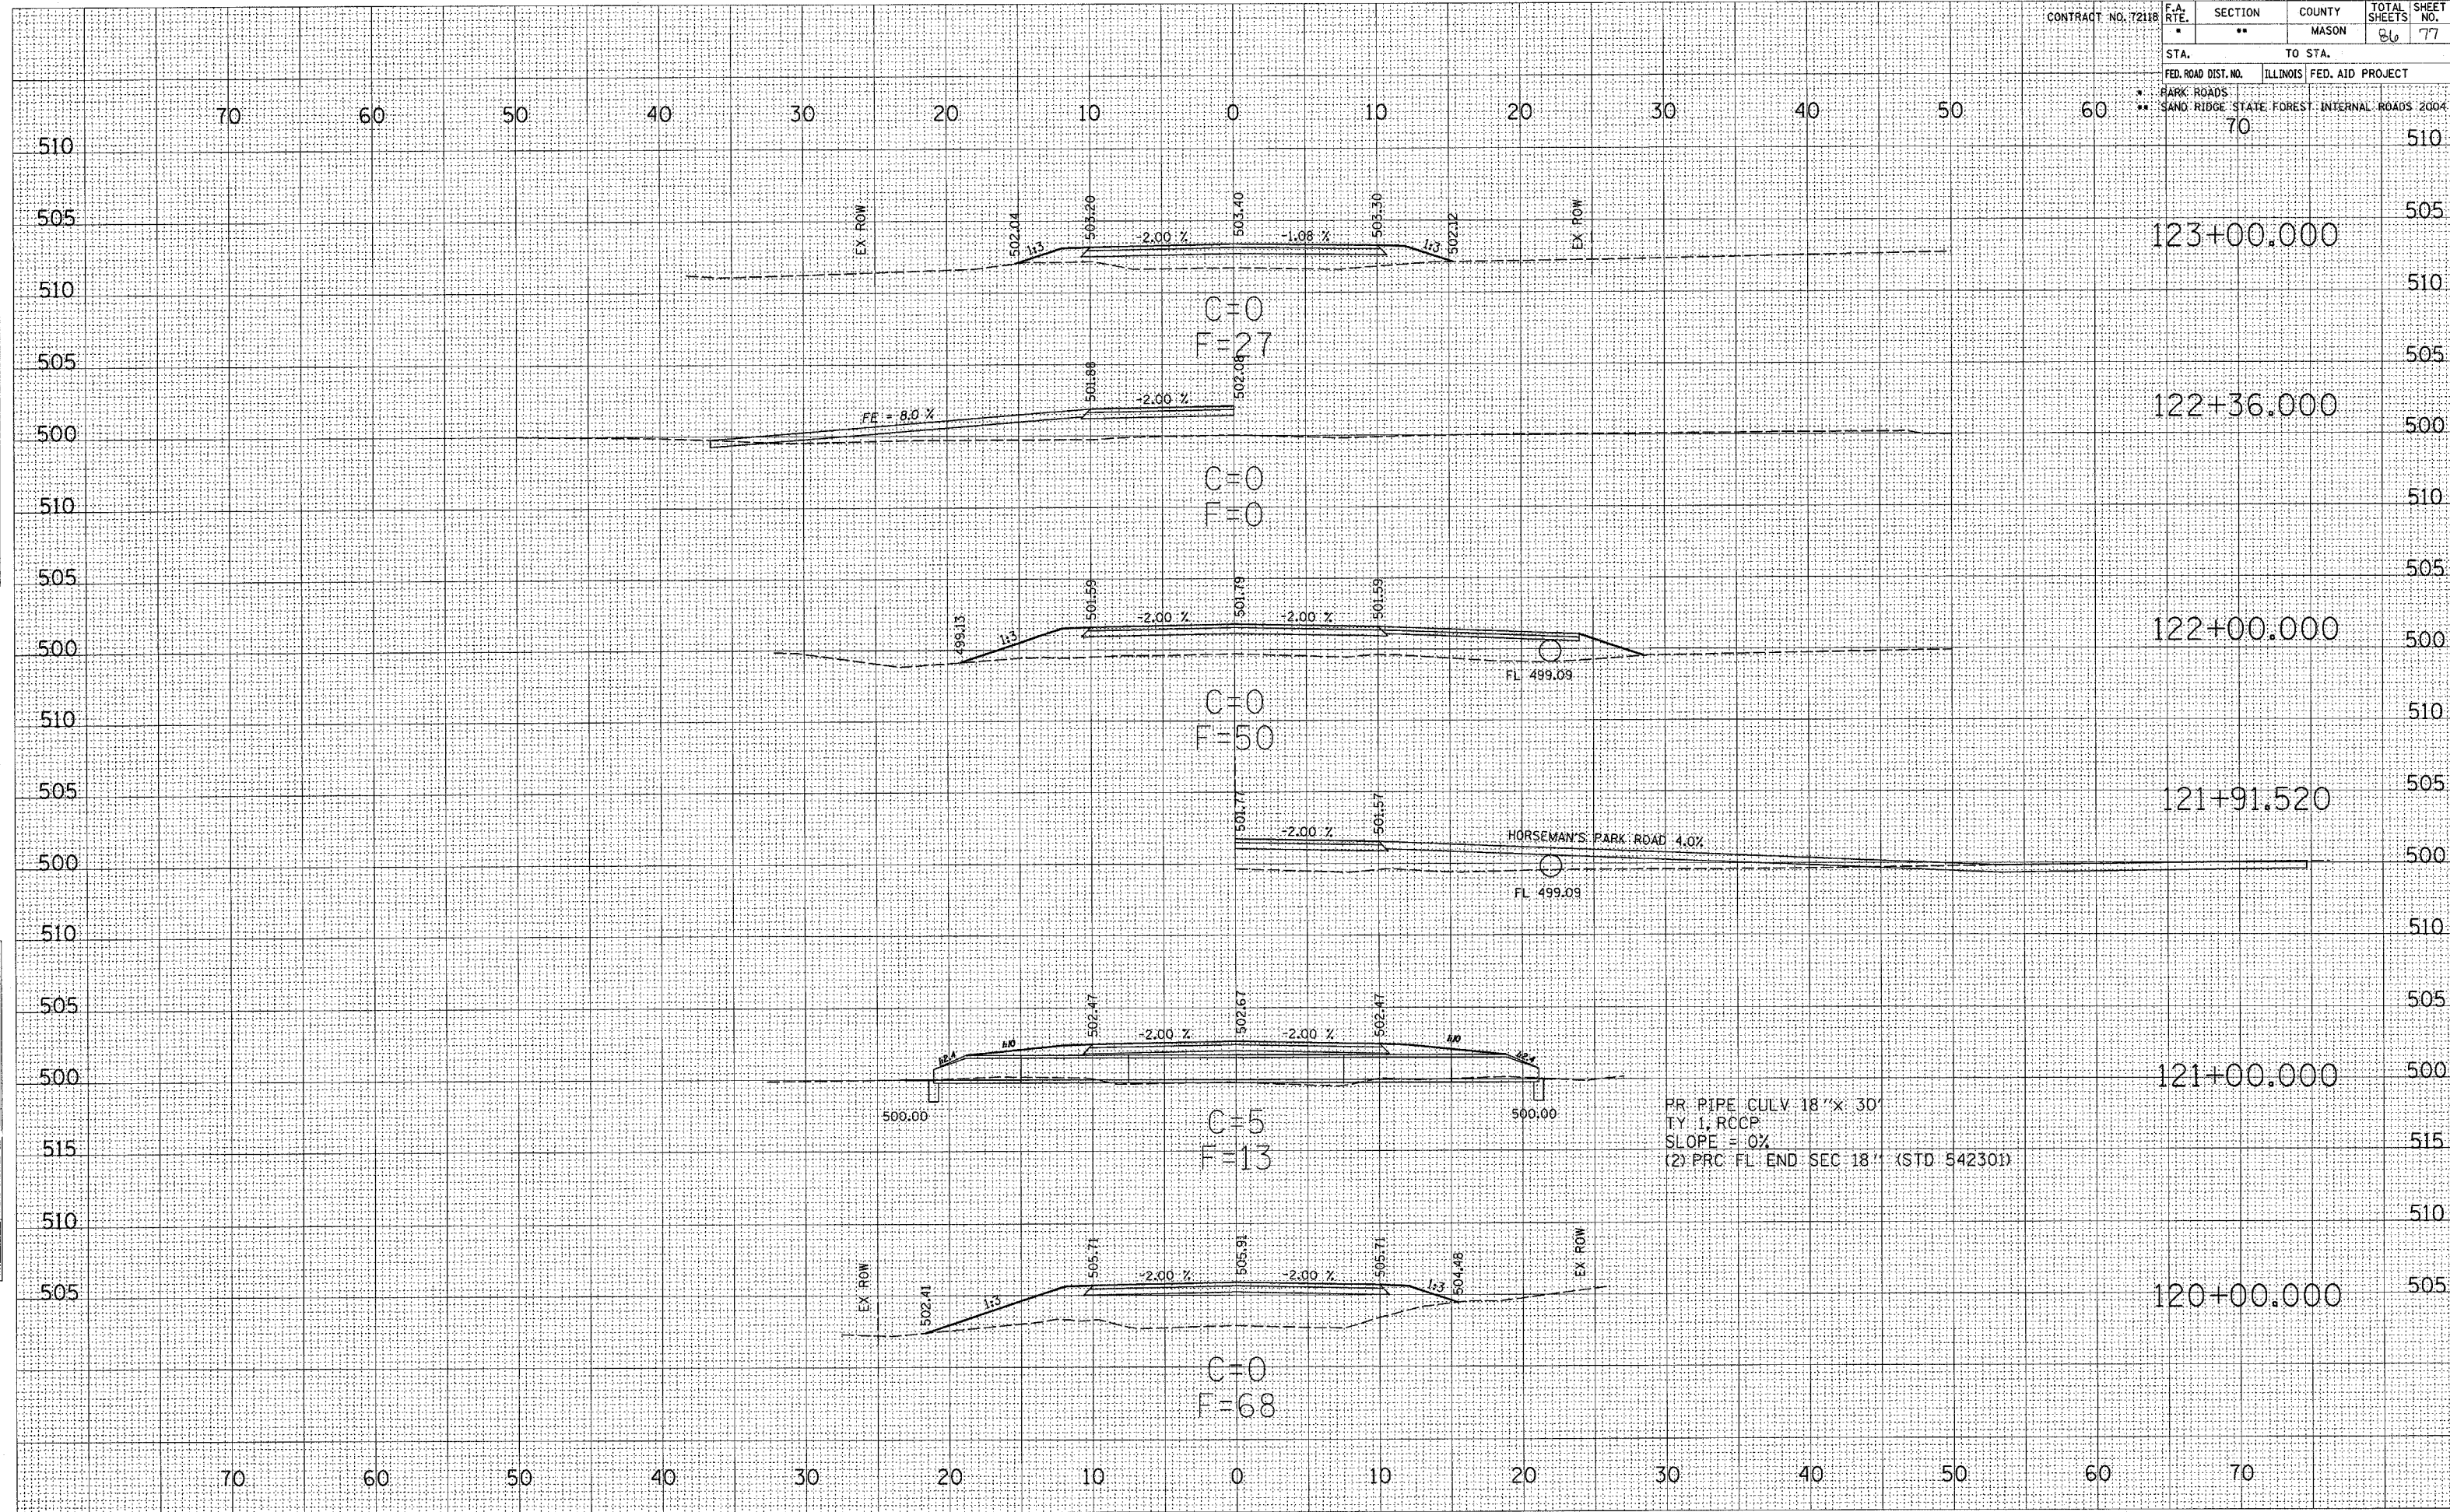

PR PIPE CULV 18" X 30"
 TY 1, RCCP
 SLOPE = 0%
 (2) PRC FL END SEC 18" (STD 542301)