


CONTRACT NO. 72118		F.A. RTE.	SECTION	COUNTY	TOTAL SHEETS	SHEET NO.
		*	**	MASON	86	78
STA.		TO STA.				
FED. ROAD DIST. NO.		ILLINOIS FED. AID PROJECT				
** SAND RIDGE STATE FOREST		INTERNAL ROADS 2004				
70		525				

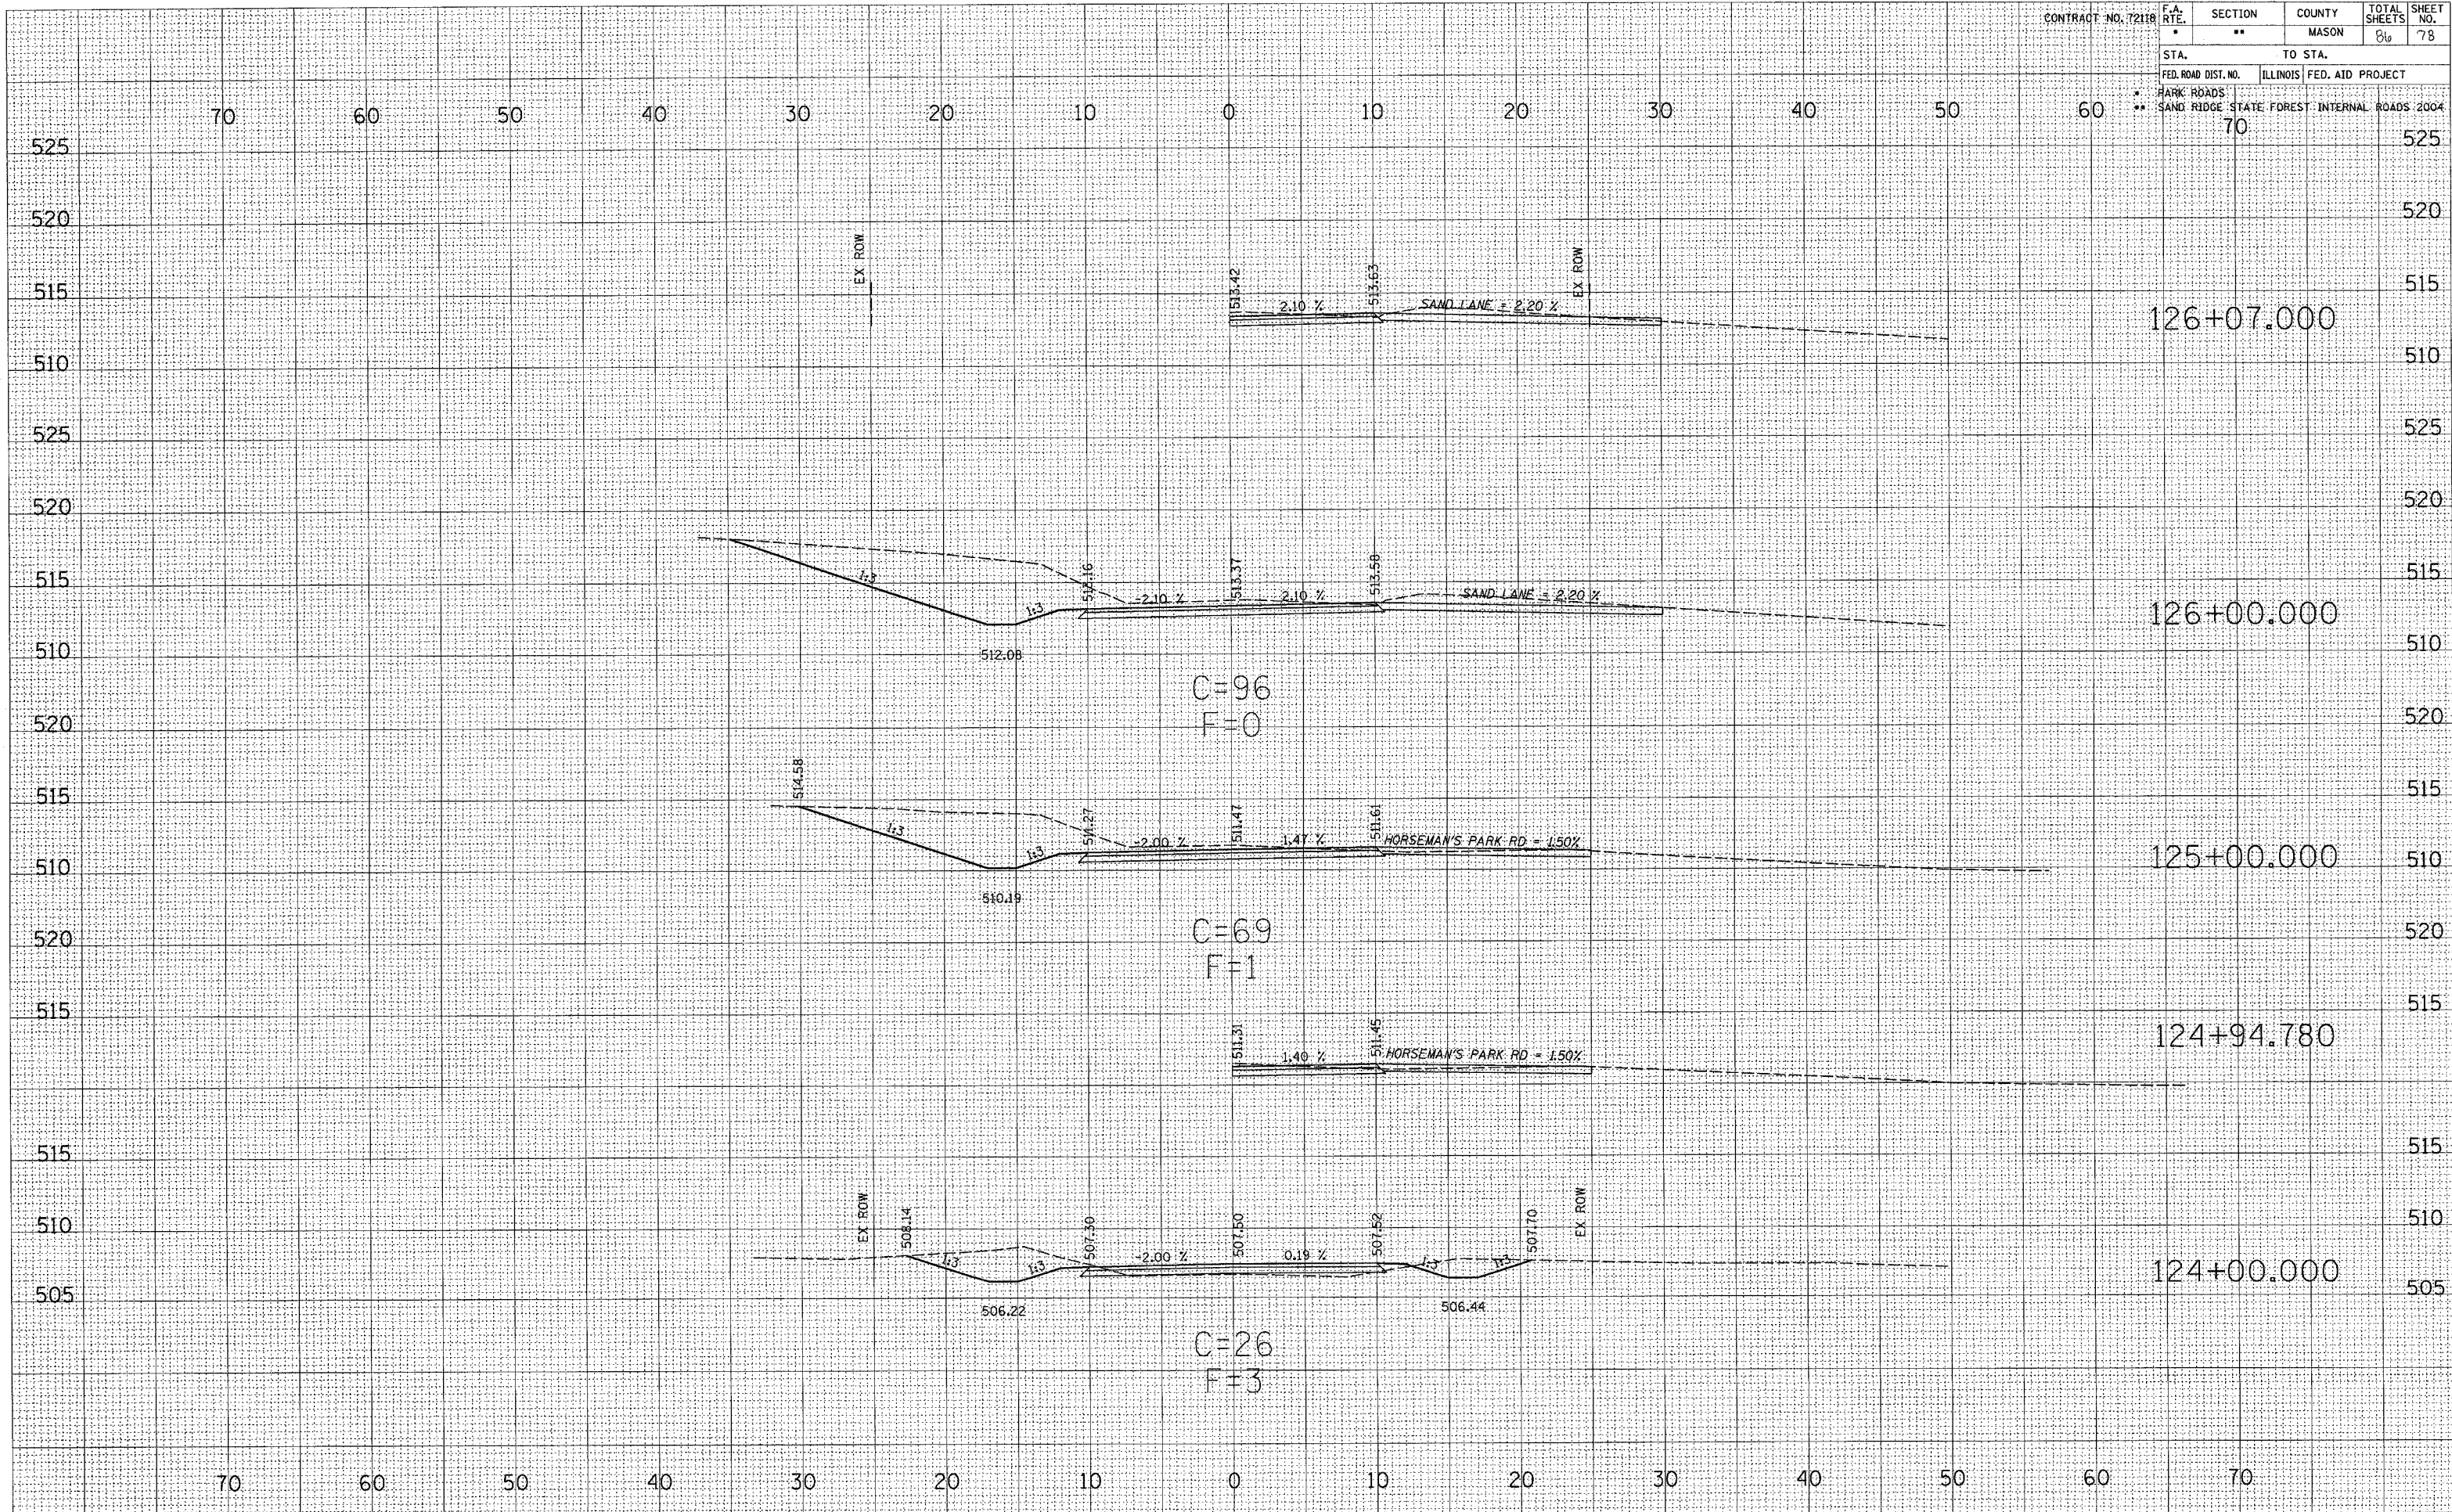

C=96  
F=0

C=69  
F=1

C=26  
F=3

FINAL SURVEY PLOTTED TEMPLATE AREAS CHECKED

DATE: \_\_\_\_\_

NO. \_\_\_\_\_

NO. \_\_\_\_\_