


CONTRACT NO. 72118		F.A. RTE.	SECTION	COUNTY	TOTAL SHEETS	SHEET NO.
		*	**	MASON	86	79
STA.		TO STA.				
FED. ROAD DIST. NO.		ILLINOIS FED. AID PROJECT				
* HARK ROADS		INTERNAL ROADS 2004				
** SAND RIDGE STATE FOREST						

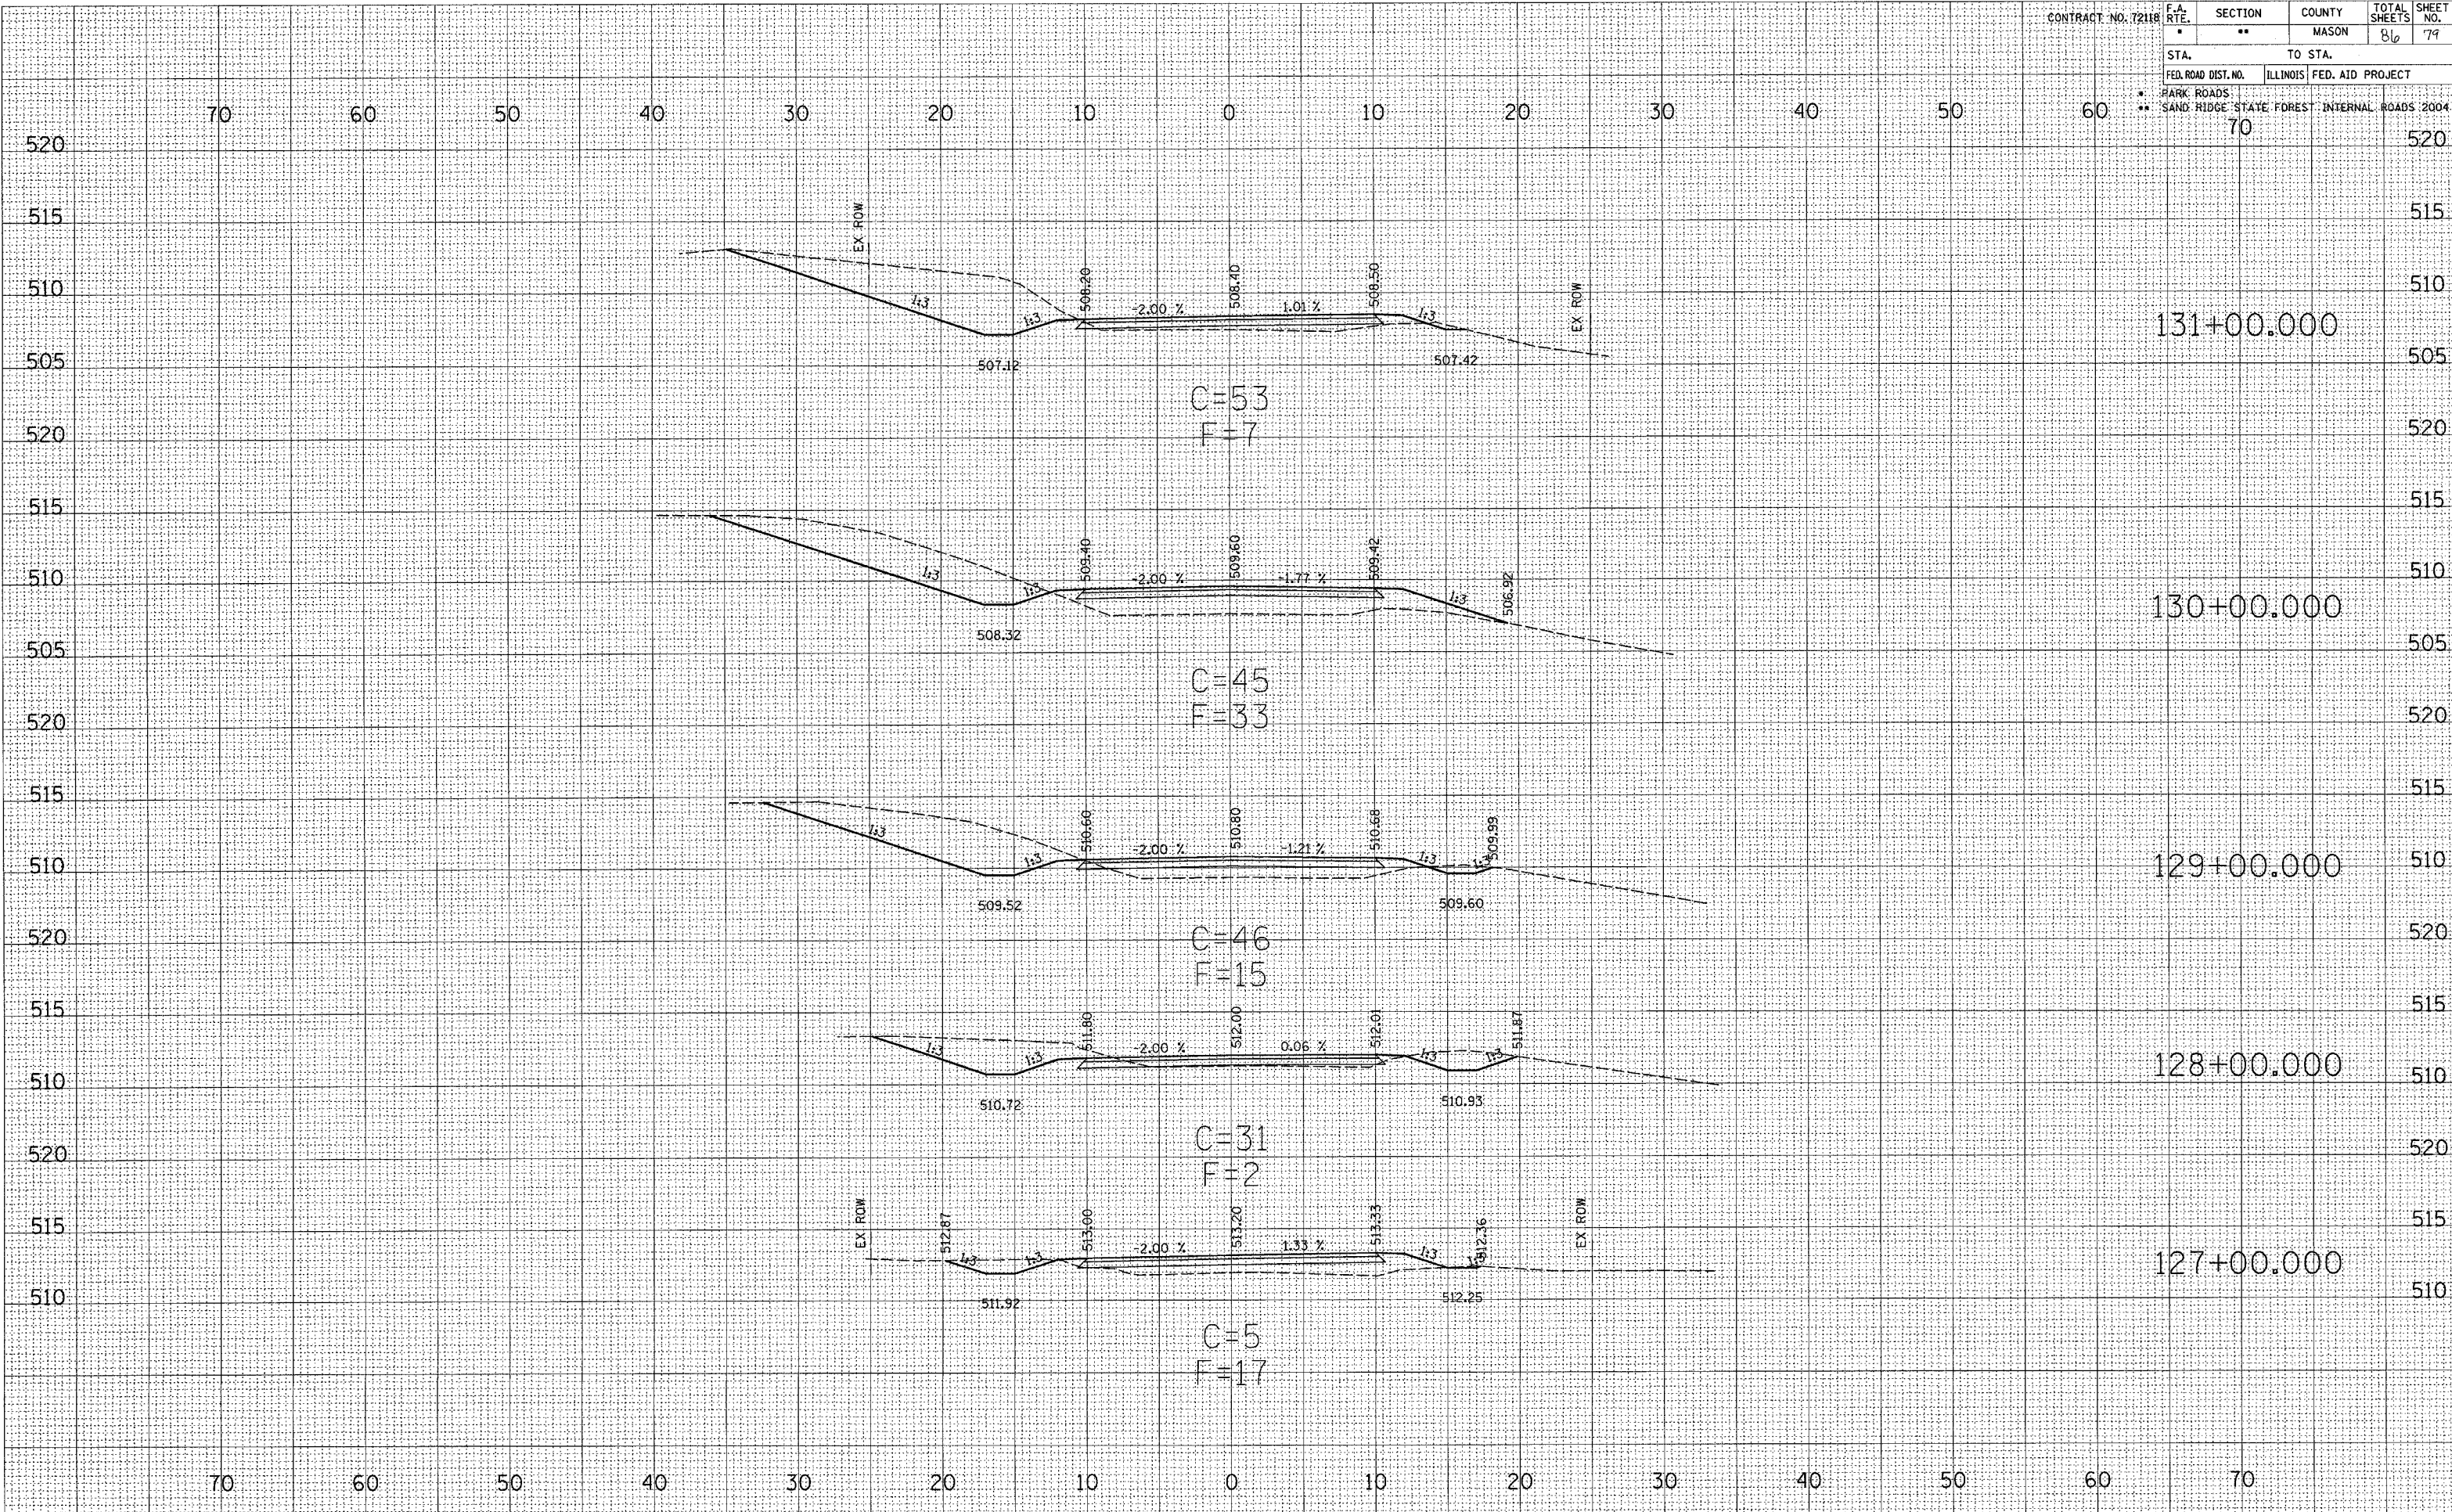

SURVEYED
 SURVEY
 PLOTTED
 PLOTTED
 NOTE BOOK
 NO.

SURVEYED
 SURVEY
 PLOTTED
 PLOTTED
 NOTE BOOK
 NO.