


CONTRACT NO. 72118		F.A. RTE.	SECTION	COUNTY	TOTAL SHEETS	SHEET NO.
		•	••	MASON	86	82
STA.		TO STA.				
FED. ROAD DIST. NO.		ILLINOIS		FED. AID PROJECT		
• PARK ROADS		• SAND RIDGE STATE FOREST		INTERNAL ROADS 2004		
70		70		505		

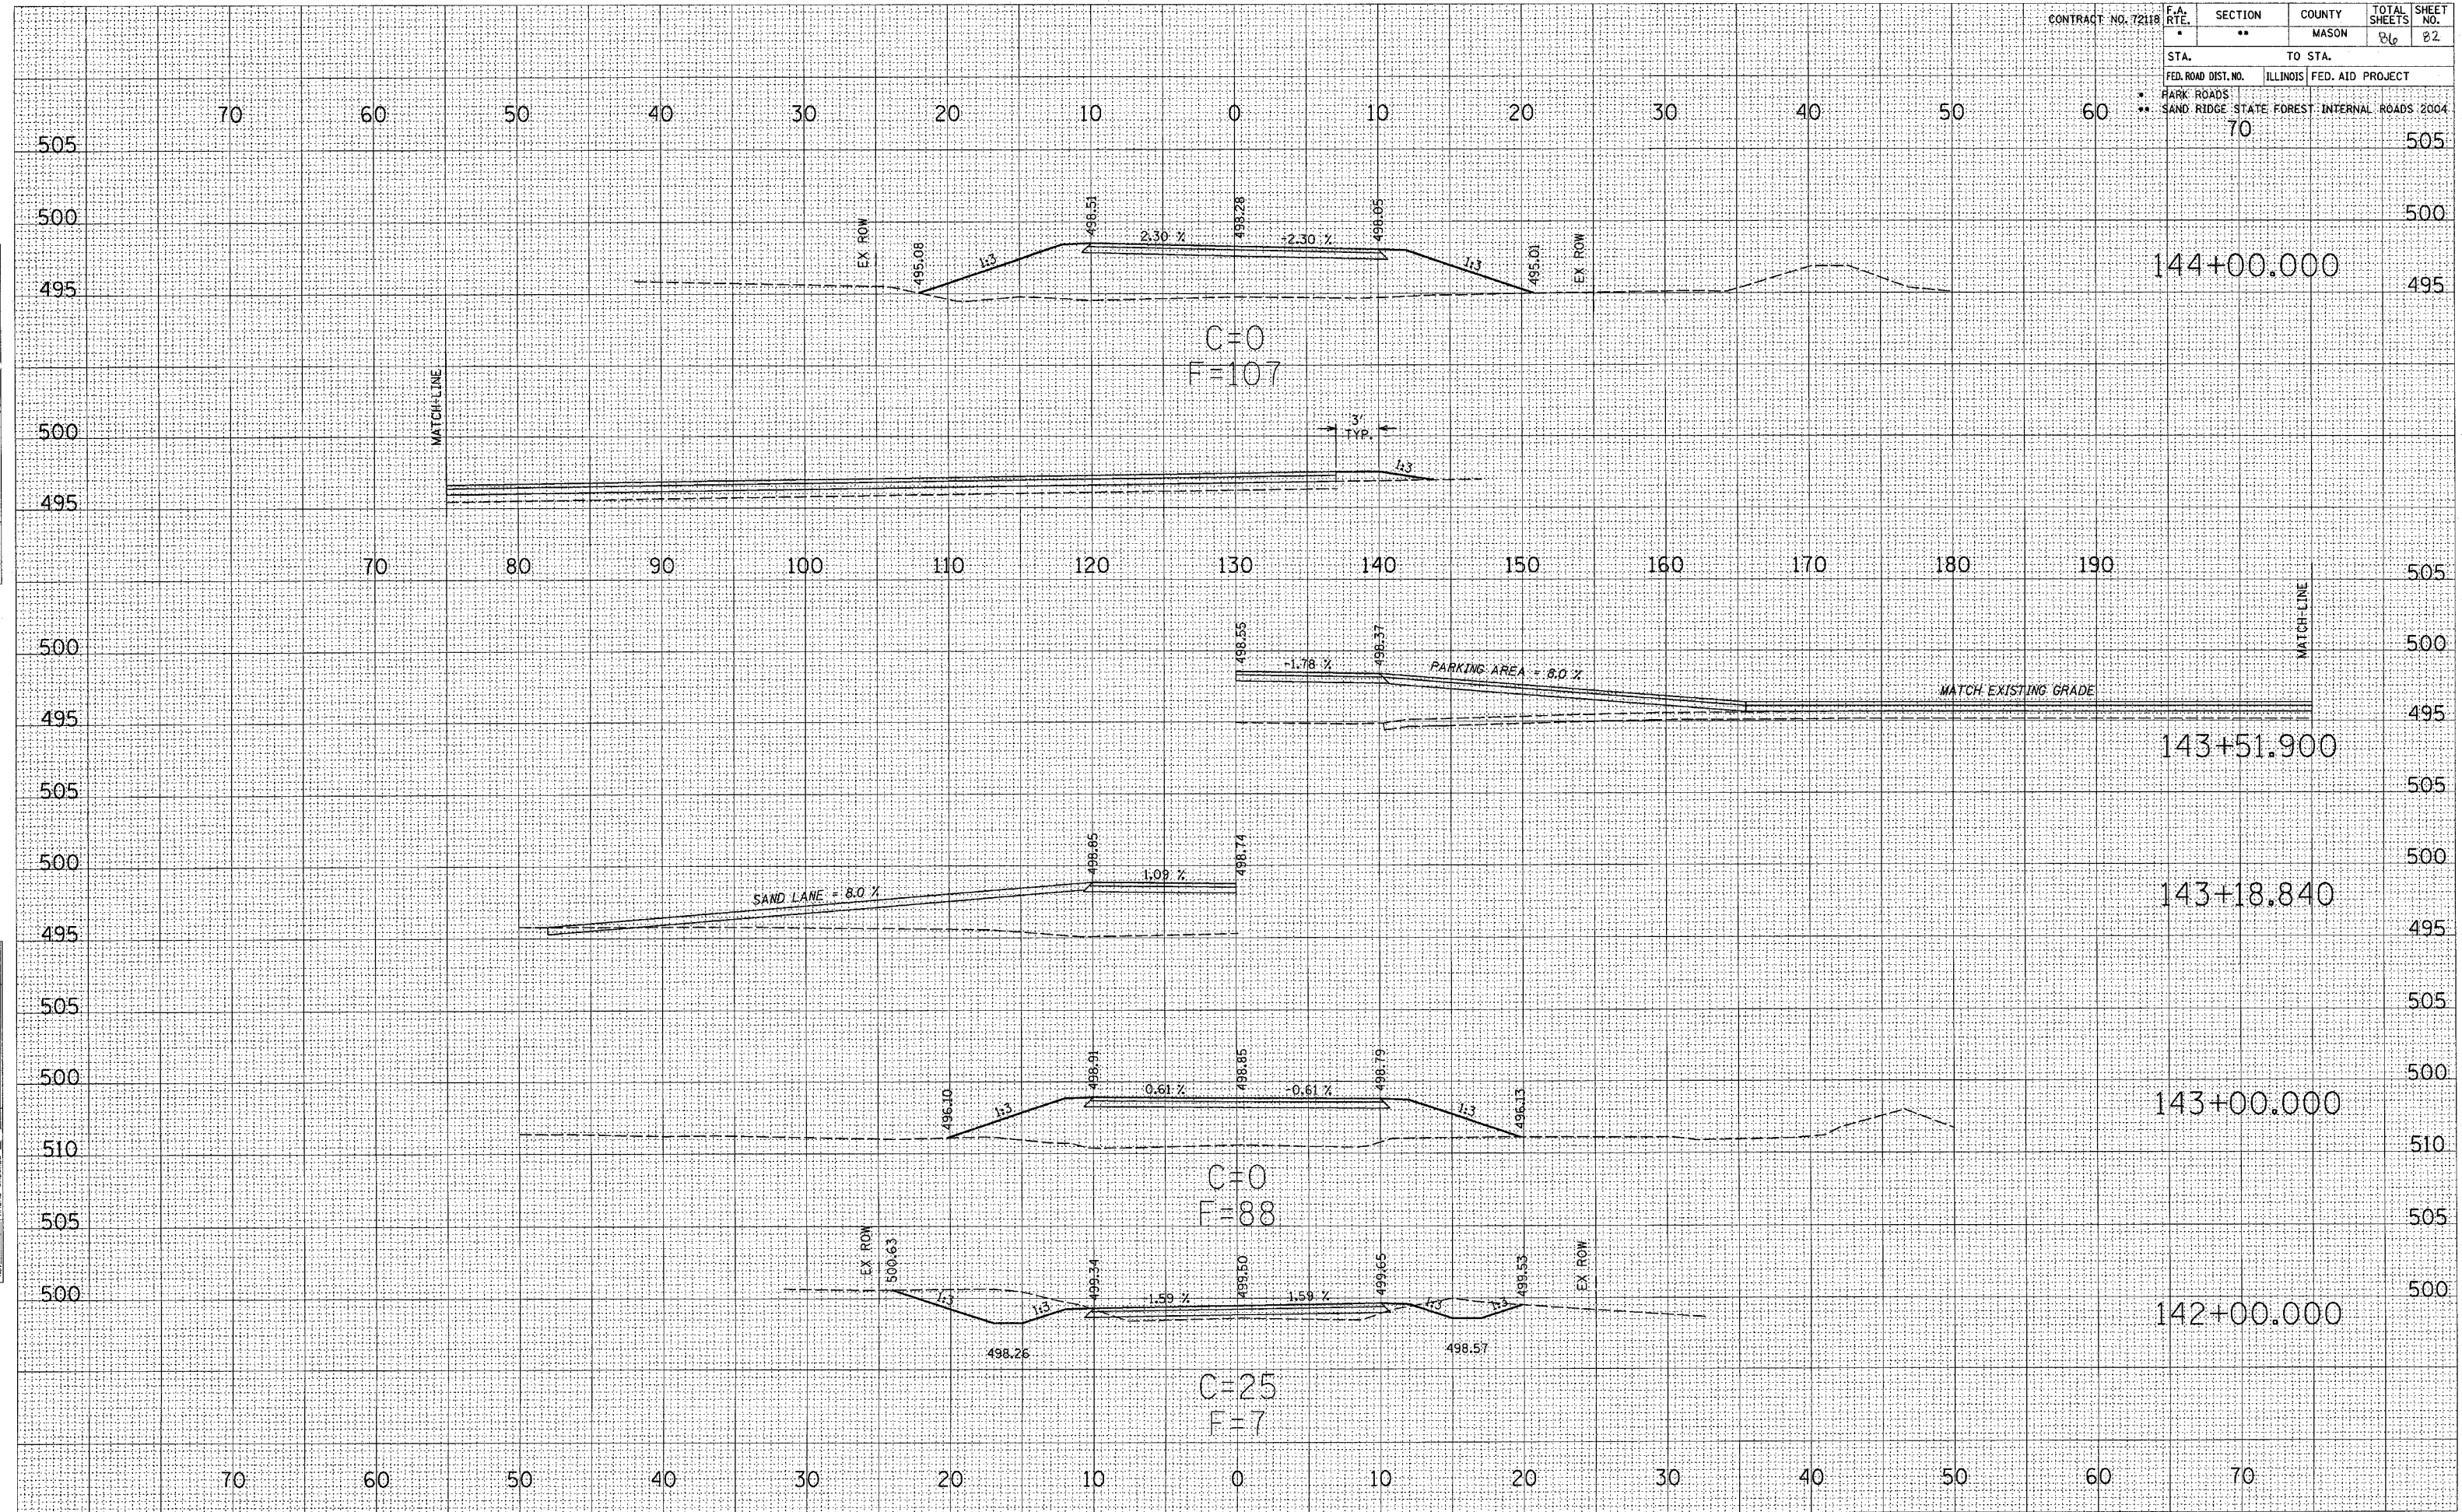

SURVEYED
 SURVEY
 NOTE BOOK
 NO.

SURVEYED
 SURVEY
 NOTE BOOK
 NO.