


CONTRACT NO. 72118	F.A. RTE.	SECTION	COUNTY	TOTAL SHEETS	SHEET NO.
		**	MASON	86	83
STA.	TO STA.				
FED. ROAD DIST. NO.	ILLINOIS	FED. AID PROJECT			
HARK ROADS					
SAND RIDGE STATE FOREST INTERNAL ROADS 2004					
70					

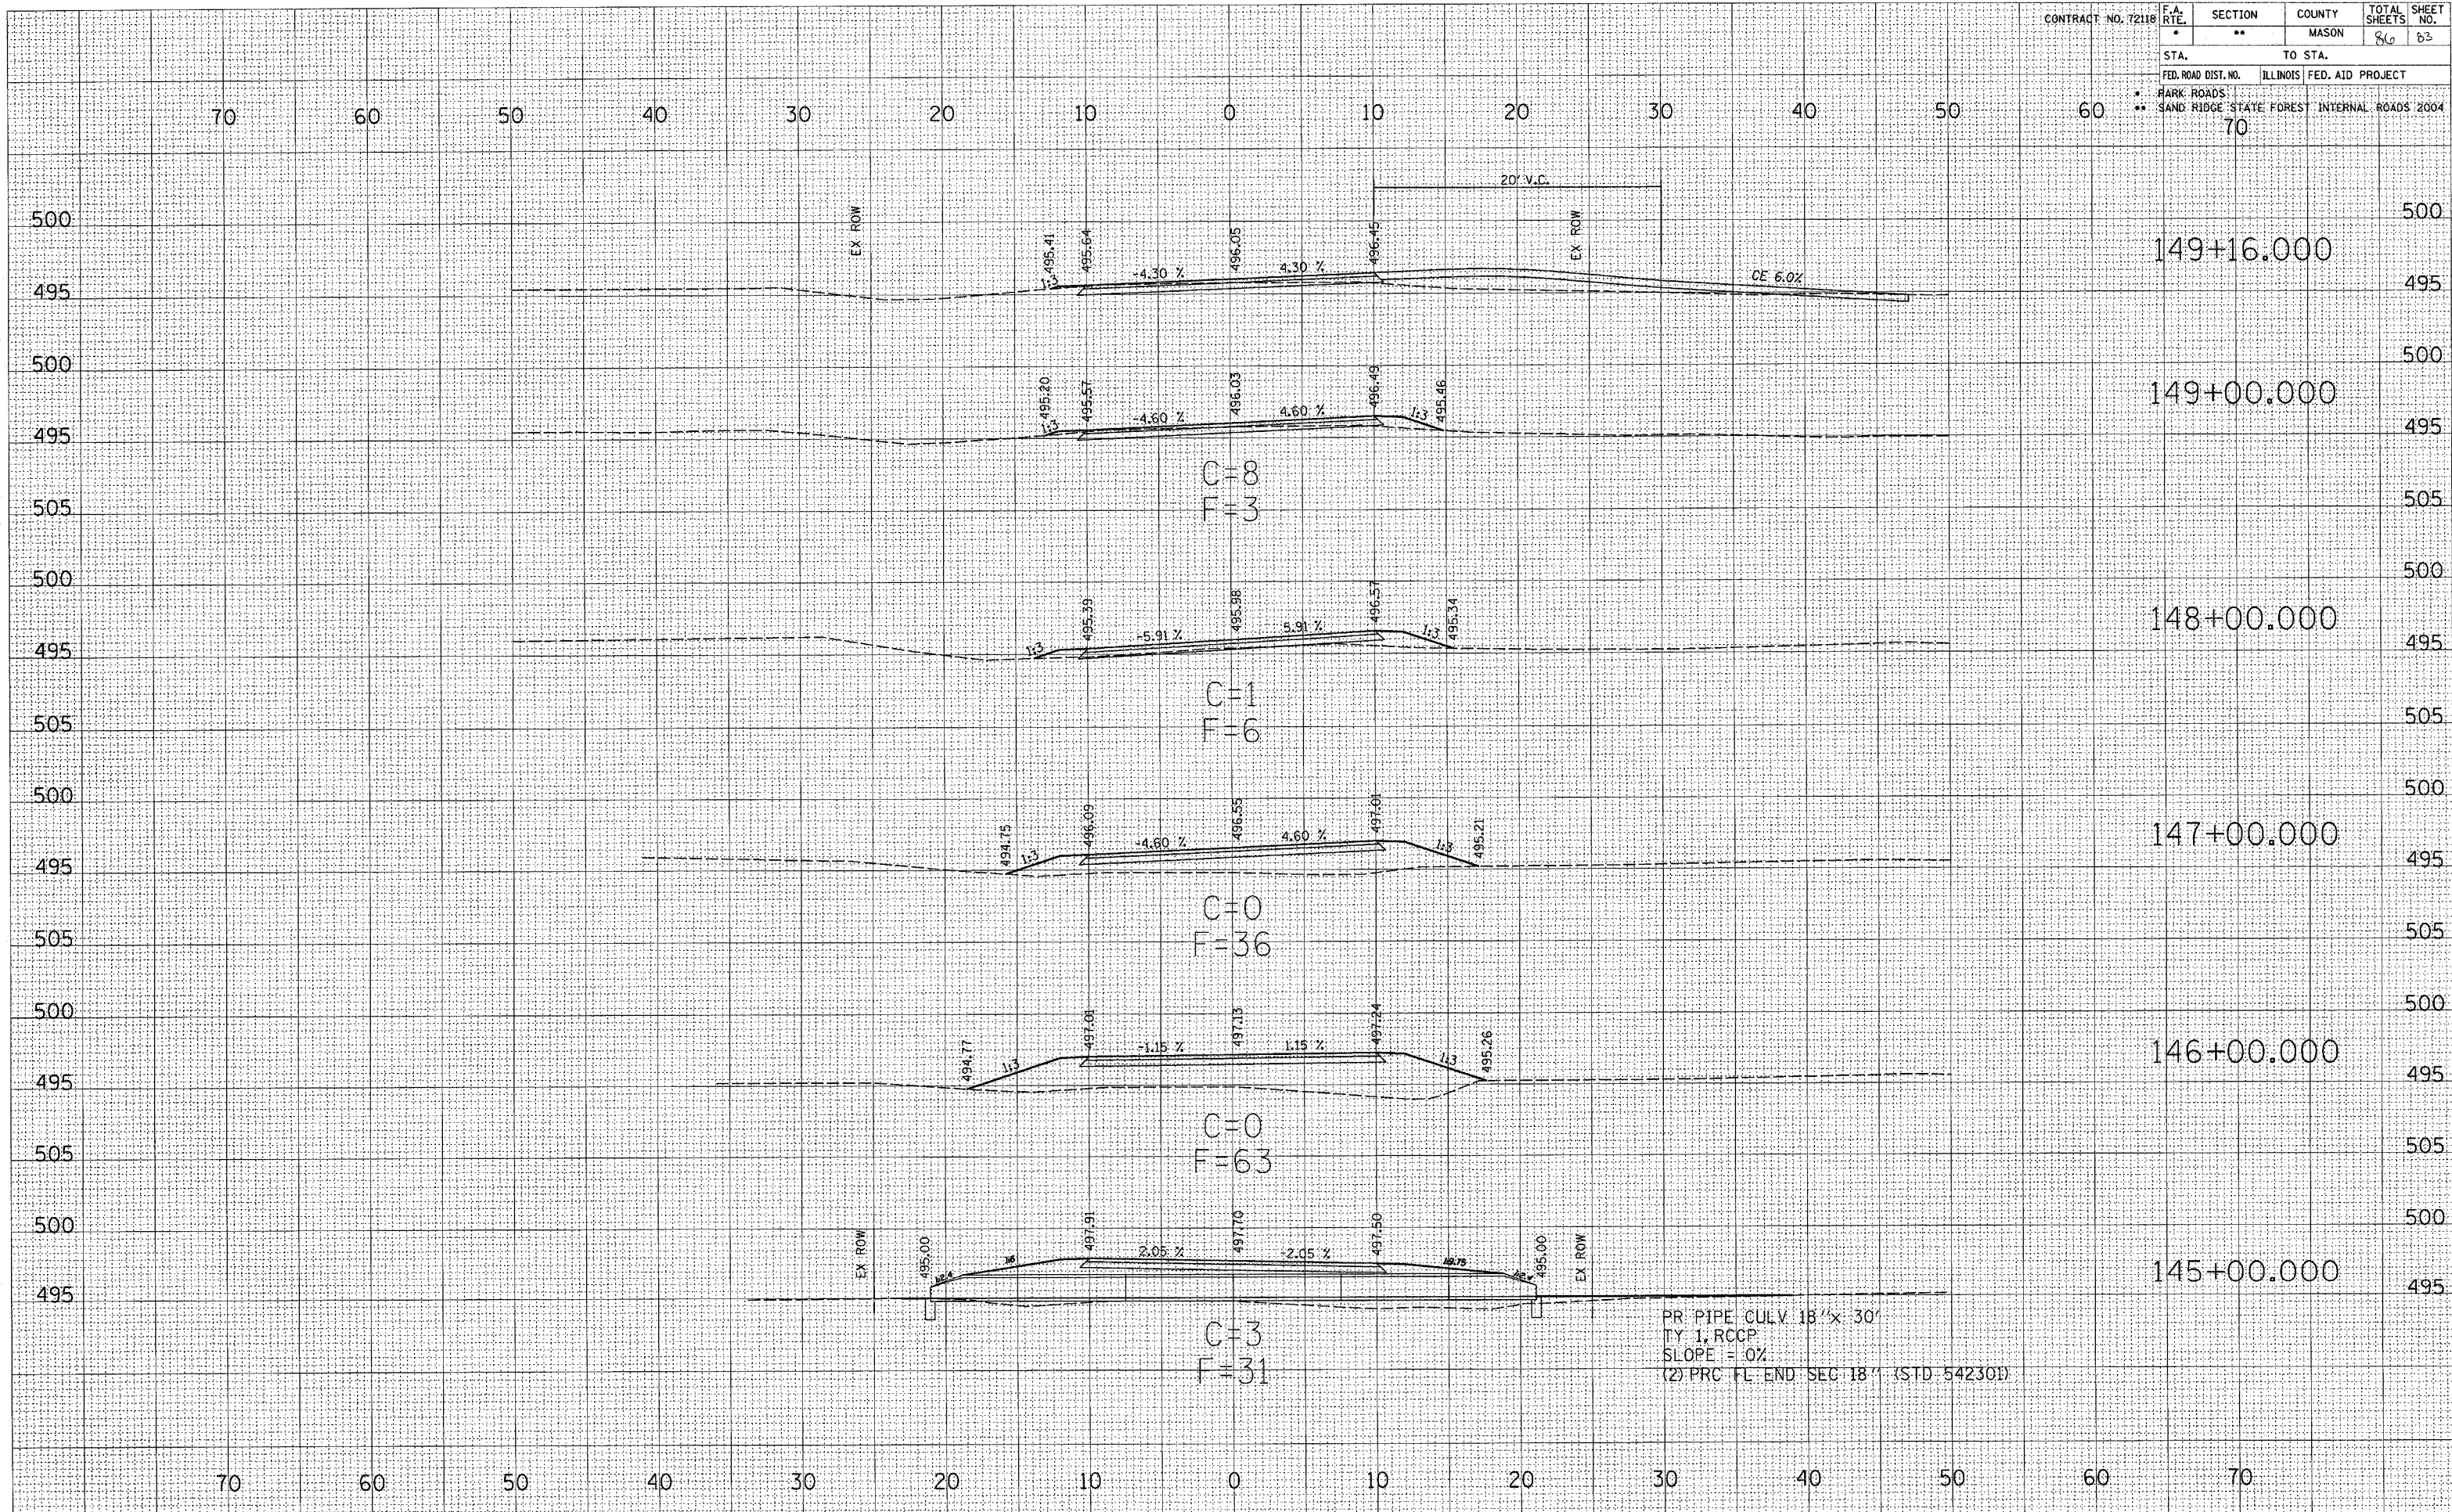

C = 8
F = 3

C = 1
F = 6

C = 0
F = 36

C = 0
F = 63

C = 3
F = 31

PR: PIPE CULV 18" x 30"
TY 1, RCCP
SLOPE = 0%
(2) PRC FL END SEC 18" (STD 54230D)

DATE: _____
 SURVEYED: _____
 PLOTTED: _____
 NOTE BOOK: _____
 TEMPLATE: _____
 AREAS: _____
 CHECKED: _____
 NO. _____