


CONTRACT NO. T2118	F.A. RTE.	SECTION	COUNTY	TOTAL SHEETS	SHEET NO.
		**	MASON	26	25
STA.	TO STA.				
FED. ROAD DIST. NO.	ILLINOIS	FED. AID PROJECT			
	PARK ROADS	SAND RIDGE STATE FOREST INTERNAL ROADS 2004			
	280	290	300		

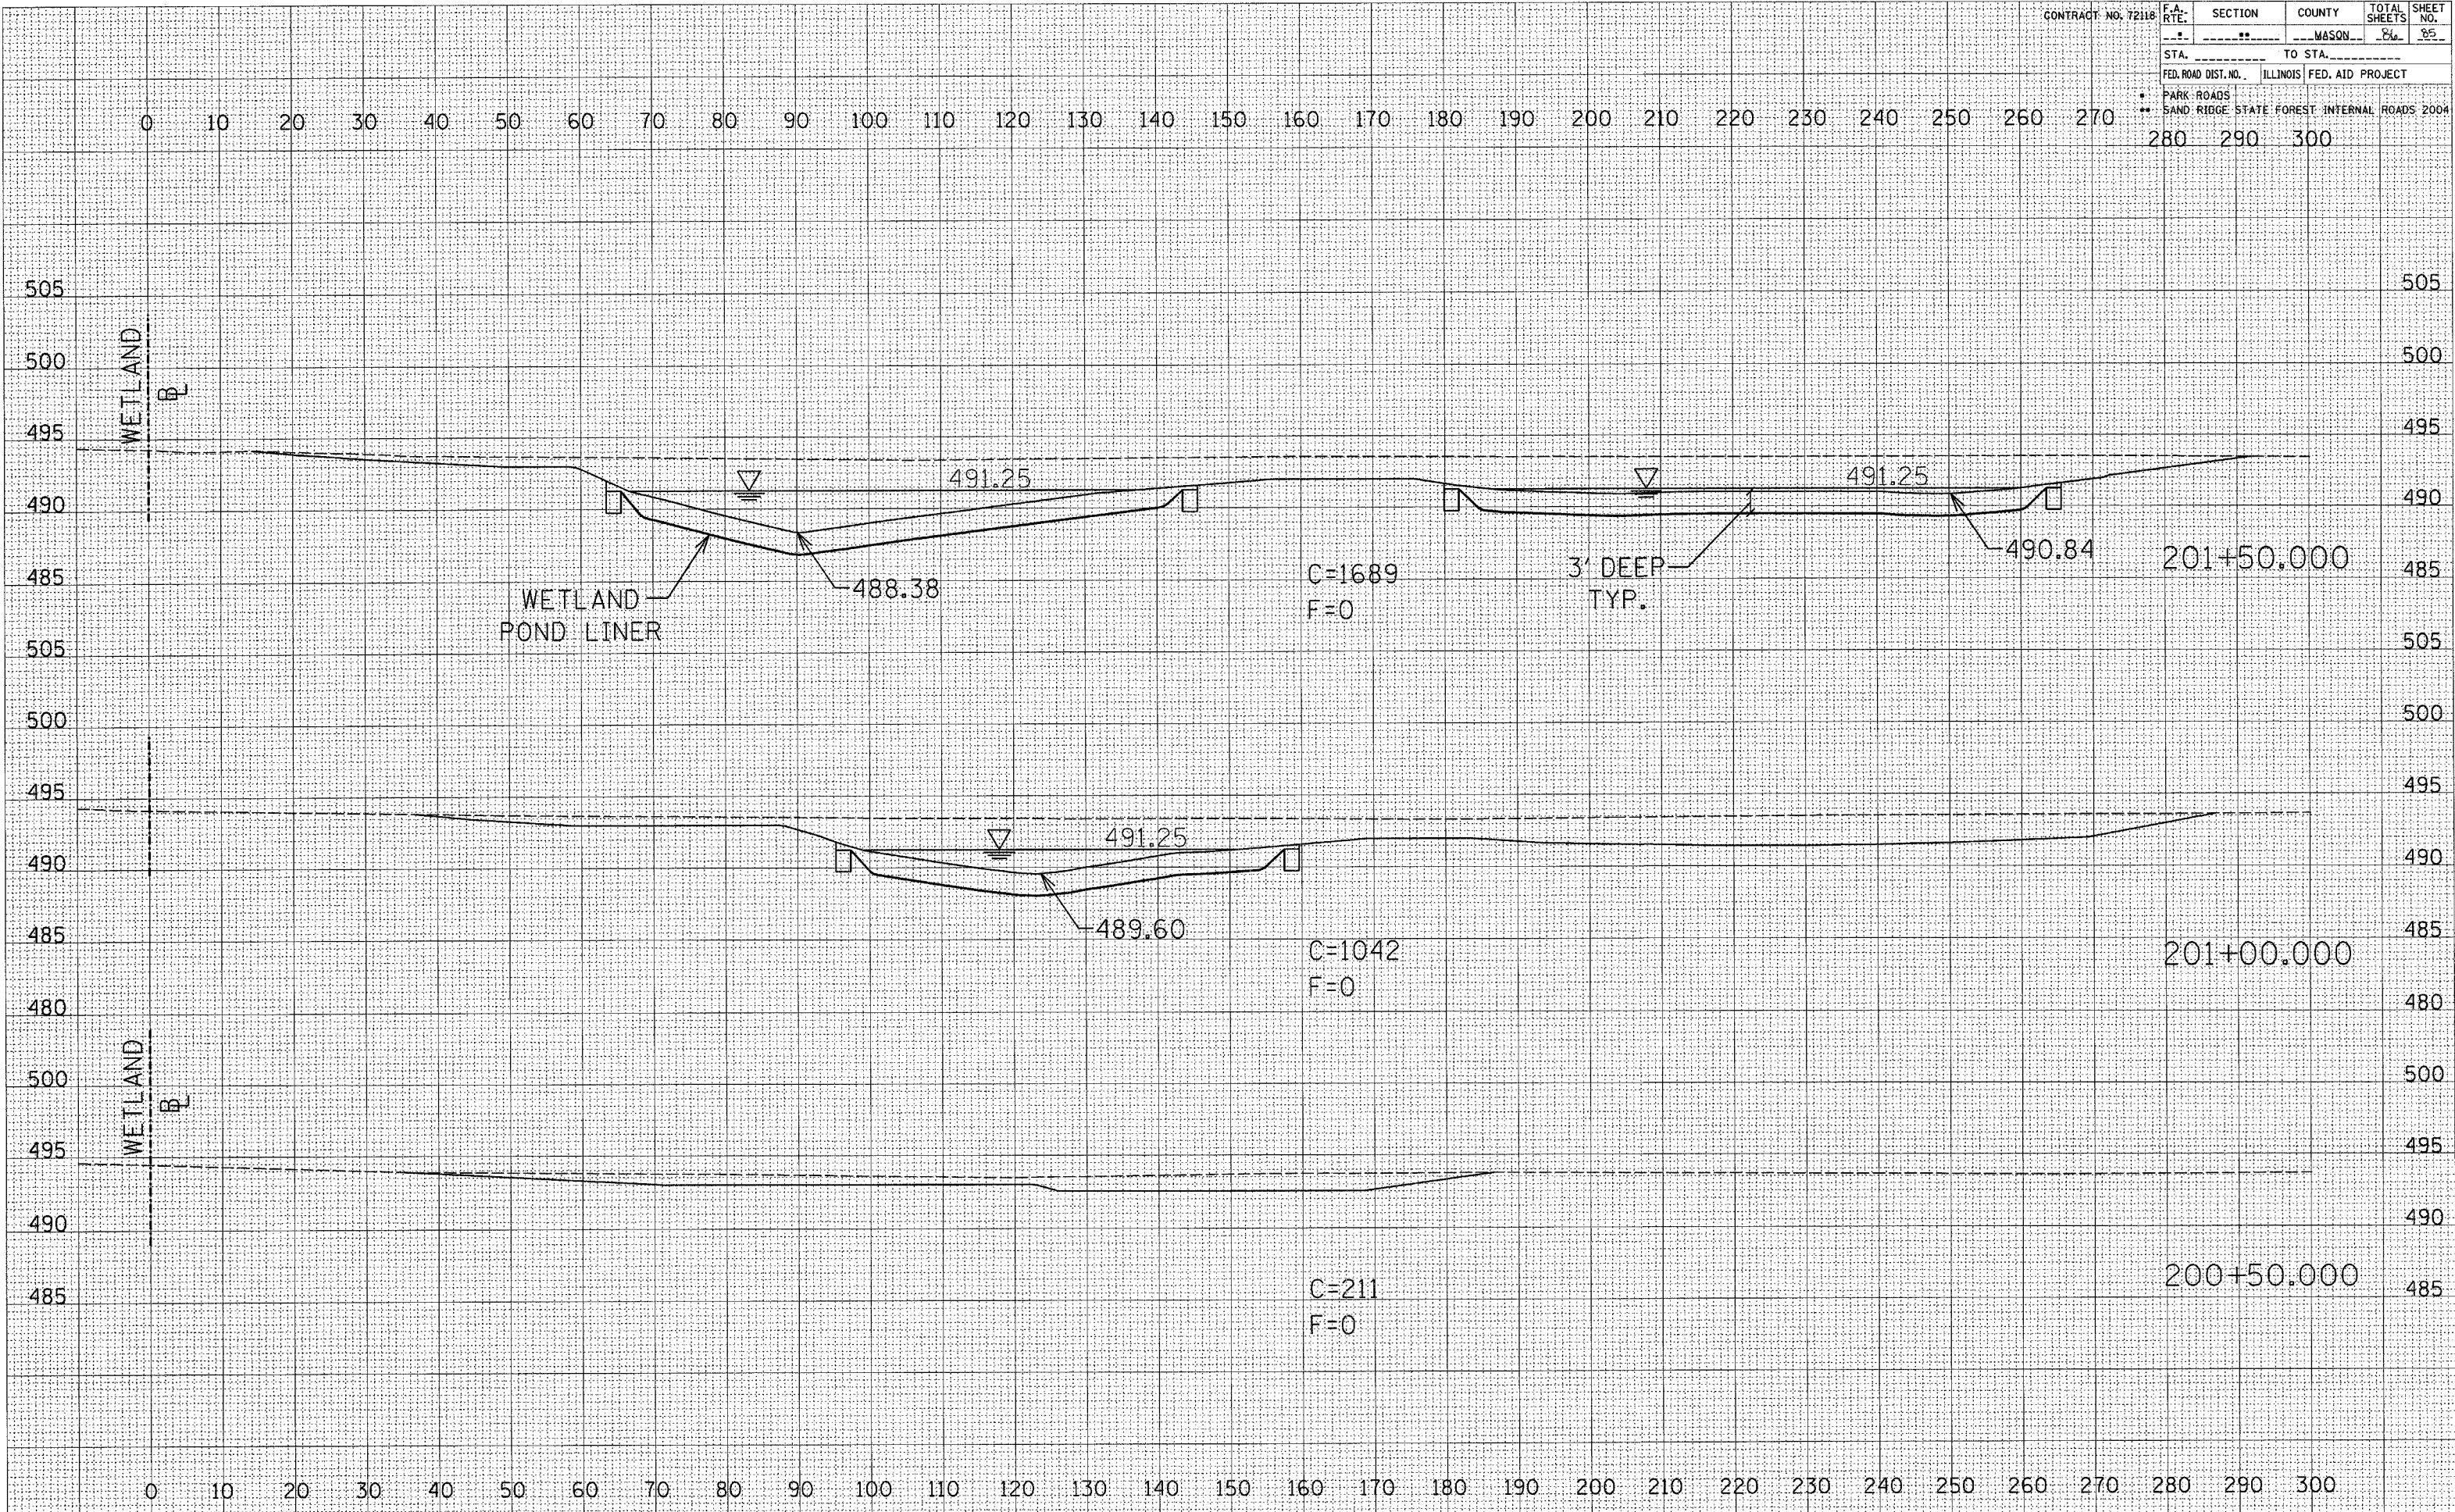

WETLAND MITIGATION POND

SURVEYED
 SURVEY PLOTTED
 NOTE BOOK
 NO.

SURVEYED
 SURVEY PLOTTED
 NOTE BOOK
 NO.