


CONTRACT NO. 72118		F.A. RTE.	SECTION	COUNTY	TOTAL SHEETS	SHEET NO.
		..	**	MASON	96	96
STA. _____ TO STA. _____						
FED. ROAD DIST. NO. _____		ILLINOIS	FED. AID PROJECT			
* PARK ROADS						
** SAND RIDGE STATE FOREST INTERNAL ROADS 2004						
280		290	300			

SURVEYED  
 PLOTTED  
 NOTE BOOK  
 AREAS CHECKED  
 NO.

DATE  
 SURVEYED  
 PLOTTED  
 NOTE BOOK  
 AREAS CHECKED  
 NO.

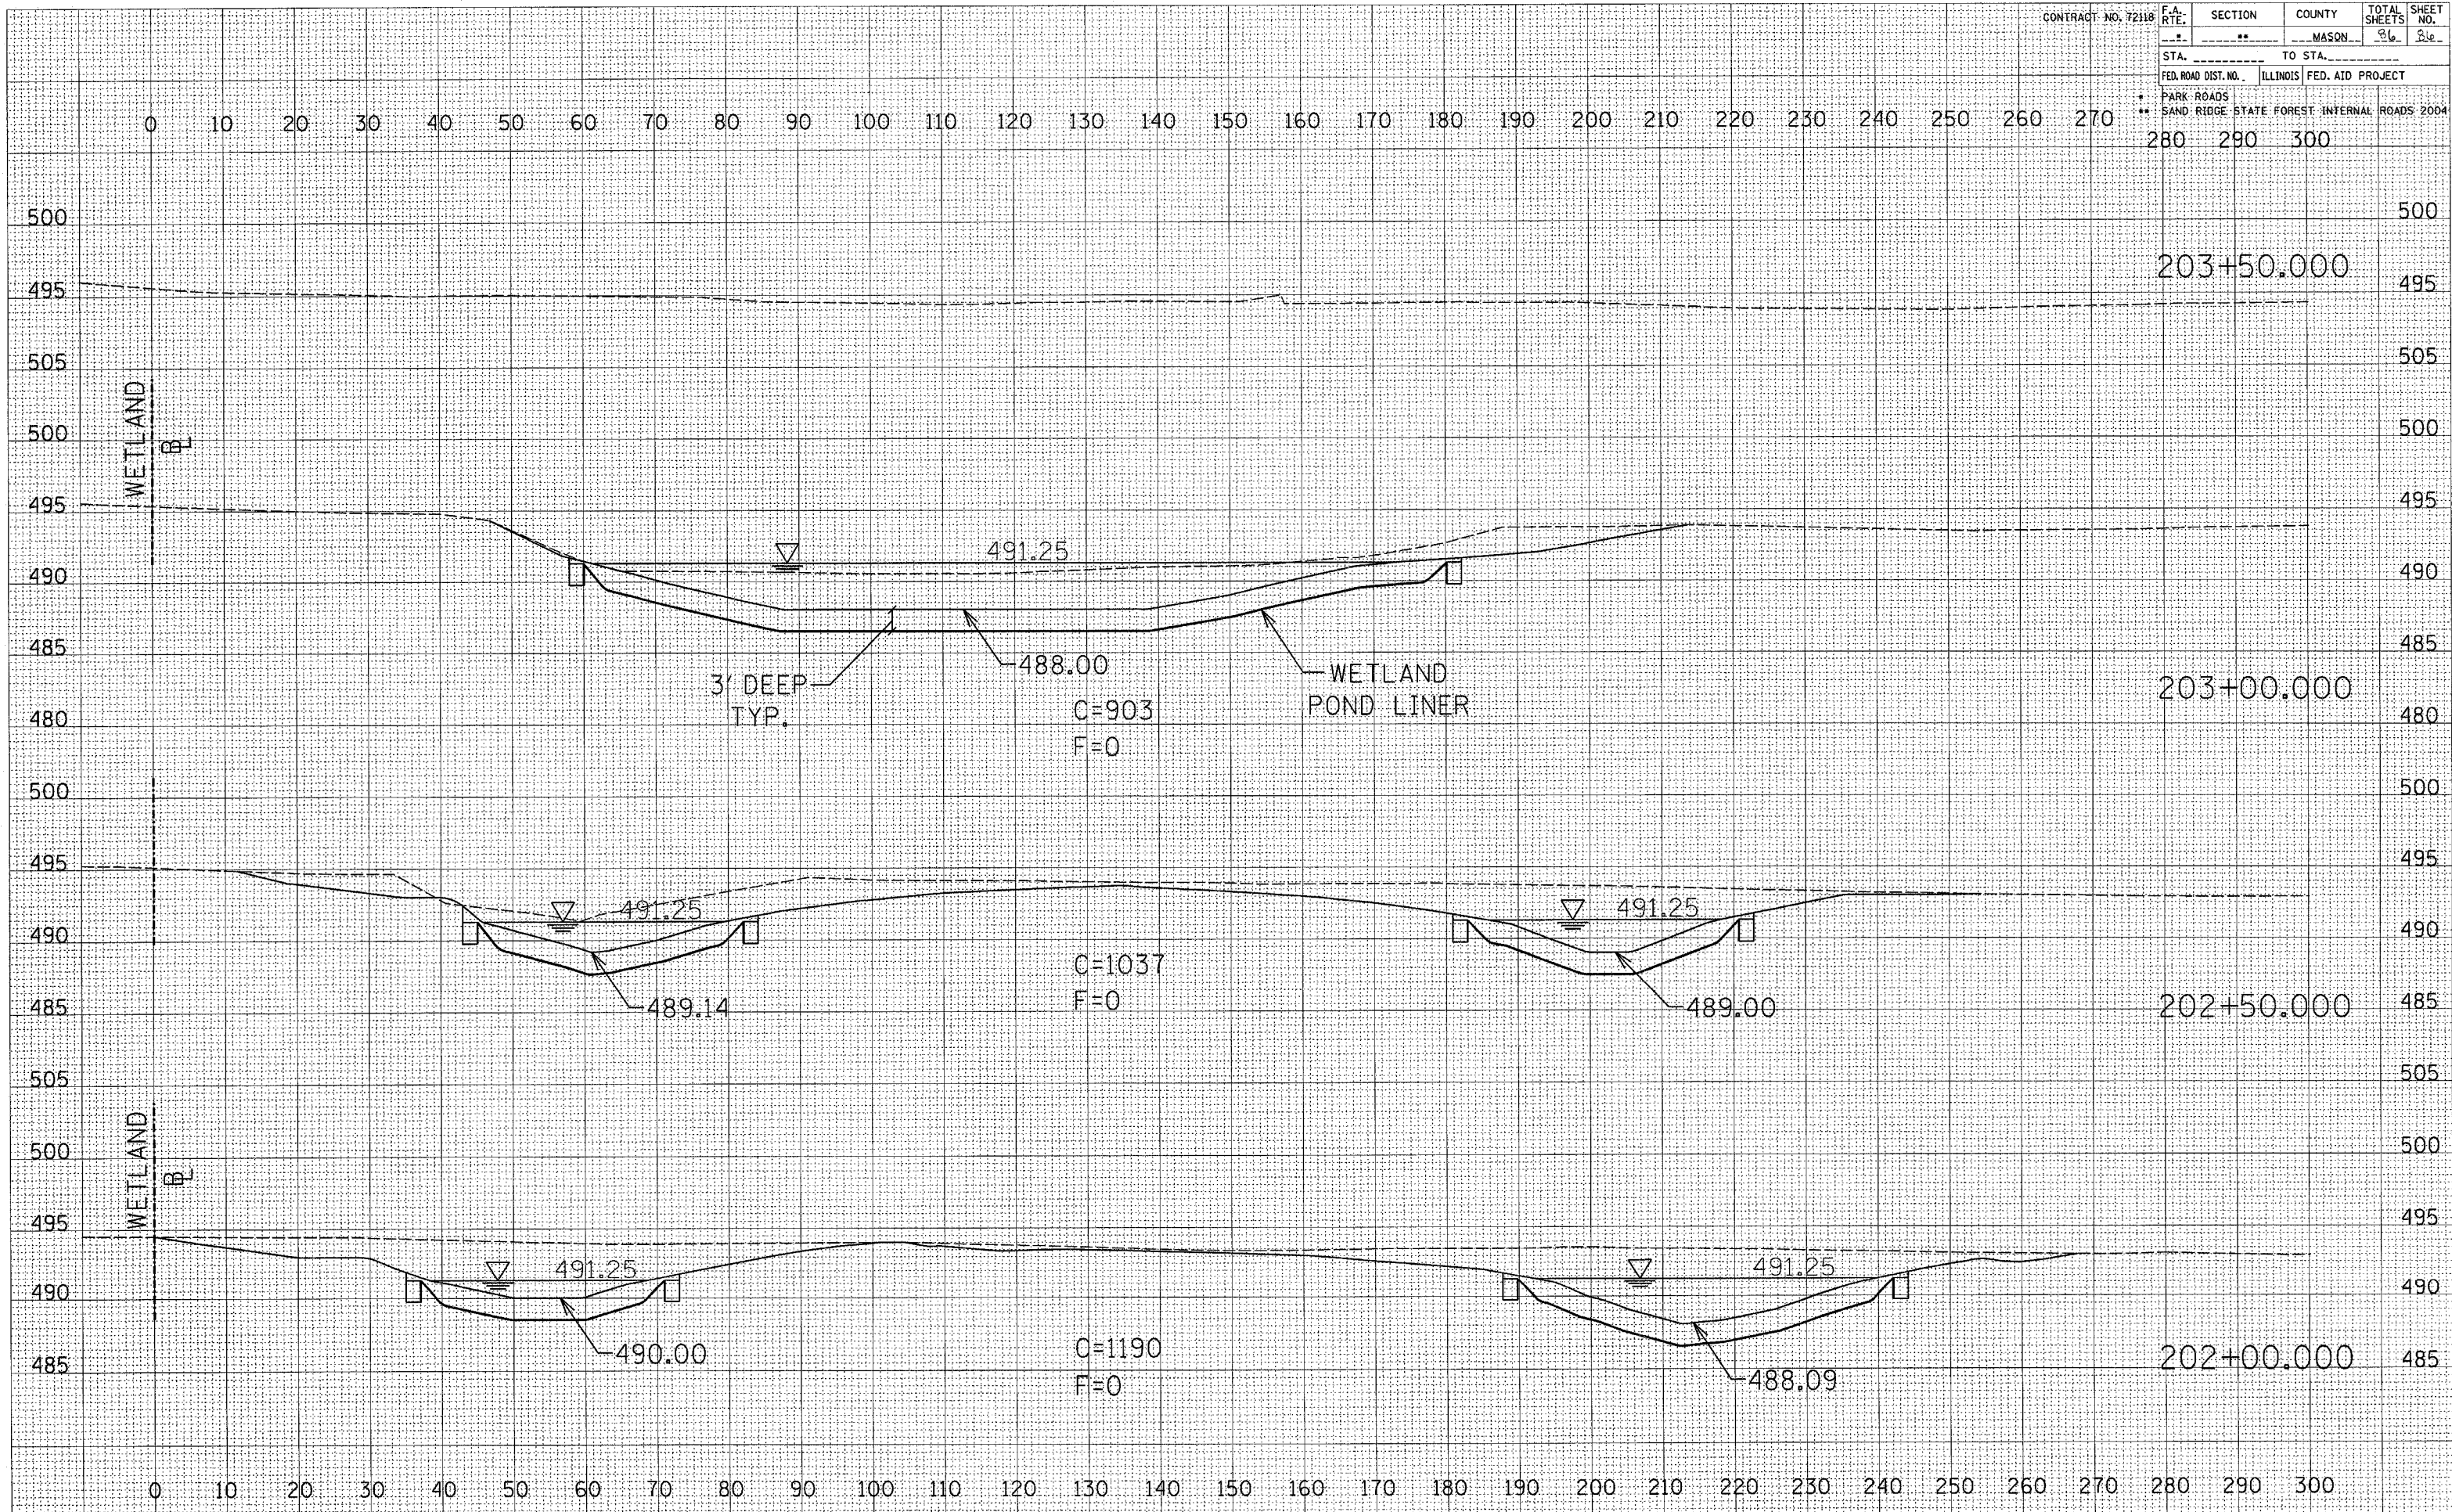

WETLAND MITIGATION POND