


PLAN VIEW

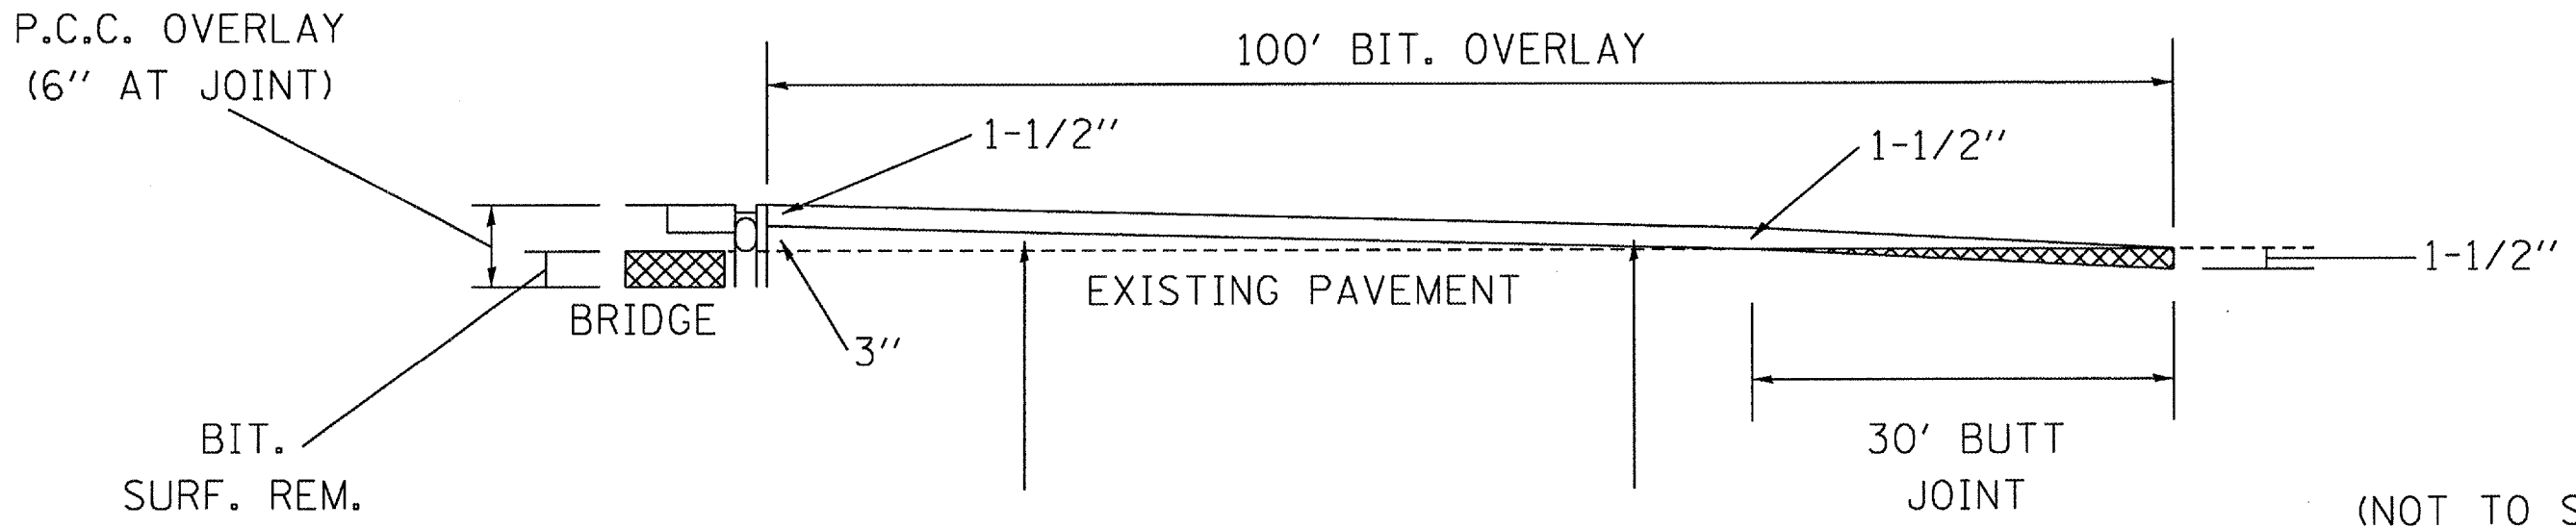

PROFILE

(NOT TO SCALE)
 RESURFACING DETAIL
 FAP 614 (IL 78)
 SECTION (144BR-3)D
 CASS COUNTY