



CH	A47	LAKE	176	19
STA.		TO STA.		
03-00088-00-FP		ALIGN	SURFACE TRANSPORTATION FUNDING	
CONTRACT NUMBER 83807				

LEGEND


- (19) *REMOVAL AND DISPOSAL OF UNSUITABLE MATERIAL
- (20) GEOTECHNICAL FABRIC FOR GROUND STABILIZATION
- (21) AGGREGATE SUBGRADE, 12" (INCLUDES 4" CAPPING LAYER)
- (22) LONGITUDINAL CONSTRUCTION JOINT (INCIDENTAL TO PORTLAND CEMENT CONCRETE PAVEMENT, 10" (JOINTED))
- (23) PORTLAND CEMENT CONCRETE PAVEMENT, 10" (JOINTED)
- (24) BITUMINOUS CONCRETE BINDER COURSE, SUPERPAVE, IL-19.0, N50 (9")
- (25) BITUMINOUS CONCRETE SURFACE COURSE, SUPERPAVE, MIX "C", N50 (2")
- (26) COMBINATION CONCRETE CURB AND GUTTER, TYPE B-6.12
- (27) COMBINATION CONCRETE CURB AND GUTTER, TYPE B-6.24
- (28) CONCRETE MEDIAN, TYPE SB-6.12
- (29) CONCRETE MEDIAN, TYPE SM-2.12
- (30) AGGREGATE SHOULDER, TYPE A, 6"
- (31) BITUMINOUS SHOULDERS, SUPERPAVE, 6"
- (32) FURNISHING AND PLACING TOPSOIL, 4" SODDING, SALT TOLERANT
- (33) FURNISHING AND PLACING TOPSOIL, 12" SODDING, SALT TOLERANT
- (34) FURNISHED EXCAVATION
- (35) NO. 6 EPOXY COATED TIE BARS @ 24" C-C (INCIDENTAL TO COMBINATION CONCRETE CURB AND GUTTER AND PORTLAND CEMENT CONCRETE PAVEMENT, 10" (JOINTED))
- (36) COMBINATION CONCRETE CURB AND GUTTER, TYPE M-4.12
- (37) SUB-BASE GRANULAR MATERIAL, TYPE B 4"
- (38) PIPE UNDERDRAINS 4" (MODIFIED)
- (39) POROUS GRANULAR EMBANKMENT, SPECIAL
- (40) AREA REFLECTIVE CRACK CONTROL TREATMENT

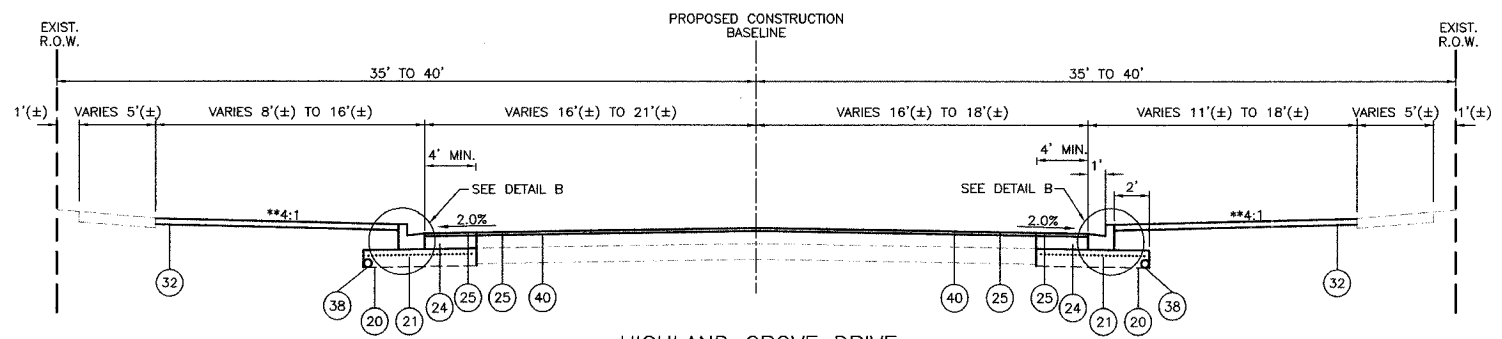


HIGHLAND GROVE DRIVE
 STA. 203+50 TO STA. 206+21
 STA. 207+82 TO STA. 210+45

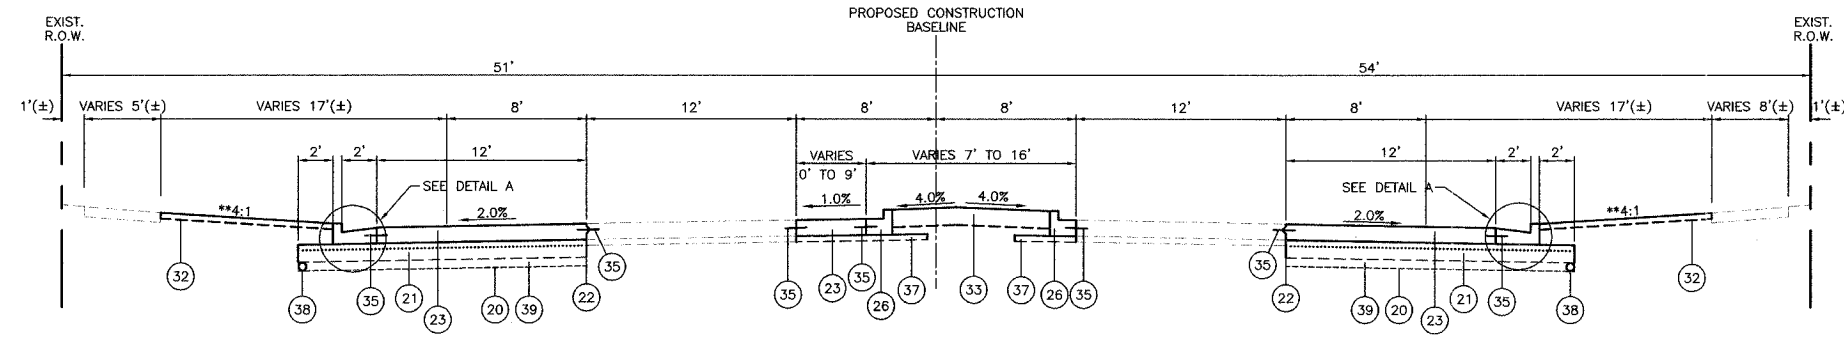

BUFFALO GROVE ROAD
 PROPOSED WIDENING WITH CURB & GUTTER
 & EXISTING LANDSCAPED MEDIAN
 STA. 124+54 TO 128+96

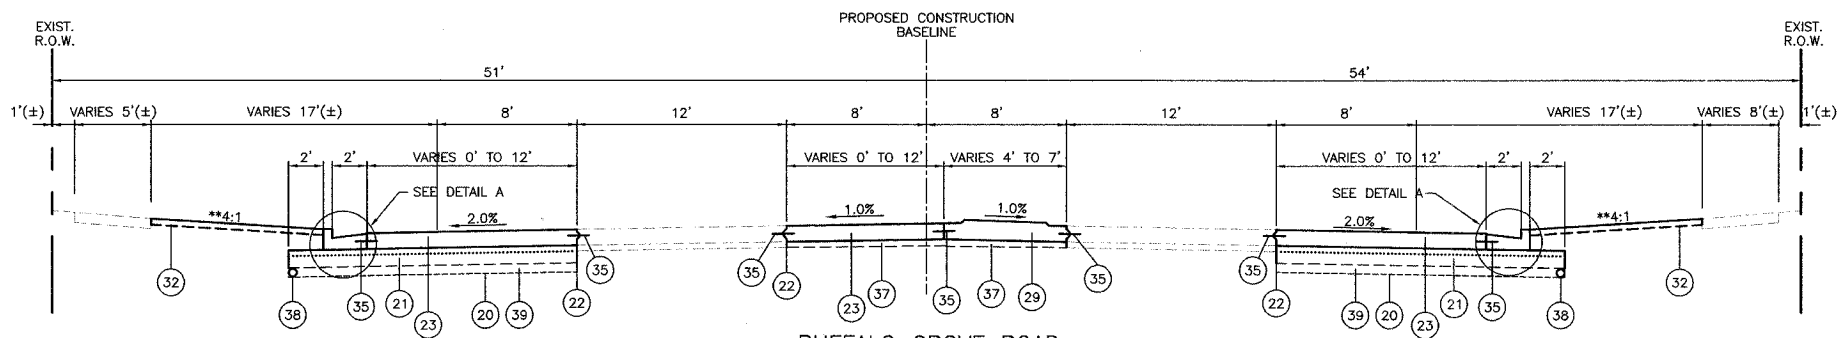

BUFFALO GROVE ROAD
 PROPOSED WIDENING WITH CURB & GUTTER
 & EXISTING CONCRETE MEDIAN
 STA. 122+54 TO 124+54

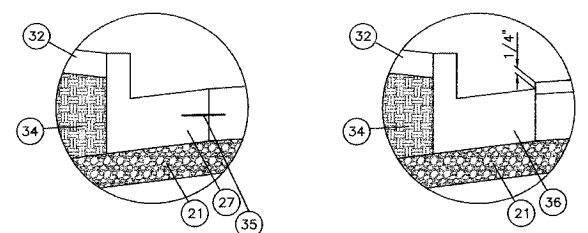

DETAIL A

DETAIL B

NOTE:
 ** SEE CROSS SECTIONS FOR SLOPES OTHER THAN 4:1

REVISIONS	
NAME	DATE

VILLAGE OF BUFFALO GROVE

PROPOSED TYPICAL SECTIONS
 DEERFIELD PARKWAY IMPROVEMENT
 BUFFALO GROVE ROAD AND
 HIGHLAND GROVE DRIVE

DATE: 6/2/2005
 DESIGNED BY: RTM
 TECHNICIAN: JRR
 CHECKED BY: MLH