


F.A.U. RTE.	SECTION	COUNTY	TOTAL SHEETS
5352	04-00168-00-RS	DEKALB	67
STA. 14+00		TO STA. 14+50	
FED. ROAD DIST. NO. 5 ILLINOIS FED. AID PROJECT			

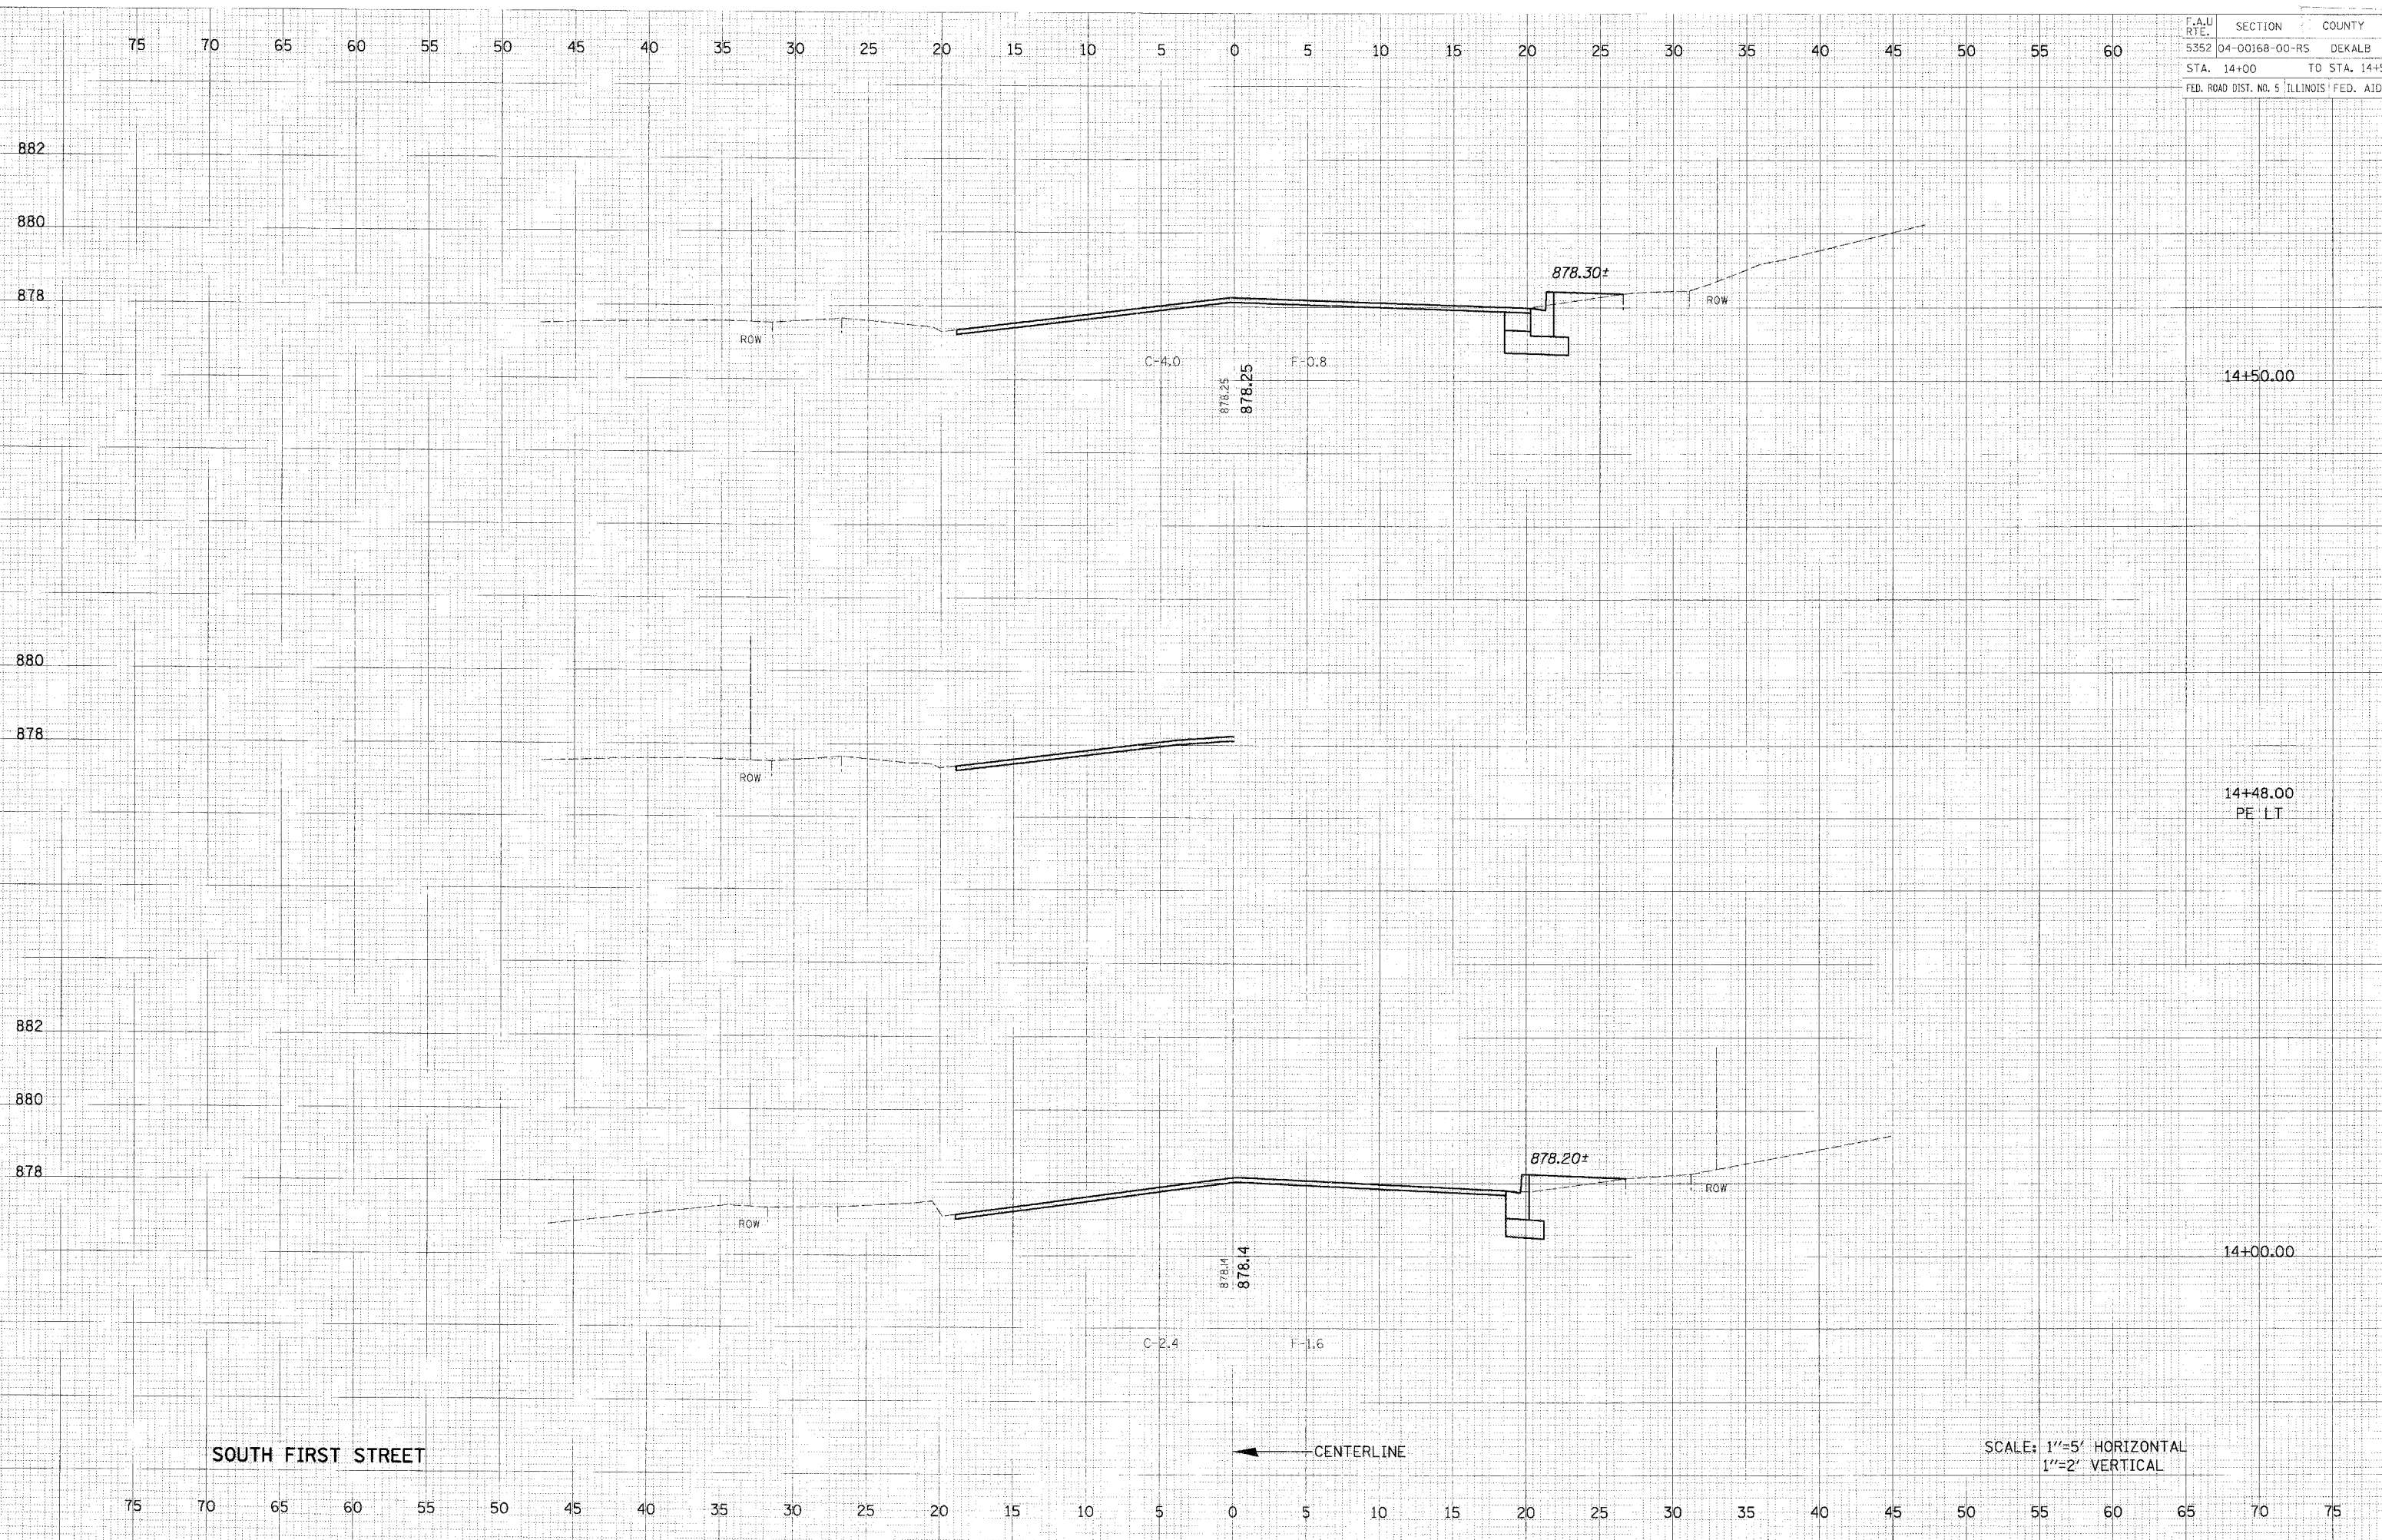

SCALE: 1"=5' HORIZONTAL  
1"=2' VERTICAL

SOUTH FIRST STREET

← CENTERLINE

NOTE BOOK TEMPLATE AREAS CHECKED

NOTE BOOK TEMPLATE AREAS CHECKED