


F.A.U. RTE.	SECTION	COUNTY	TOTAL SHEETS
5352	04-00168-00-RS	DEKALB	67
STA. 14+91		TO STA. 15+50	
FED. ROAD DIST. NO. 5		ILLINOIS FED. AID PROJECT	

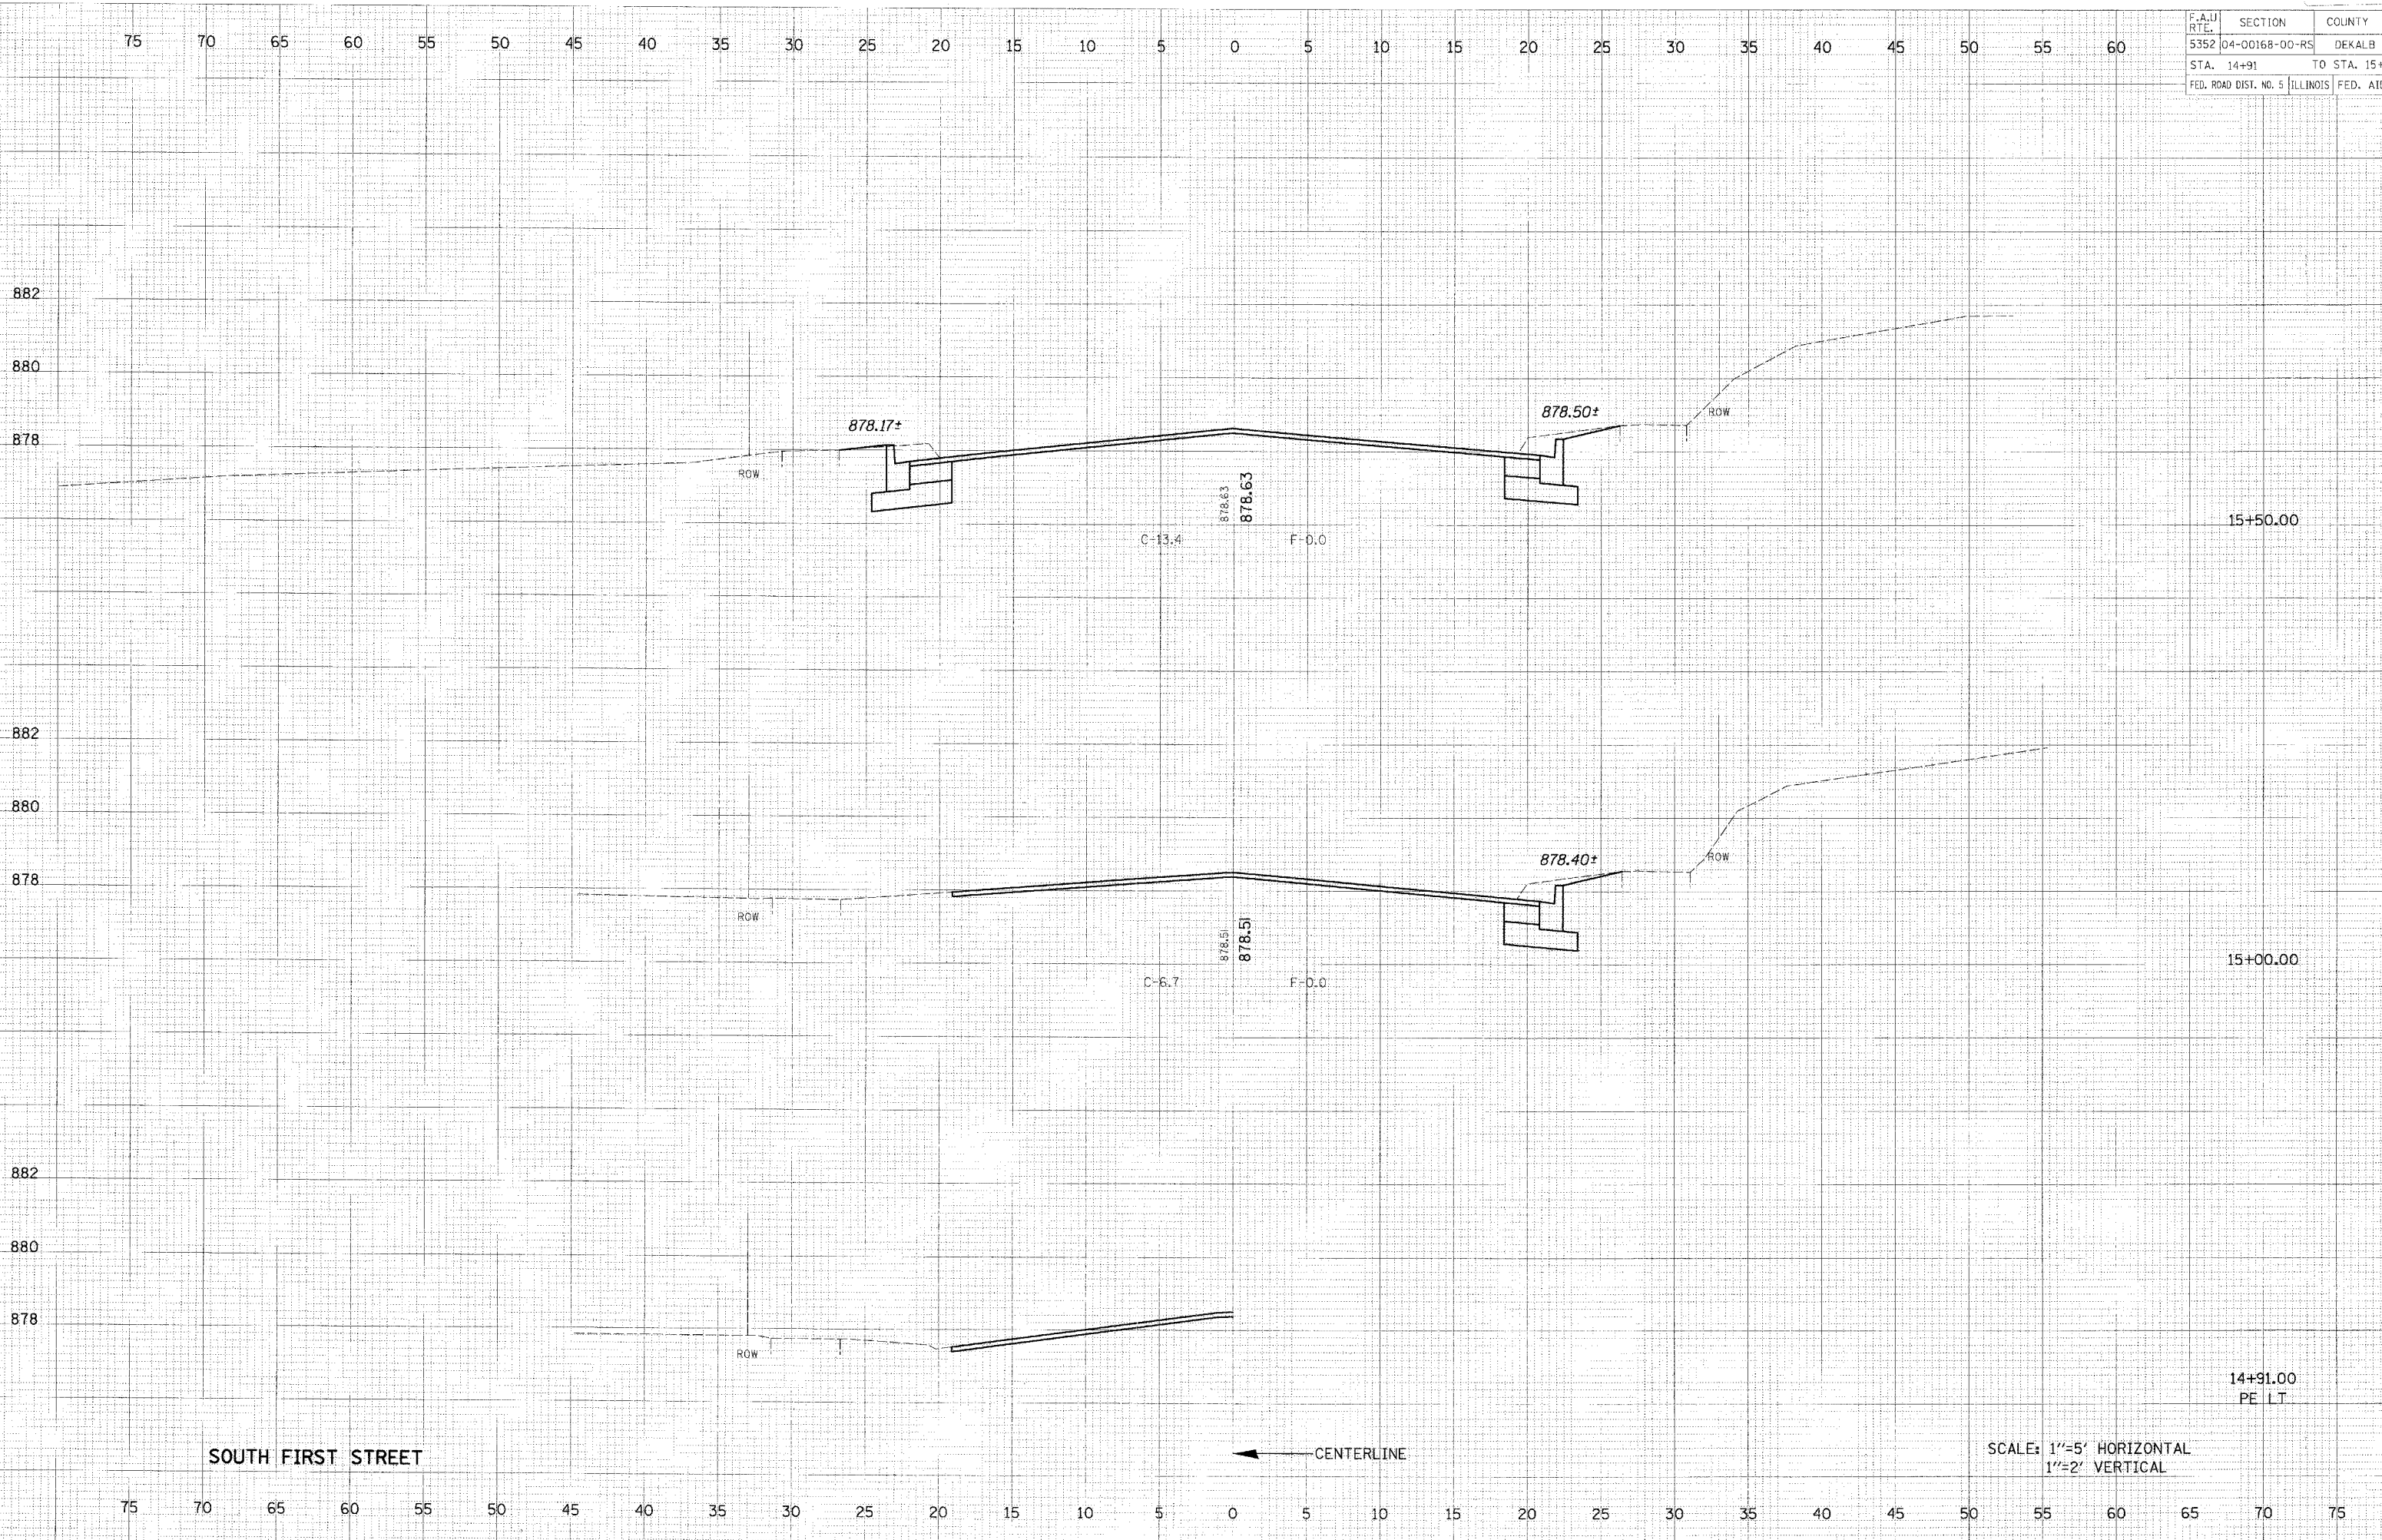

SOUTH FIRST STREET

CENTERLINE

SCALE: 1"=5' HORIZONTAL  
1"=2' VERTICAL

NOTE BOOK TEMP. AT AREAS CHECKED

NOTE BOOK TEMP. AT AREAS CHECKED