


| F.A.U. RTE. | SECTION | COUNTY | TOTAL SHEETS |
|---|----------------|---------------|--------------|
| 5352 | 04-00168-00-RS | DEKALB | 67 |
| STA. 18+00 | | TO STA. 19+00 | |
| FED. ROAD DIST. NO. 5 ILLINOIS FED. AID PROJECT | | | |

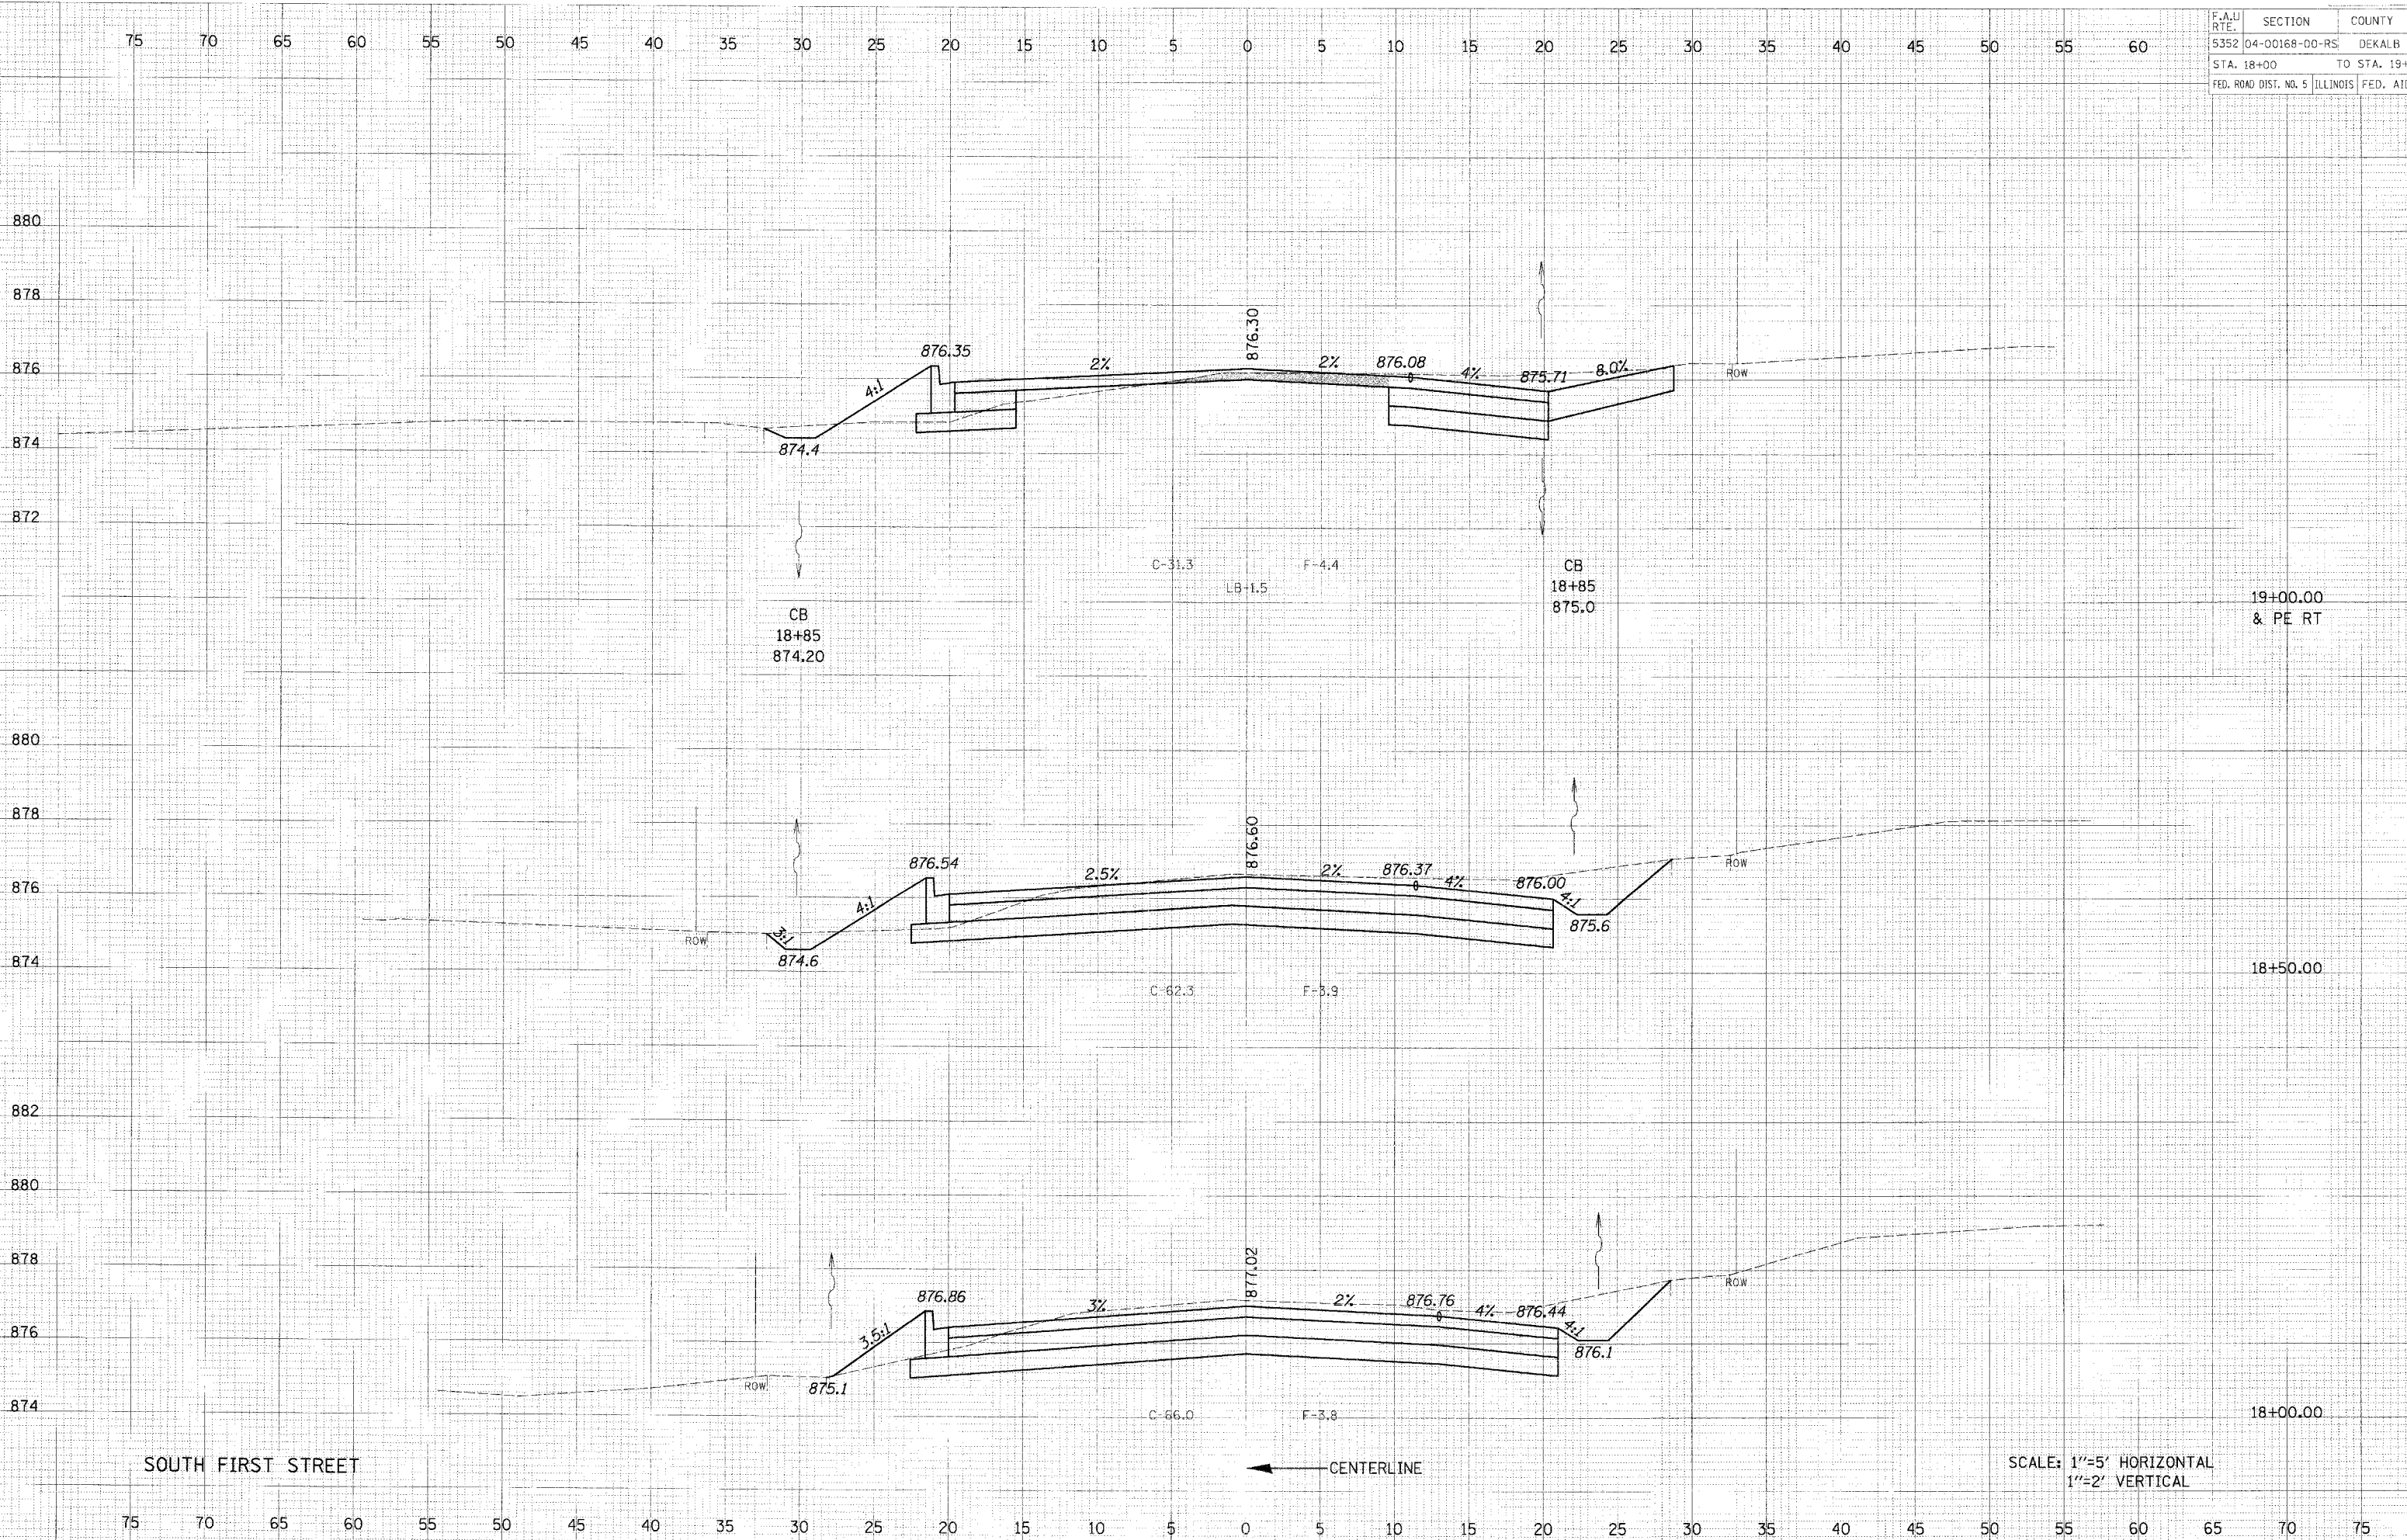

SOUTH FIRST STREET

CENTERLINE

SCALE: 1"=5' HORIZONTAL
1"=2' VERTICAL