


F.A.U. RTE.	SECTION	COUNTY	TOTAL SHEETS
5352	04-00168-00-RS	DEKALB	67
STA. 20+74		TO STA. 21+25	
FED. ROAD DIST. NO. 5 ILLINOIS FED. AID PROJECT M			

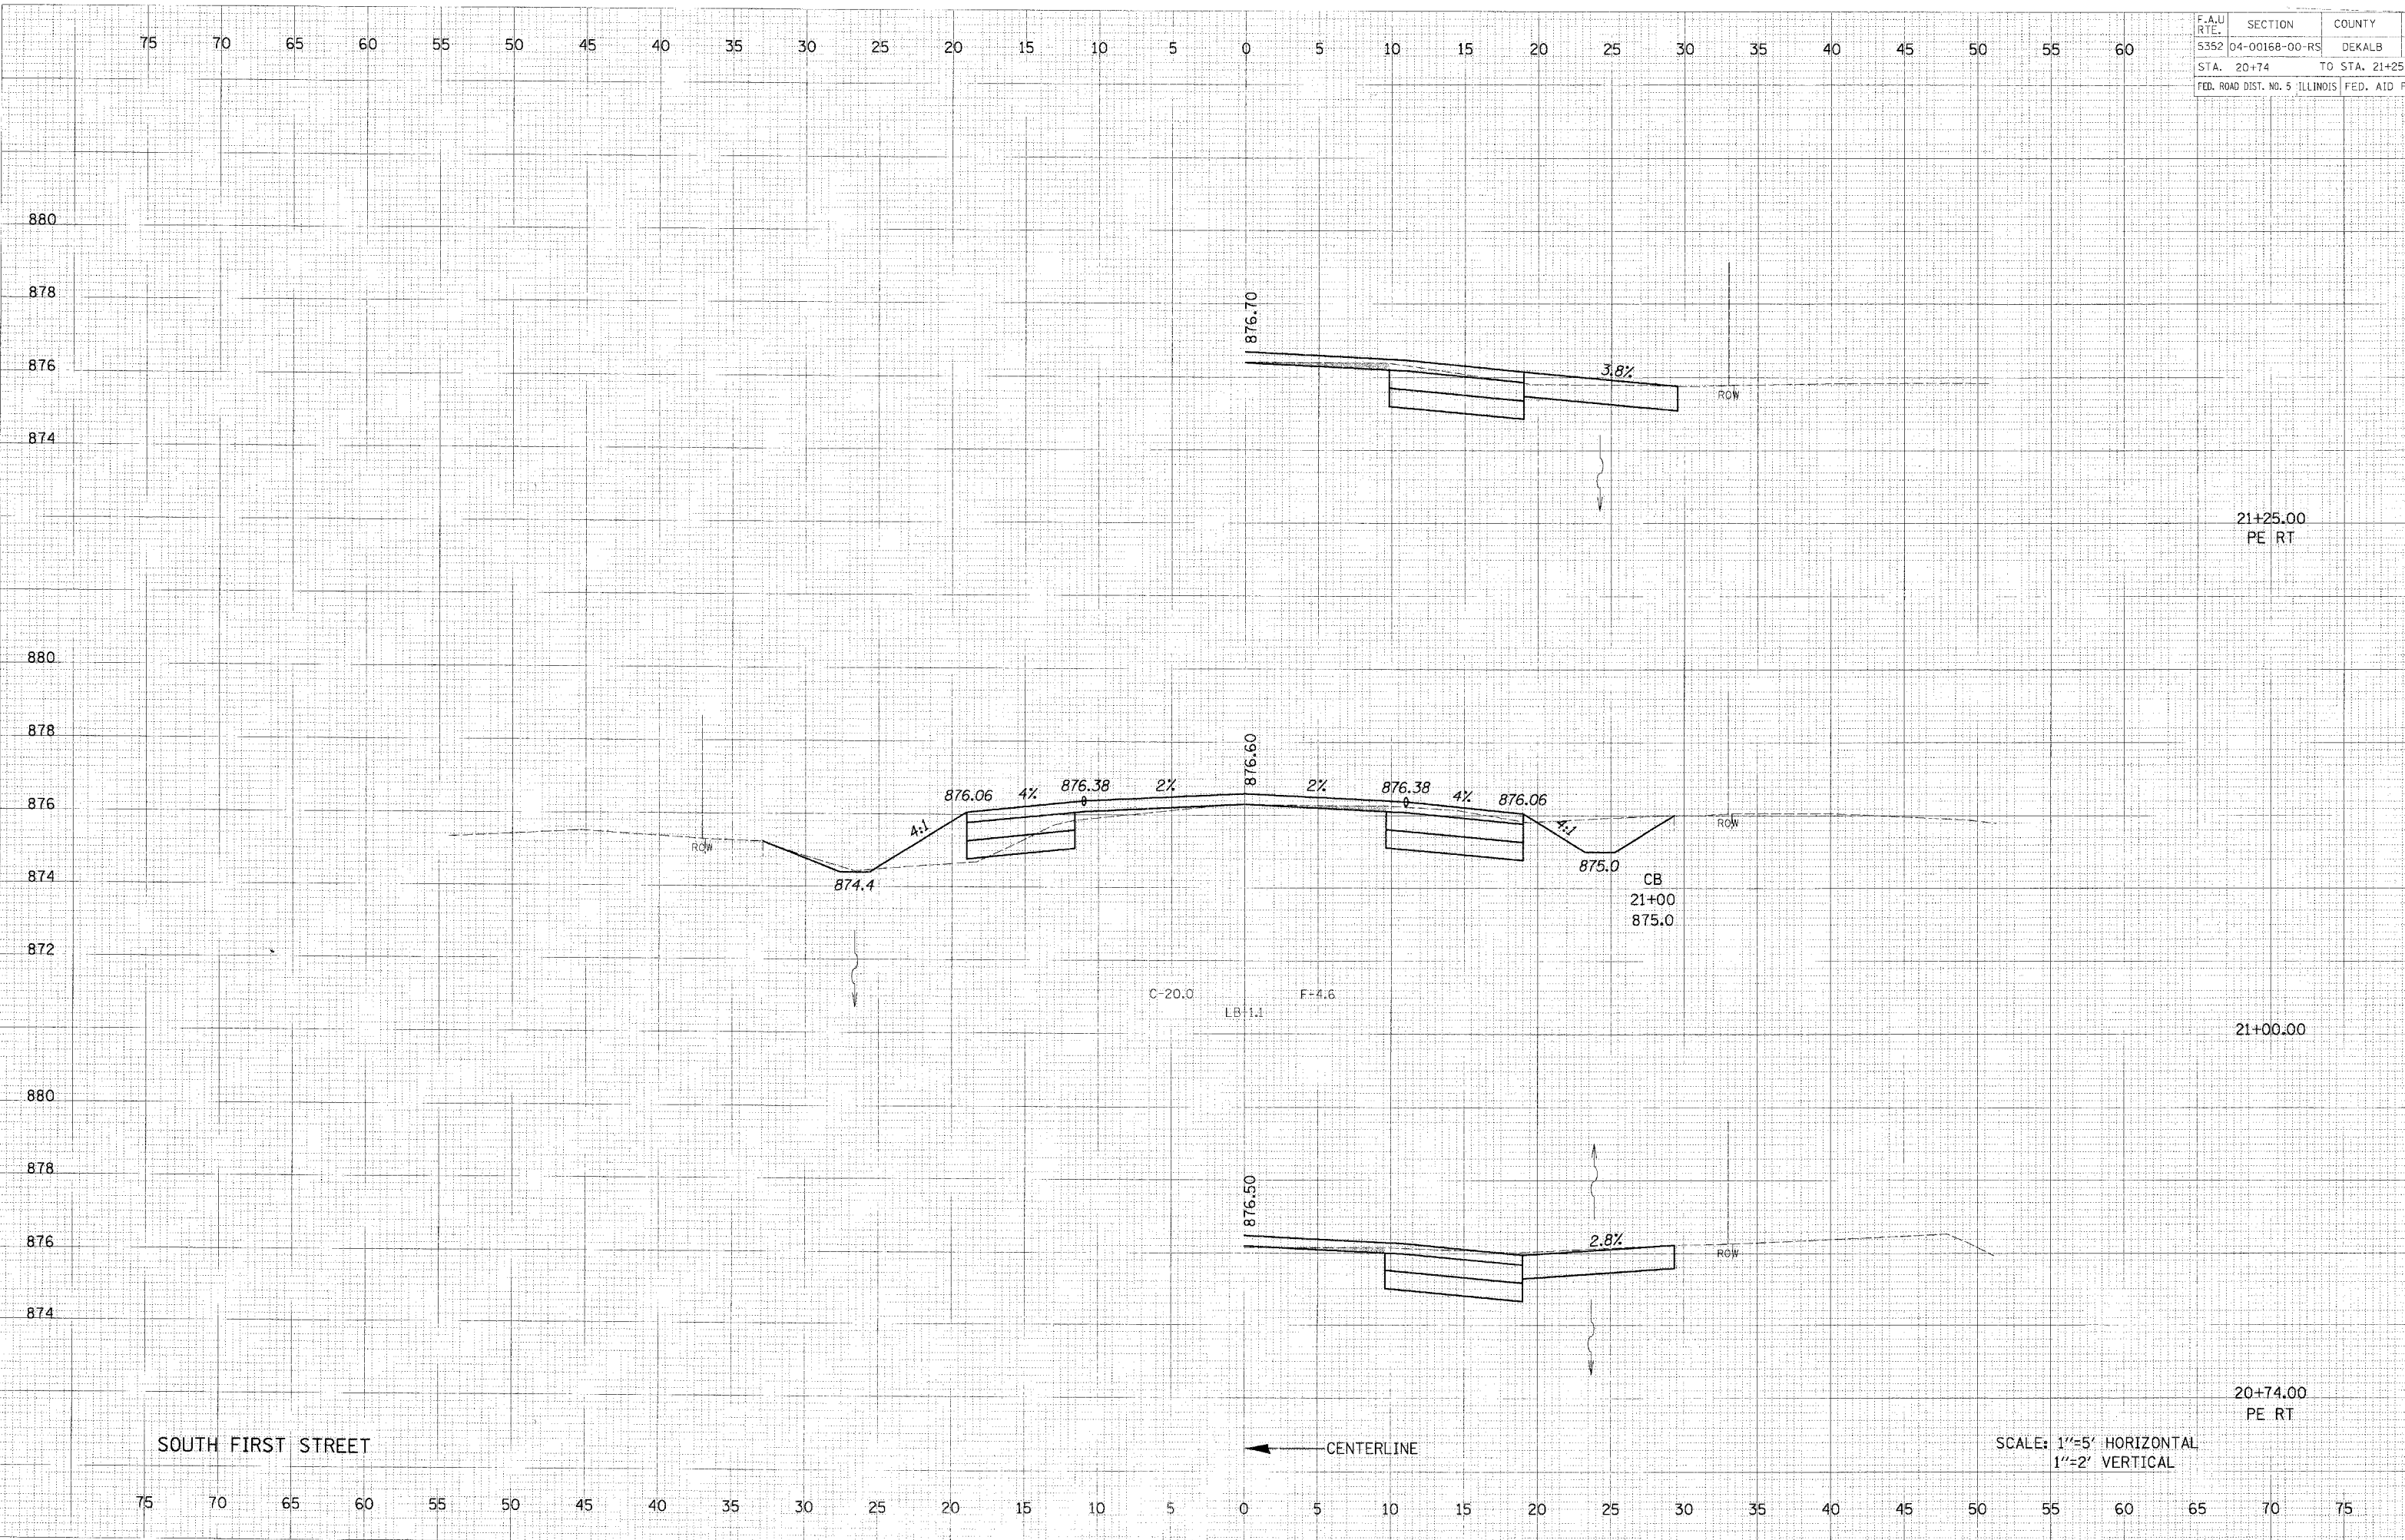

NOTE BOOK TEMPLATE AREAS CHECKED
 NO.

NOTE BOOK TRIP IN AREAS CHECKED
 NO.

SOUTH FIRST STREET

← CENTERLINE

SCALE: 1"=5' HORIZONTAL
1"=2' VERTICAL