


F.A.I. RTE.	SECTION	COUNTY	TOTAL SHEETS
5352	04-00168-00-RS	DEKALB	67
STA. 21+38		TO STA. 22+00	
FED. ROAD DIST. NO. 5 ILLINOIS FED. AID PROJECT			

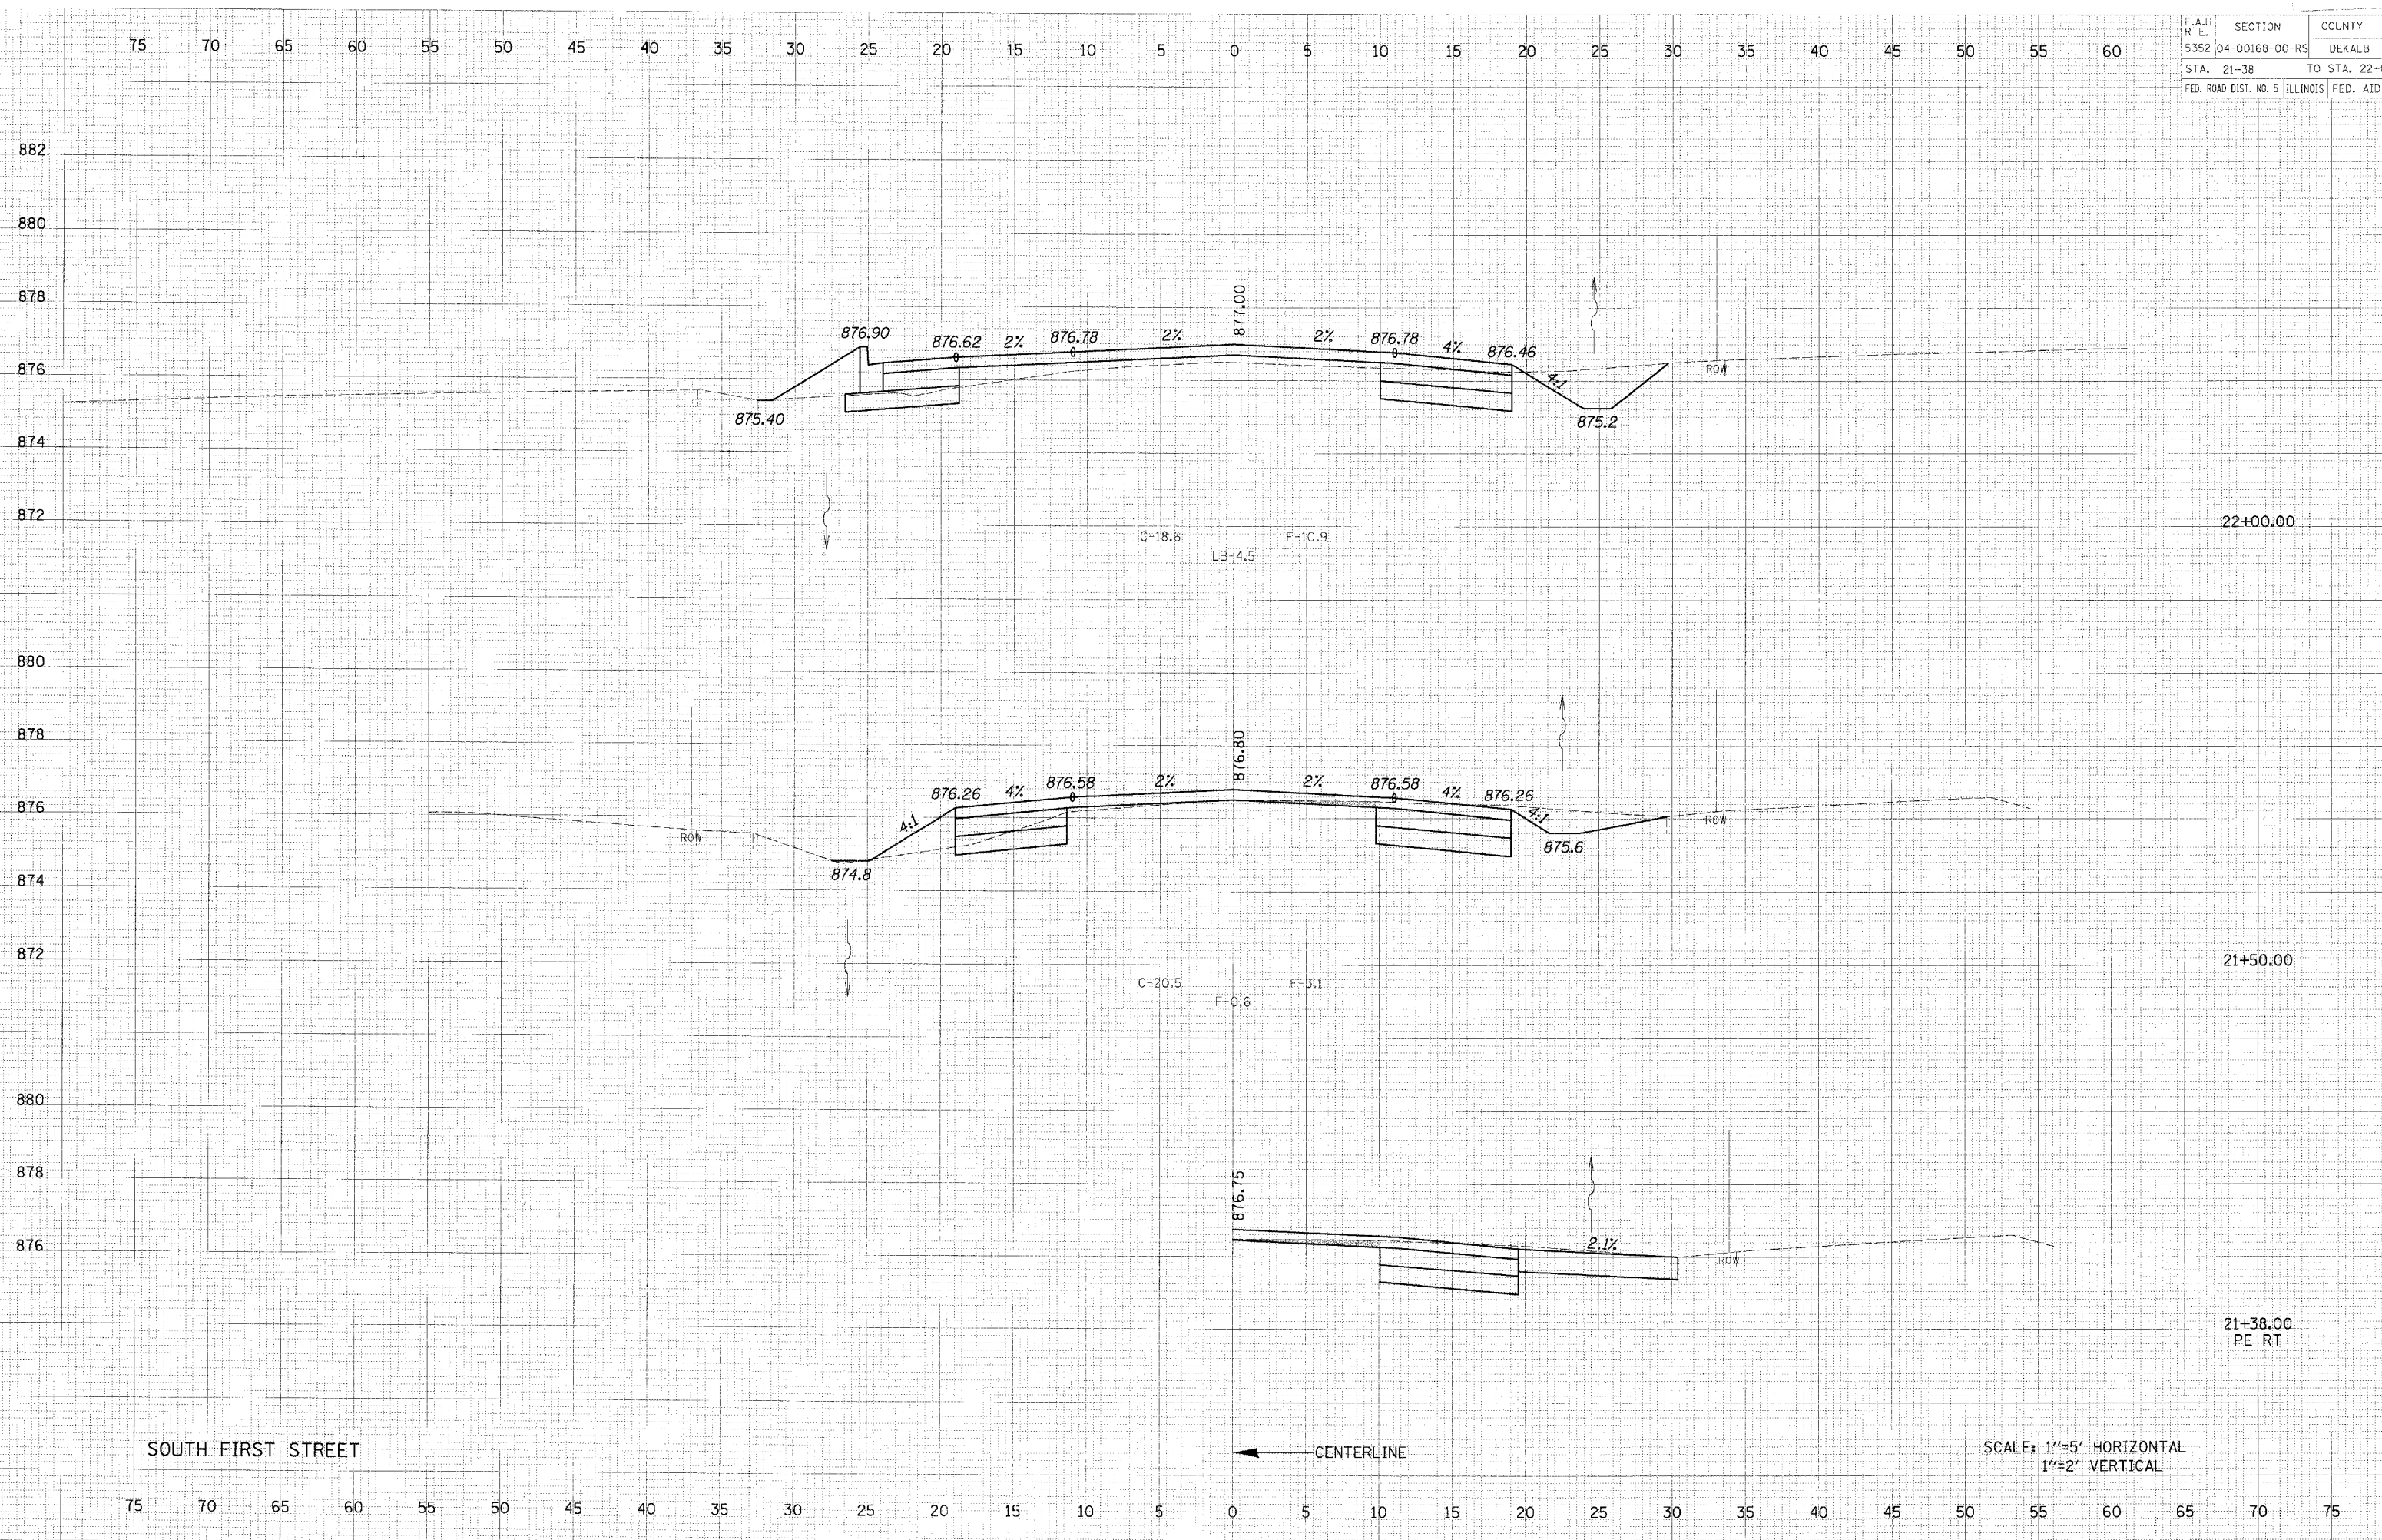

SOUTH FIRST STREET

← CENTERLINE

SCALE: 1"=5' HORIZONTAL  
1"=2' VERTICAL