


F.A.U. RTE.	SECTION	COUNTY	TOTAL SHEETS
5352	04-00168-00-RS	DEKALB	67
STA. 24+50		TO STA. 25+19	
FED. ROAD DIST. NO. 5 ILLINOIS		FED. AID PROJECT	

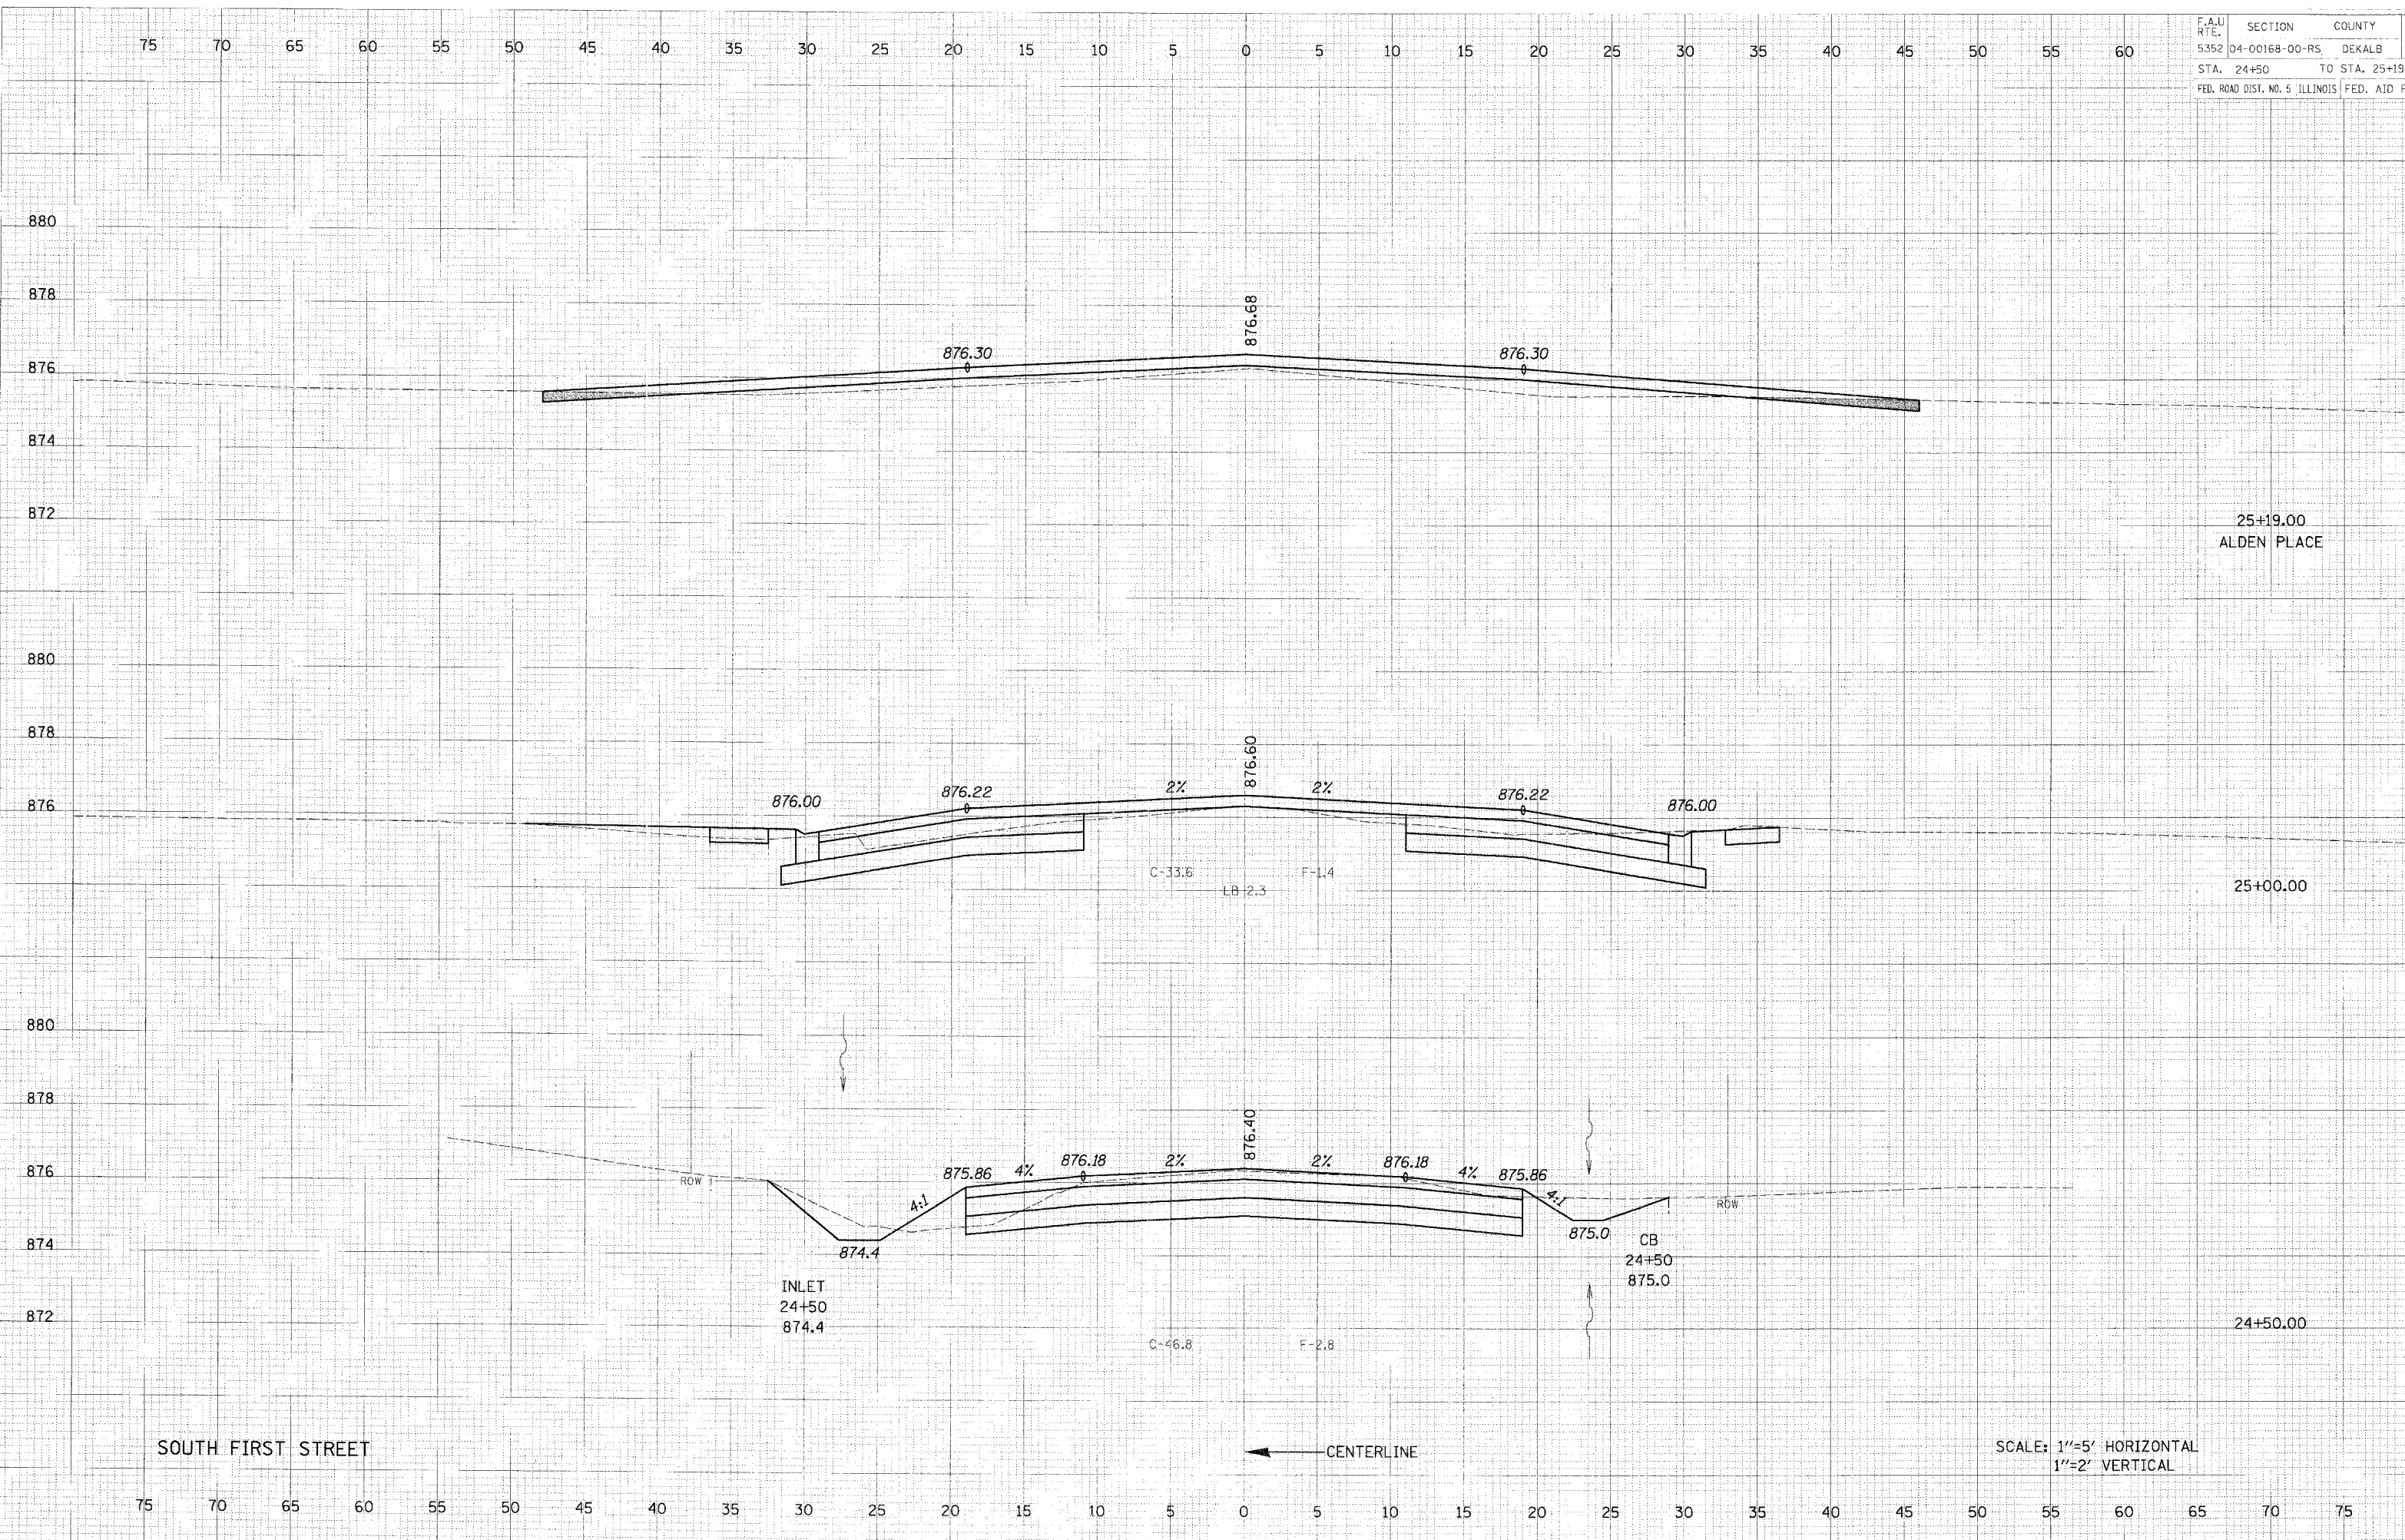

NO. F. DITING
 AREAS
 AREAS CHECKED
 DATE:

NO. F. DITING
 AREAS
 AREAS CHECKED
 DATE:

SOUTH FIRST STREET

25+19.00
ALDEN PLACE

25+00.00

24+50.00

← CENTERLINE

SCALE: 1"=5' HORIZONTAL
1"=2' VERTICAL