


F.A.U. RTE.	SECTION	COUNTY	TOTAL SHEETS
5352	04-00168-00-RS	DEKALB	67
STA. 31+50		TO STA. 32+07	
FED. ROAD DIST. NO. 5 ILLINOIS FED. AID PROJECT			

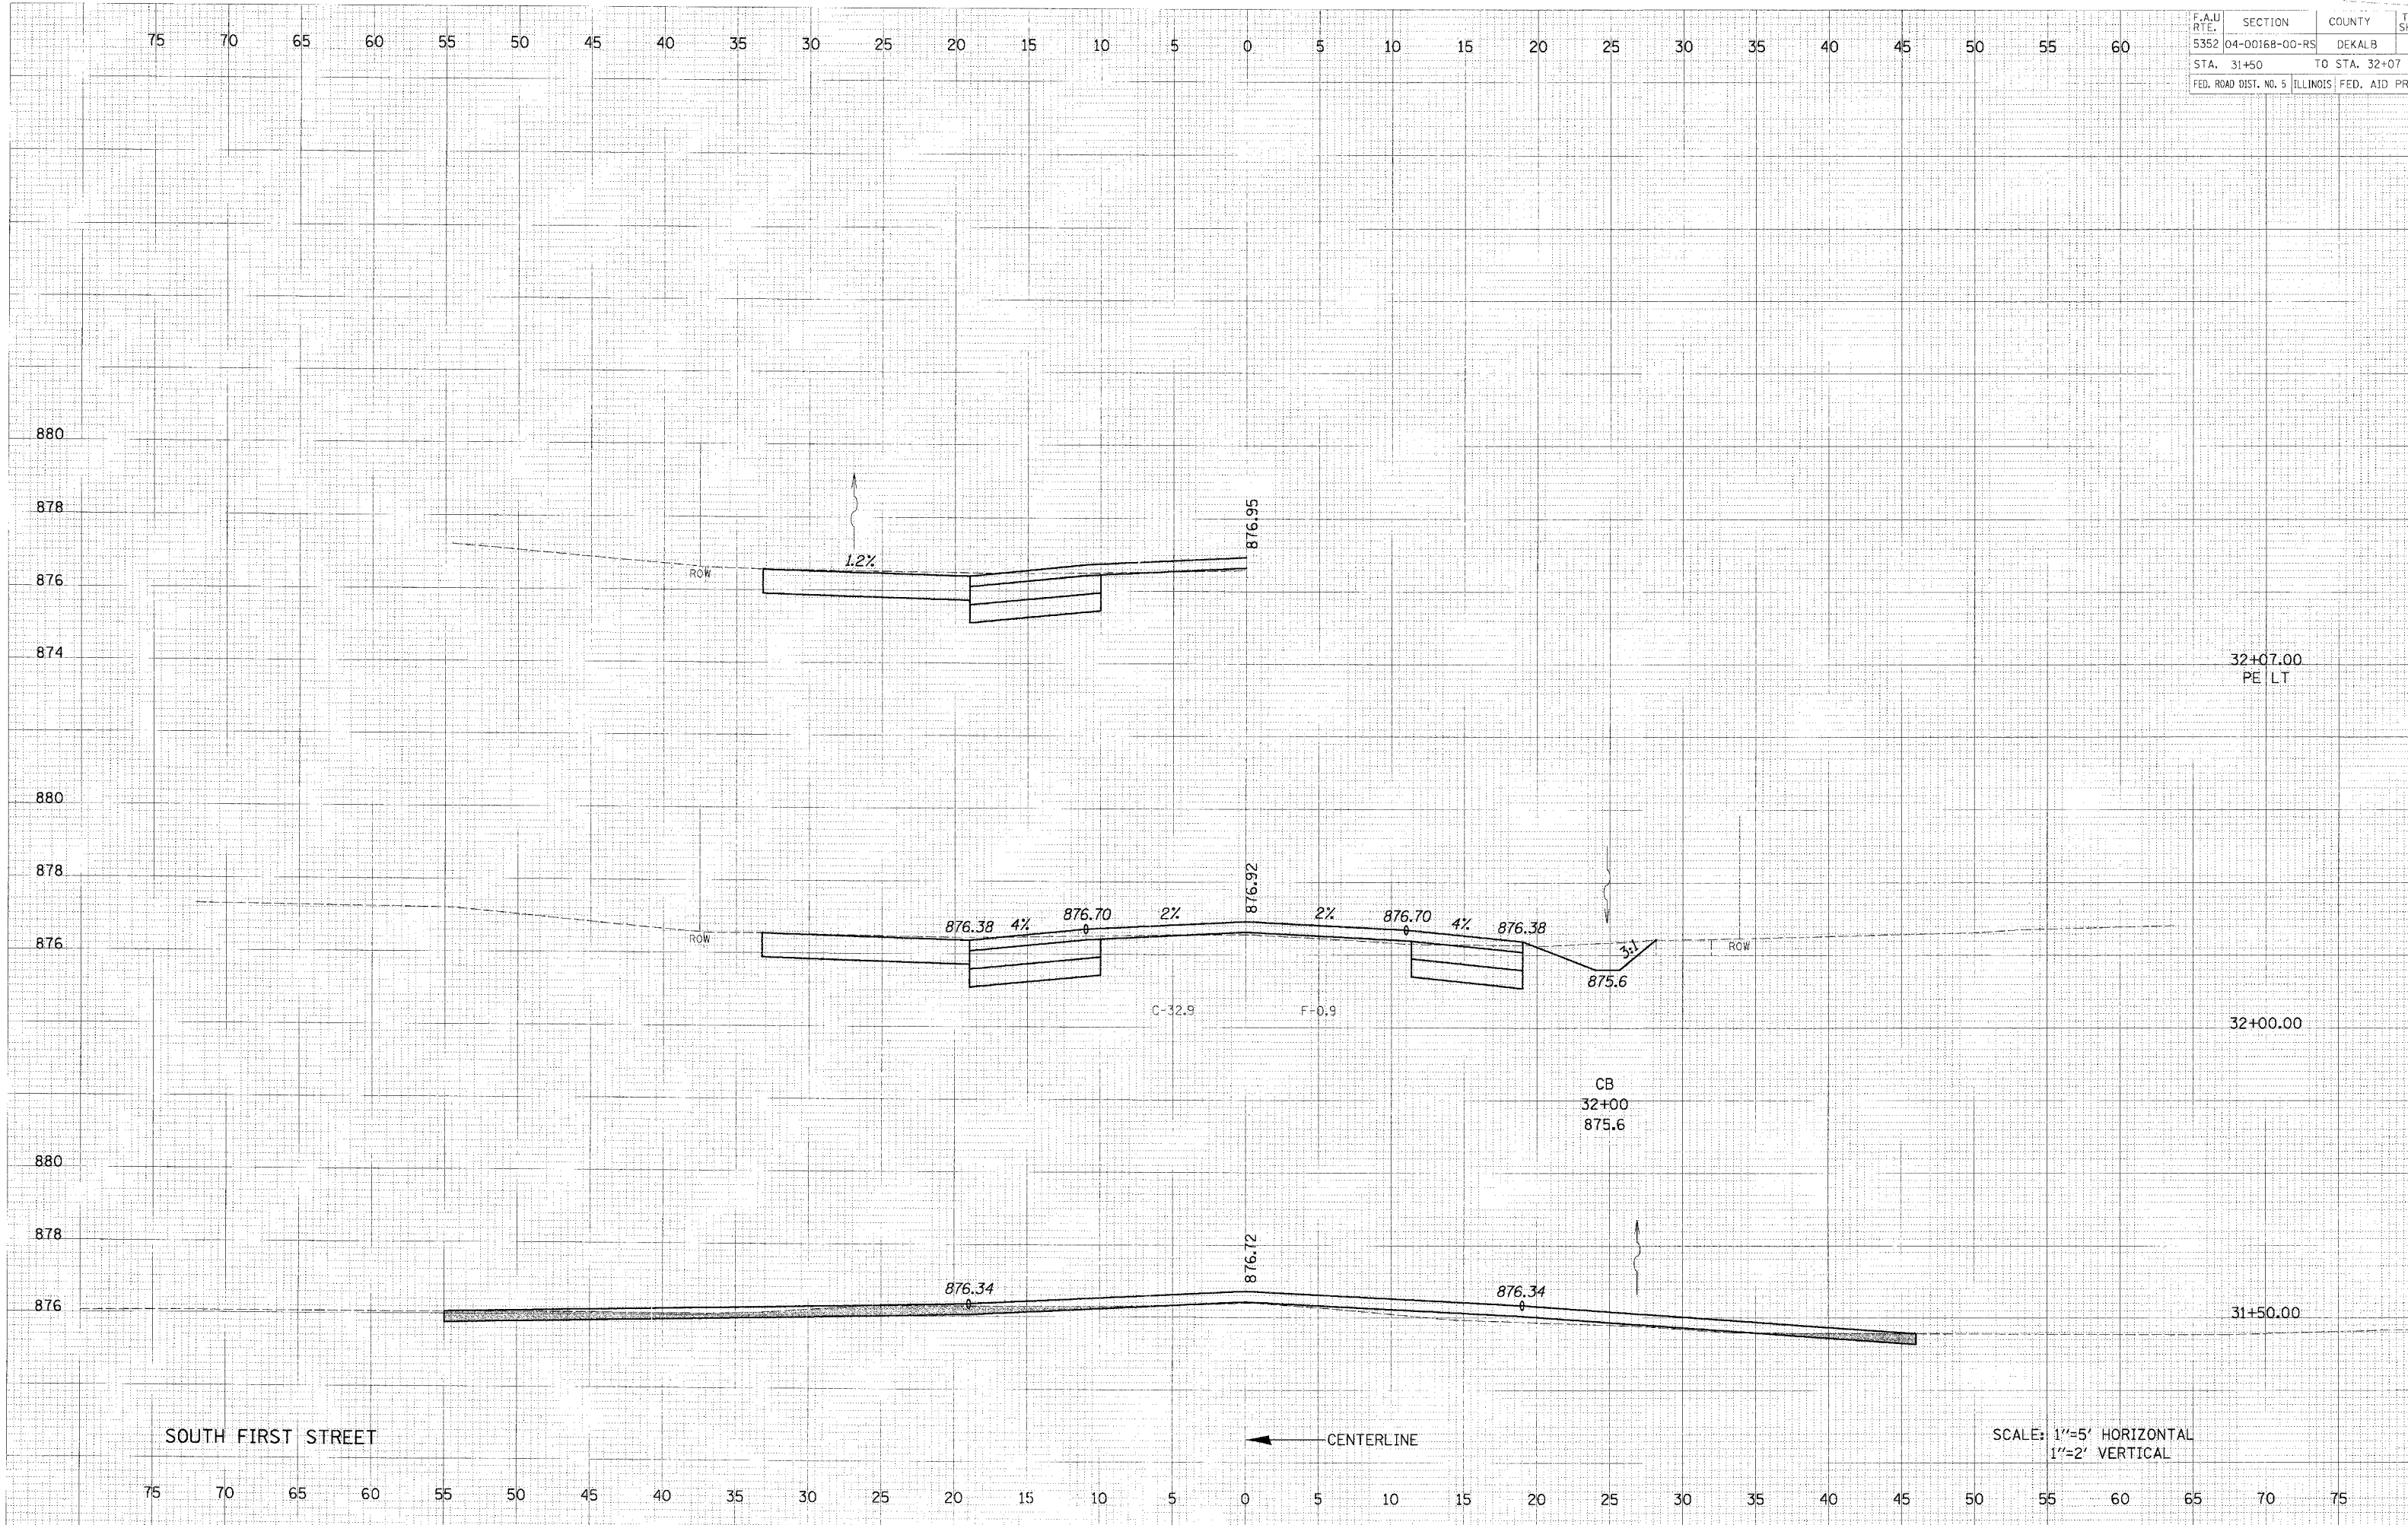

32+07.00
PE LT

32+00.00

31+50.00

SOUTH FIRST STREET

CENTERLINE

SCALE: 1"=5' HORIZONTAL
1"=2' VERTICAL