


F.A.U. RTE.	SECTION	COUNTY	TOTAL SHEETS
5352	04-00168-00-RS	DEKALB	67
STA. 33+50		TO STA. 34+43	
FED. ROAD DIST. NO. 5 ILLINOIS		FED. AID PROJECT M	

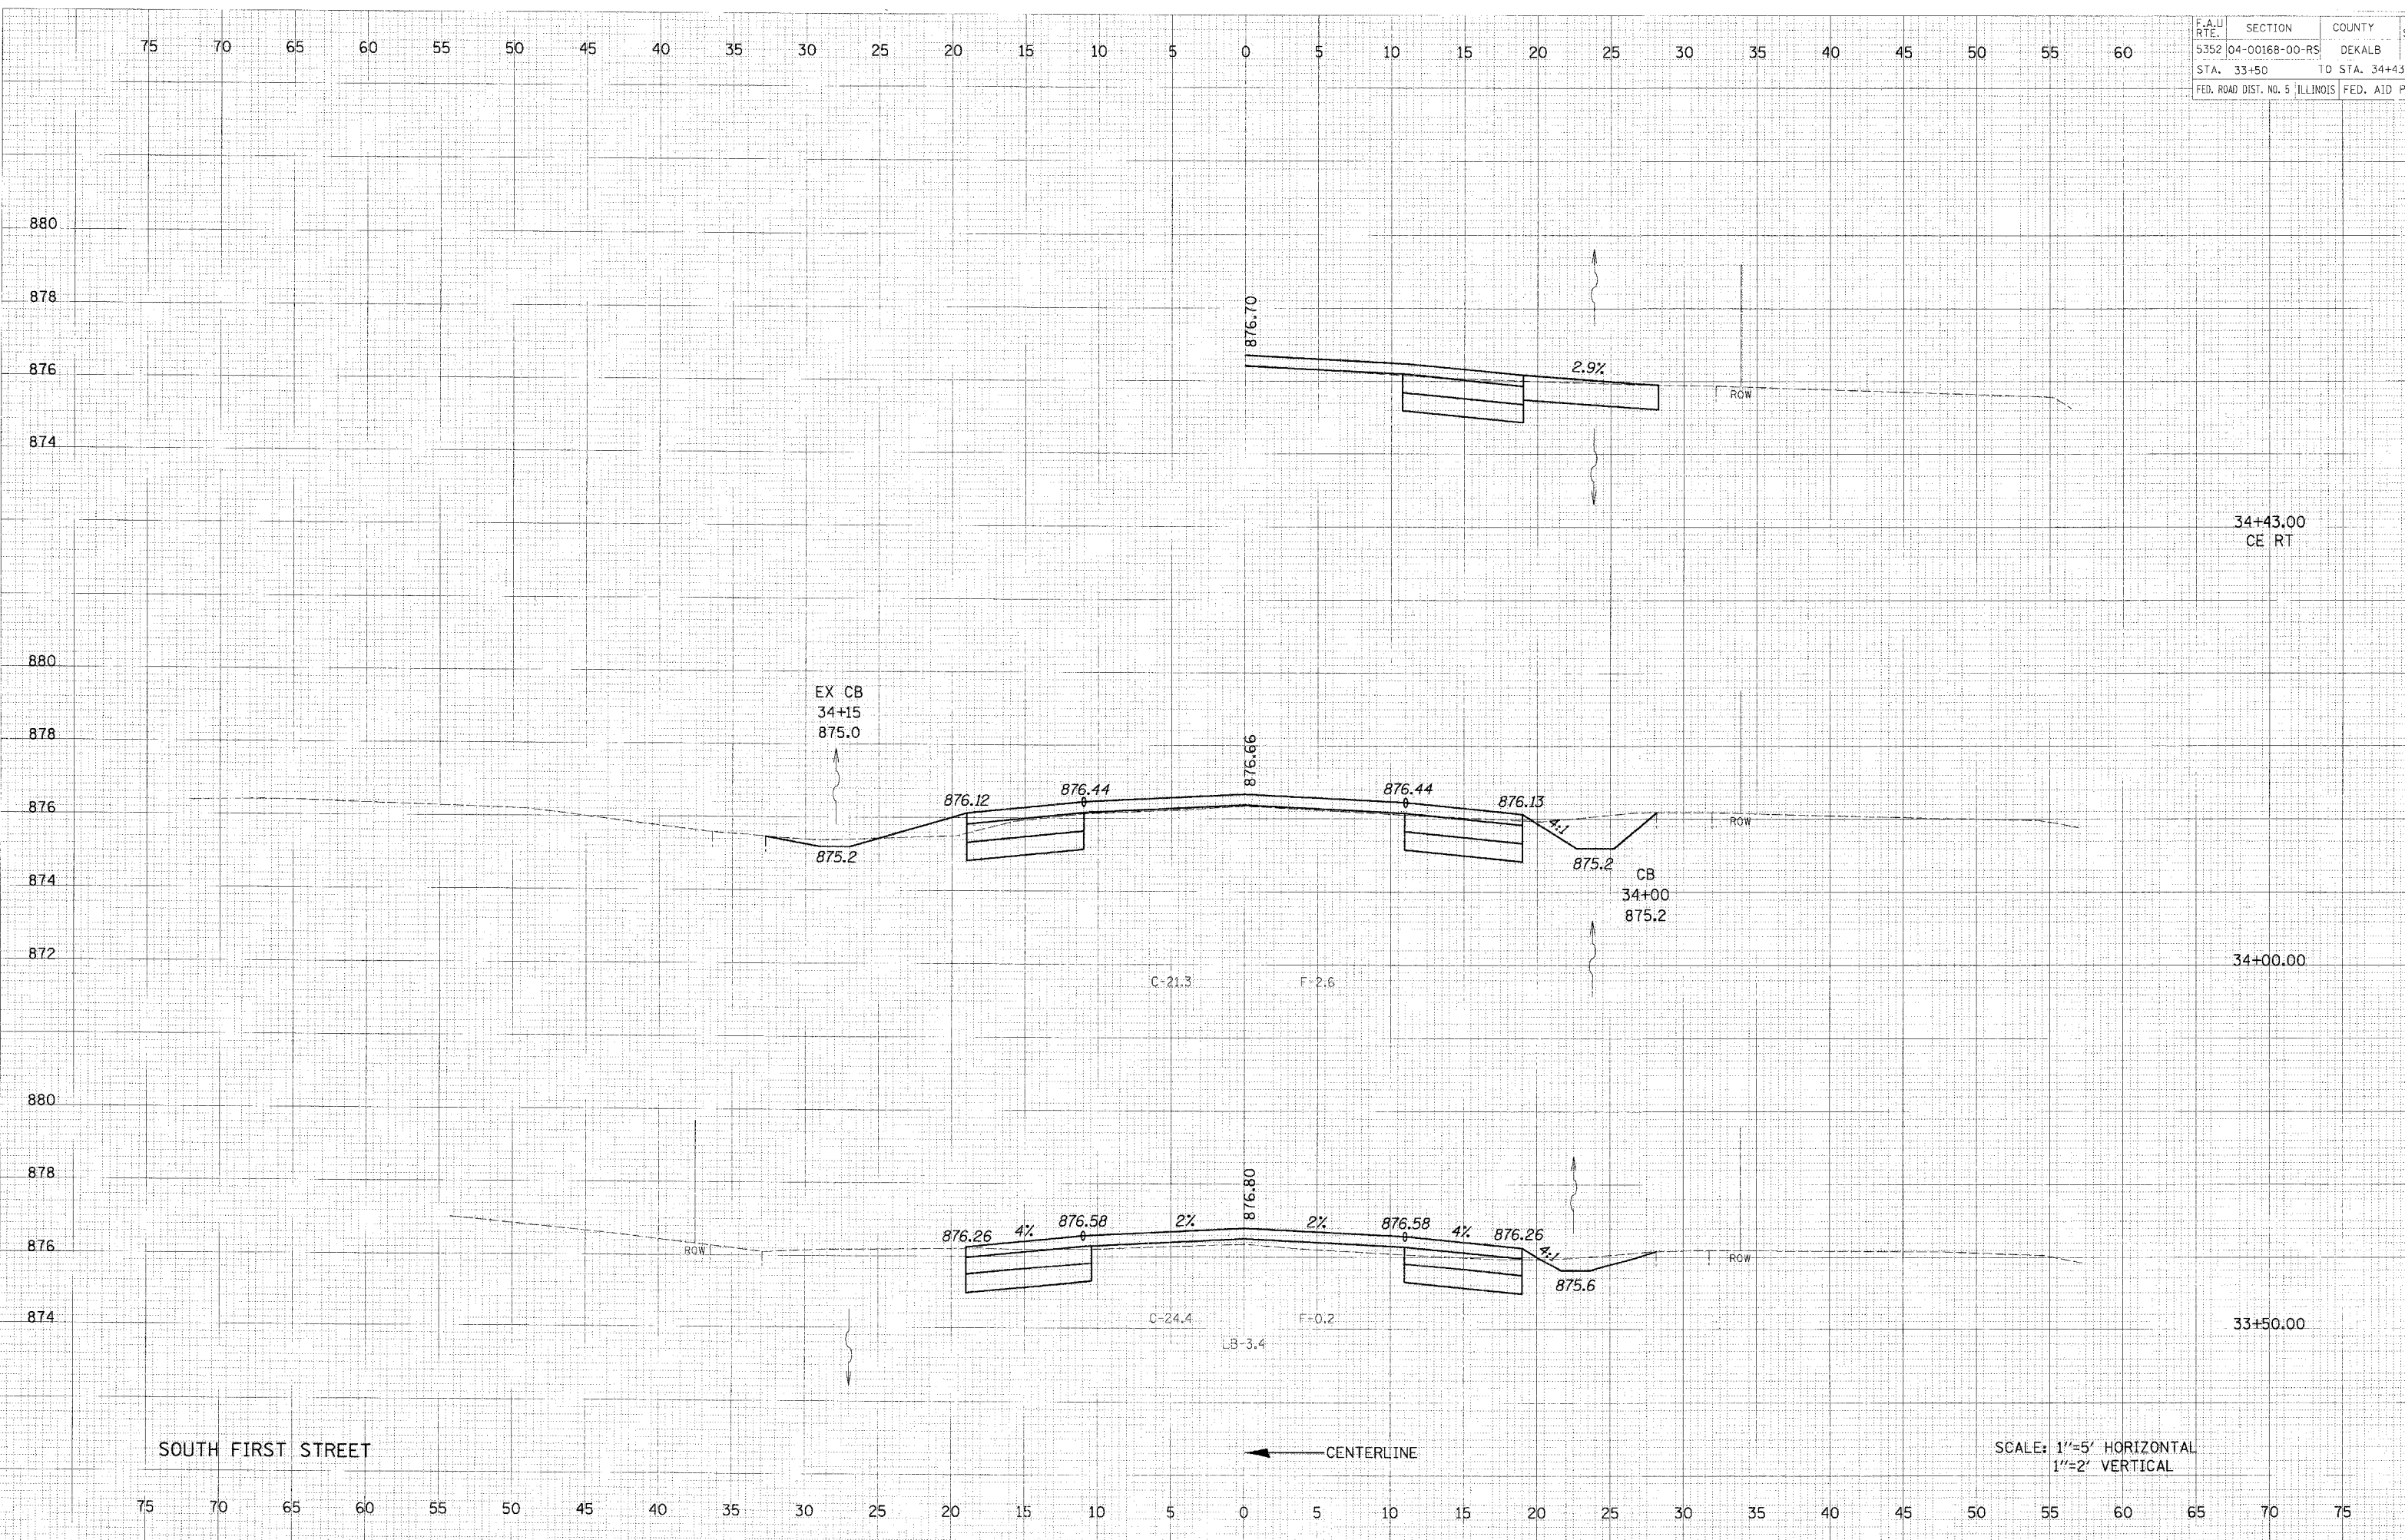

SOUTH FIRST STREET

← CENTERLINE

SCALE: 1"=5' HORIZONTAL
1"=2' VERTICAL

NOTE: BRINK, CHIP, ETC.
AREAS CHECKED

NOTE: BRINK, CHIP, ETC.
AREAS CHECKED