


F.A.I. RTE.	SECTION	COUNTY	TOTAL SHEETS
5352	04-00168-00-RS	DEKALB	67
STA. 34+50		TO STA. 35+00	
FED. ROAD DIST. NO. 5		ILLINOIS	FED. AID PROJECT

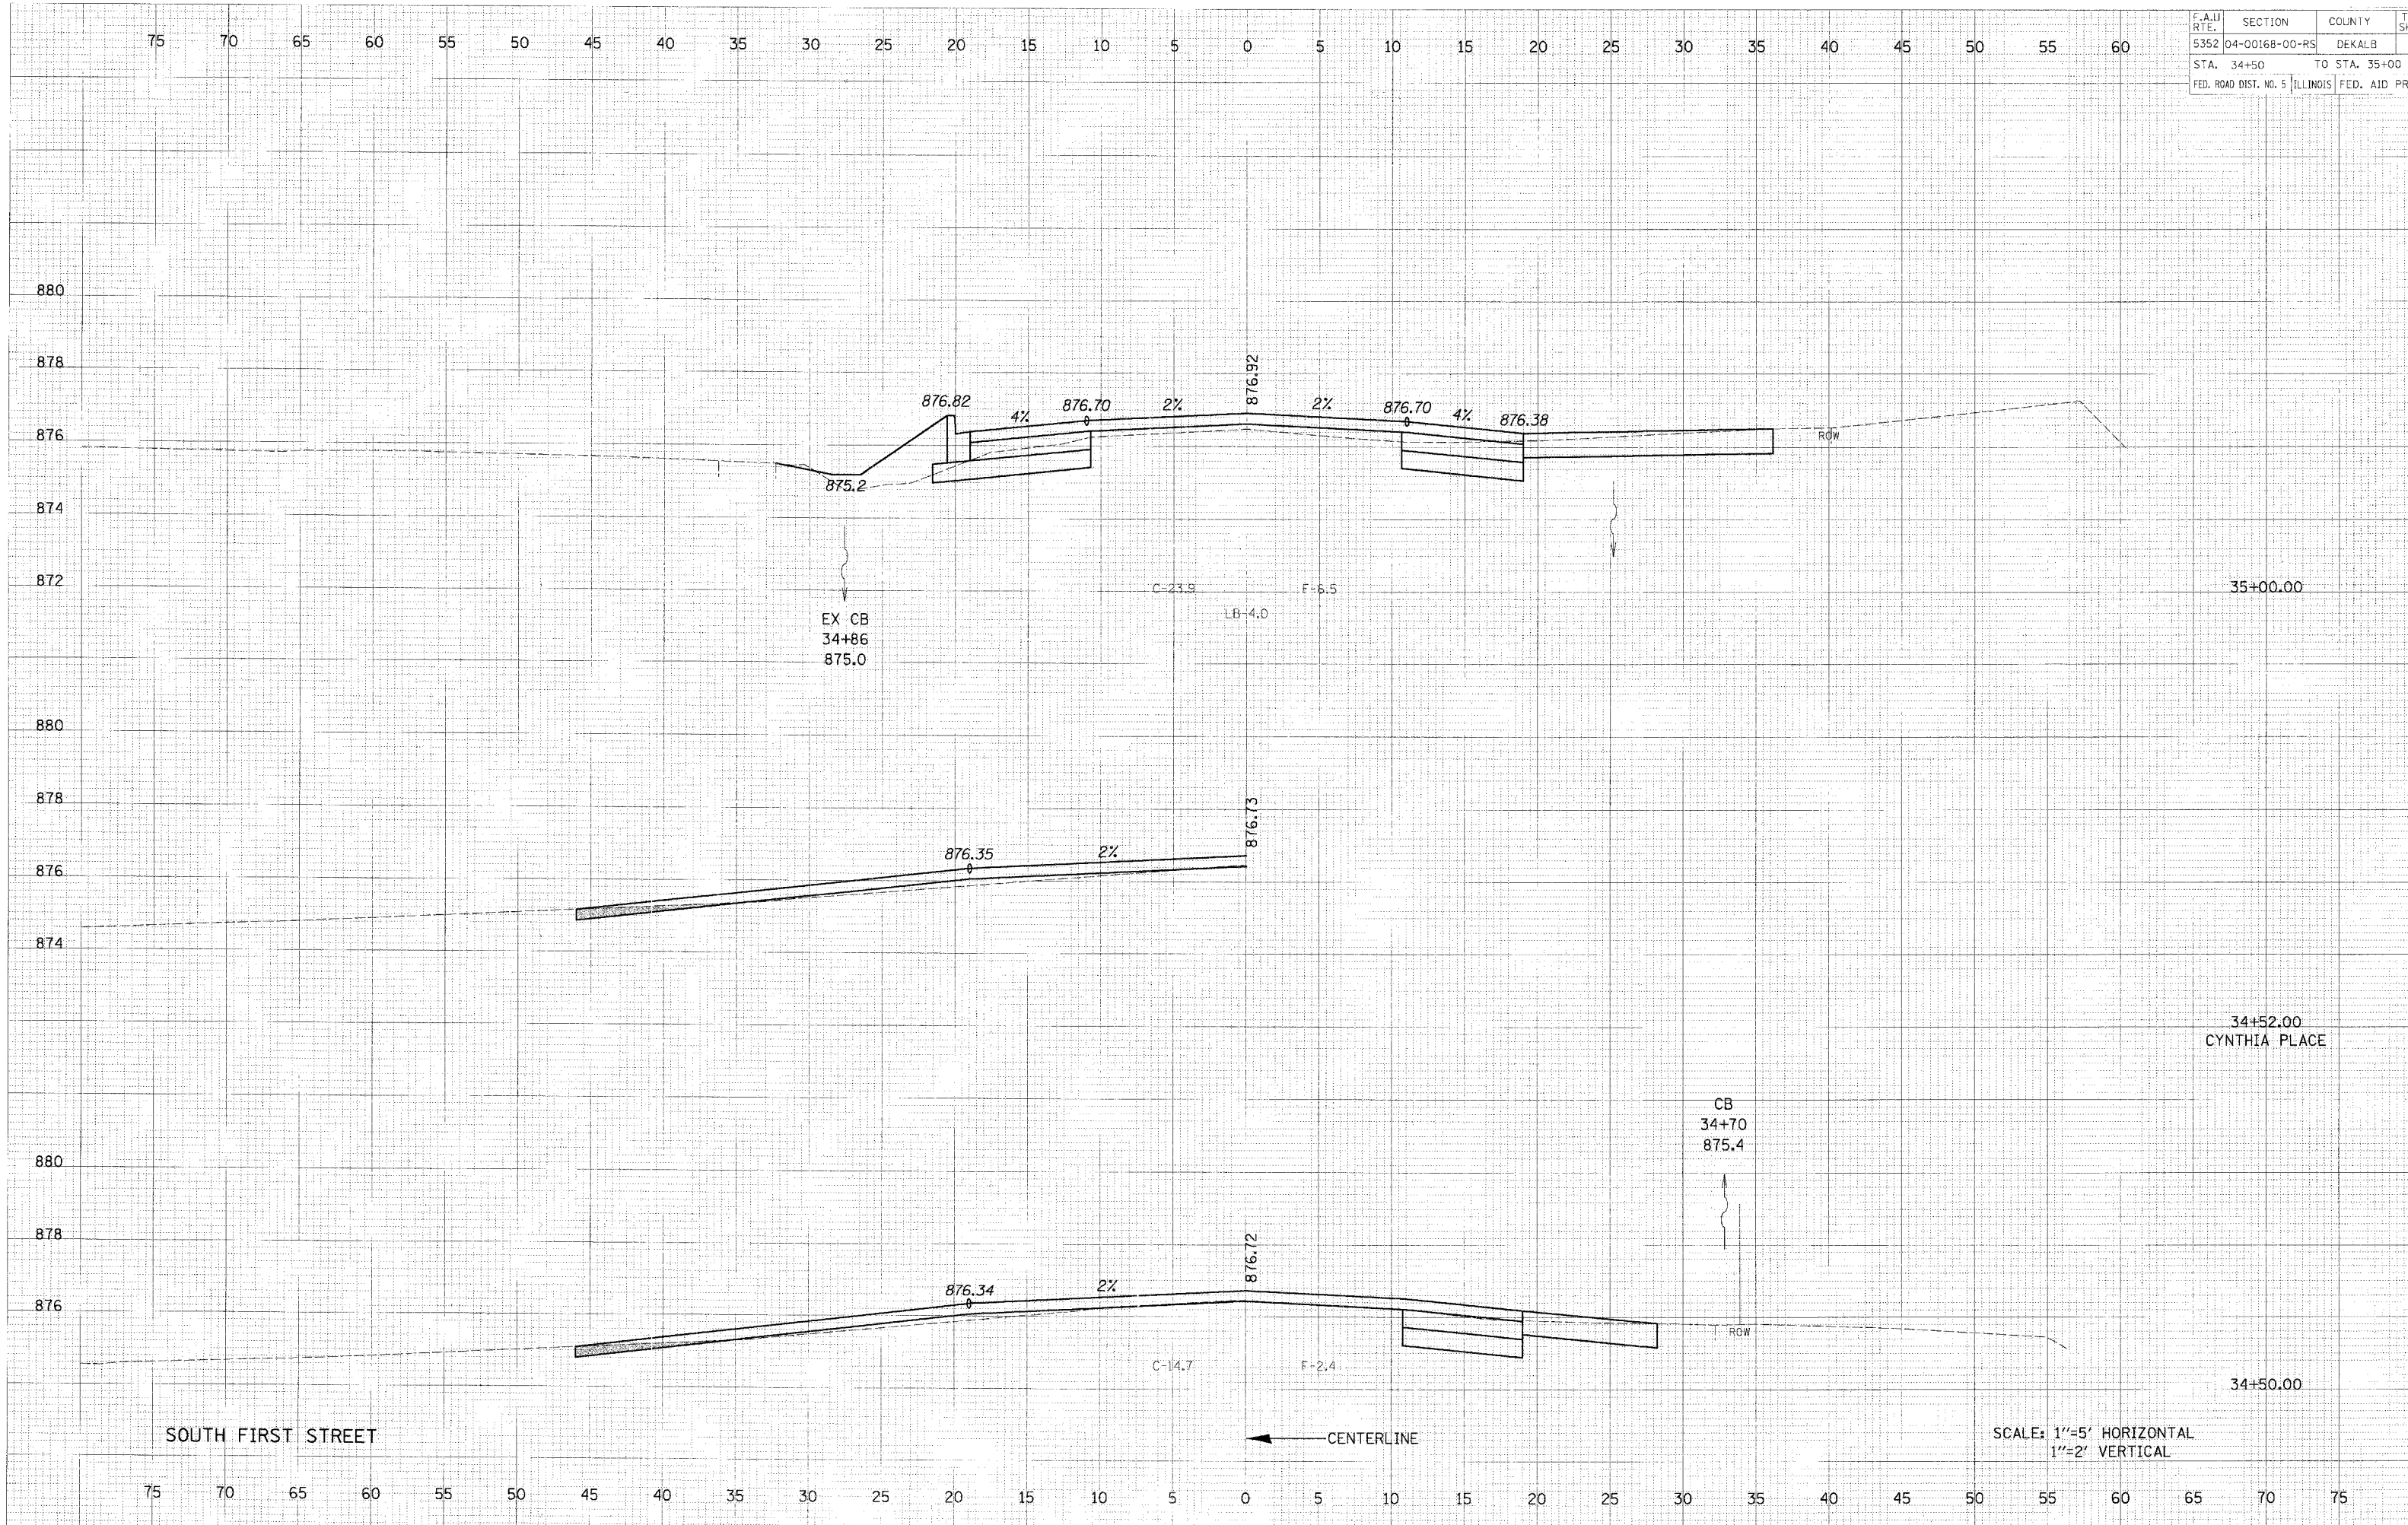

SOUTH FIRST STREET

← CENTERLINE

SCALE: 1"=5' HORIZONTAL
1"=2' VERTICAL