


F.A.U. RTE.	SECTION	COUNTY	TOTAL SHEETS
5352	04-00168-00-RS	DEKALB	67
STA. 35+07		TO STA. 35+82	
FED. ROAD DIST. NO. 5 ILLINOIS FED. AID PROJECT M			

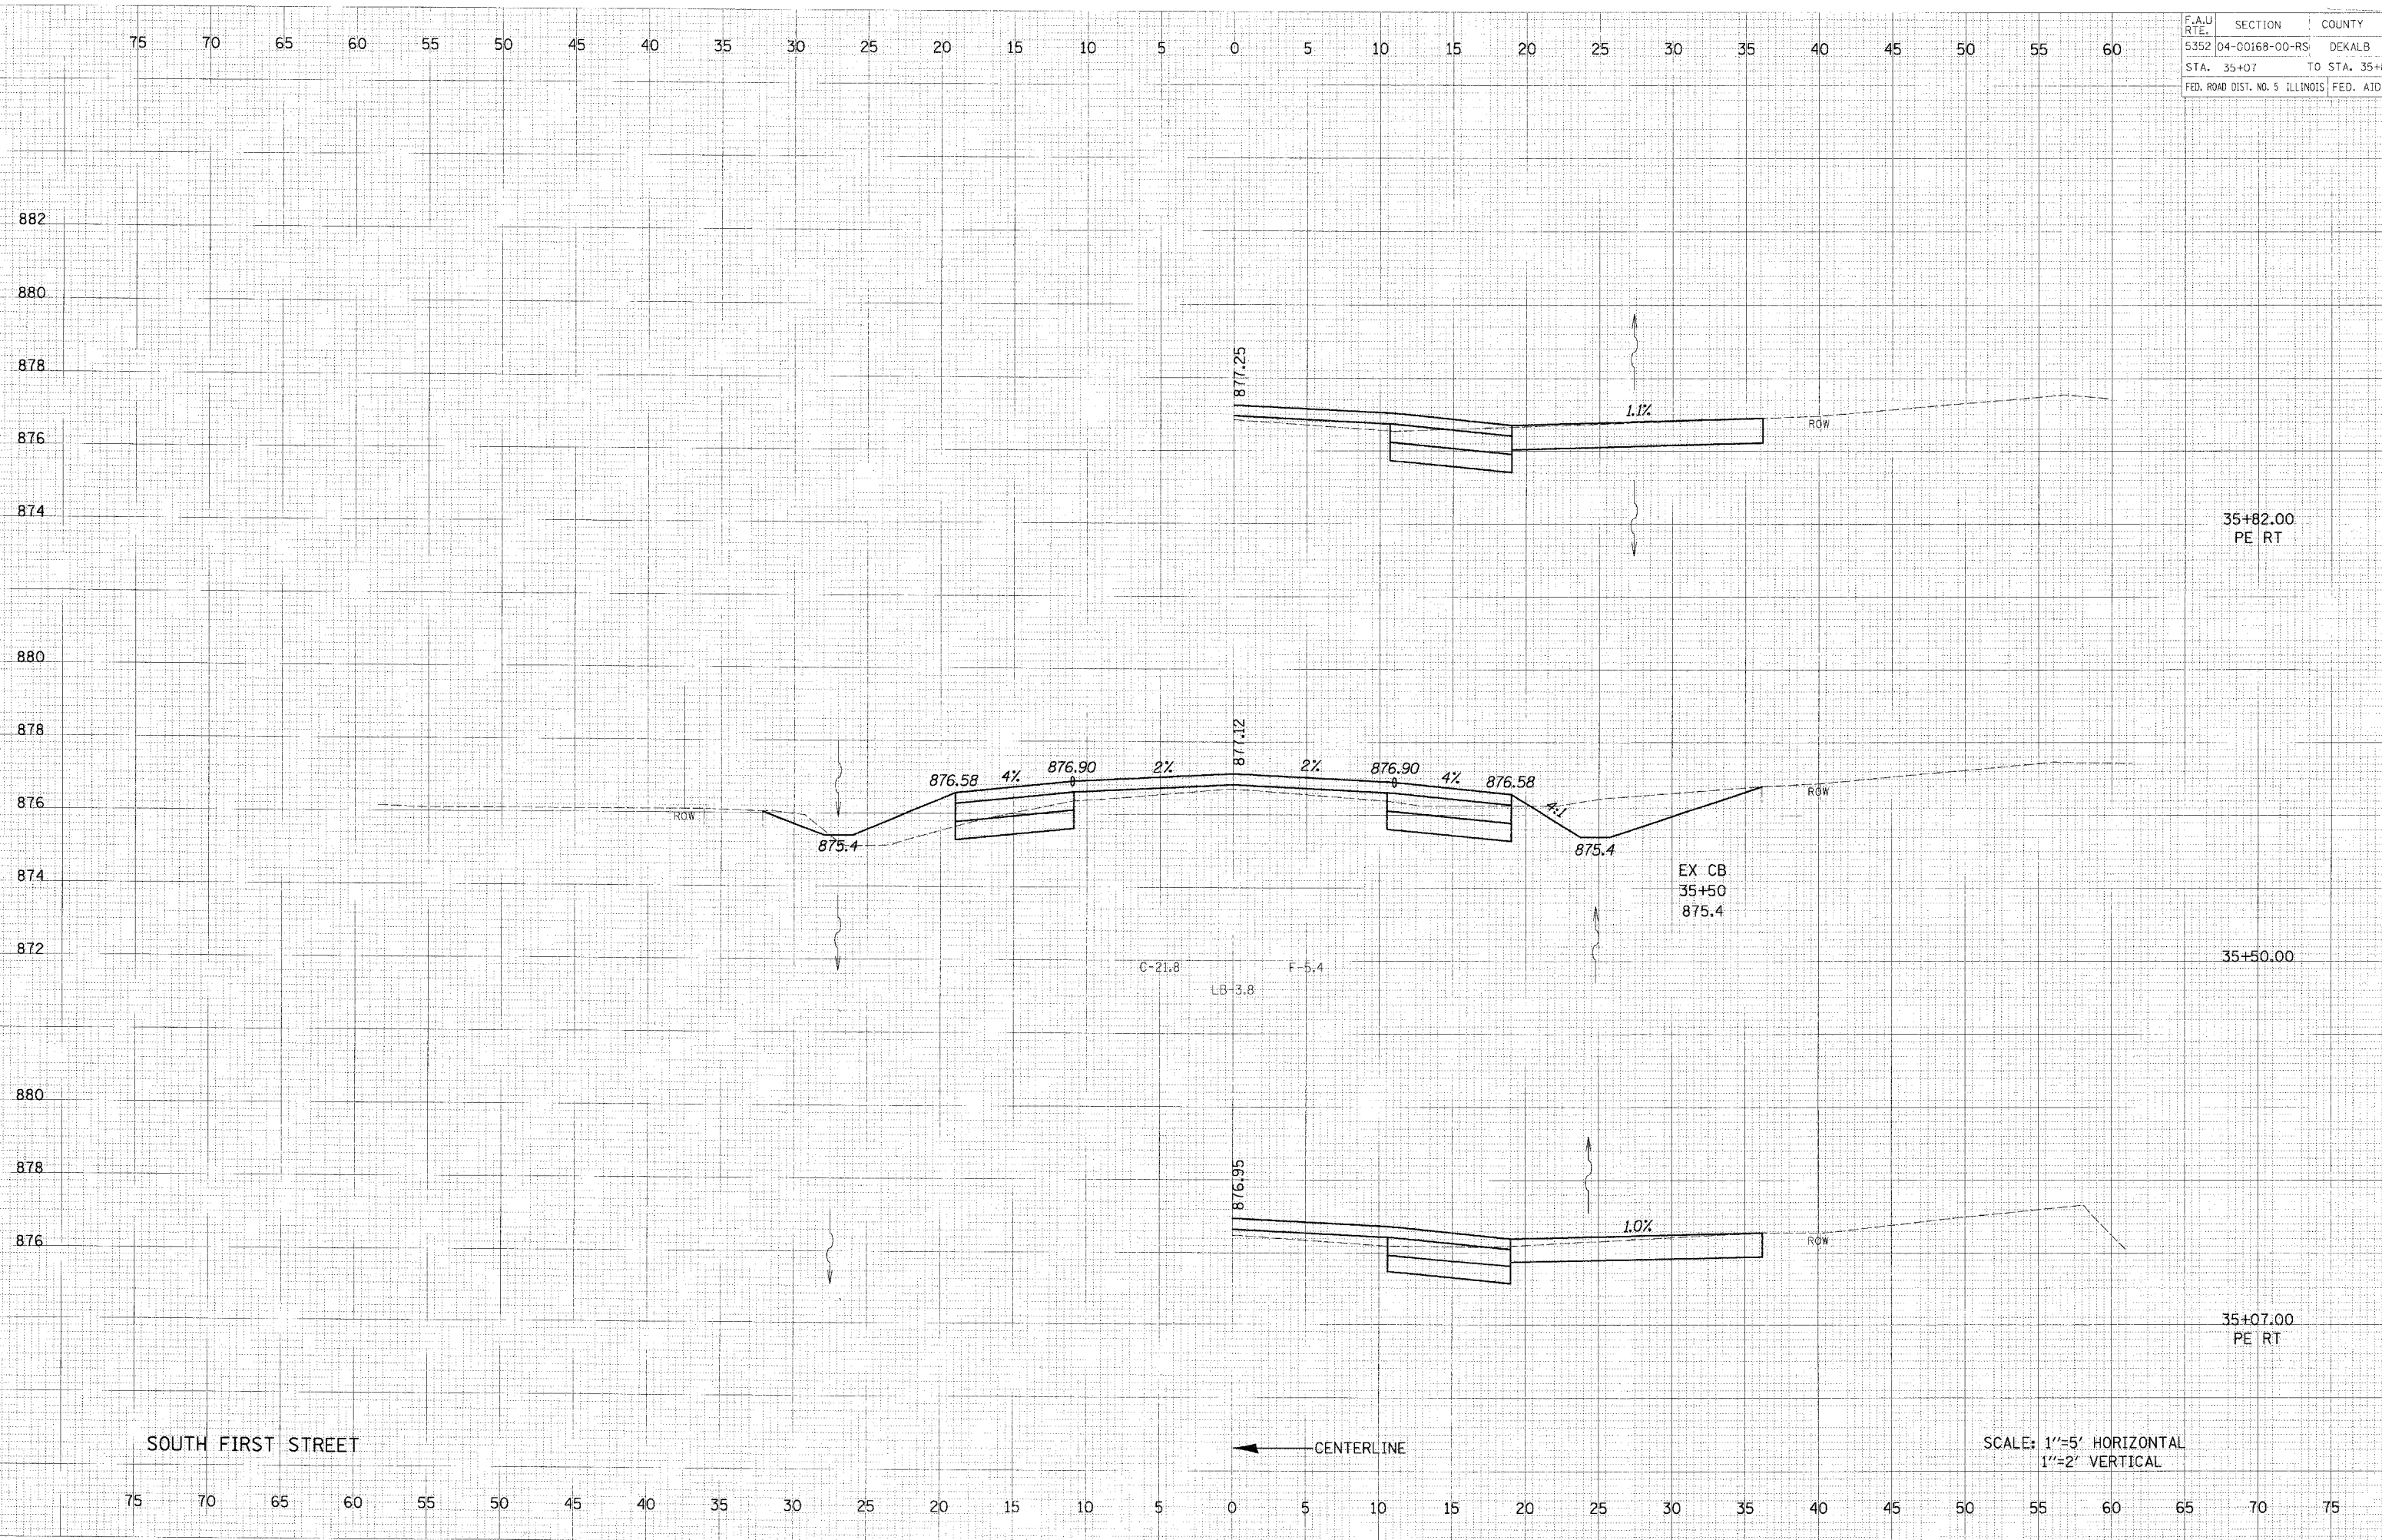

SOUTH FIRST STREET

CENTERLINE

SCALE: 1"=5' HORIZONTAL
1"=2' VERTICAL

NOTE: PLAN, ELEV. DATE
NO. AREAS CHECKED

NOTE: PLAN, ELEV. DATE
NO. AREAS CHECKED