


F.A.U. RTE.	SECTION	COUNTY	TOTAL SHEETS
5352	04-00168-00-RS	DEKALB	67
STA. 39+50		TO STA. 39+96	
FED. ROAD DIST. NO. 5 ILLINOIS		FED. AID PROJECT M	

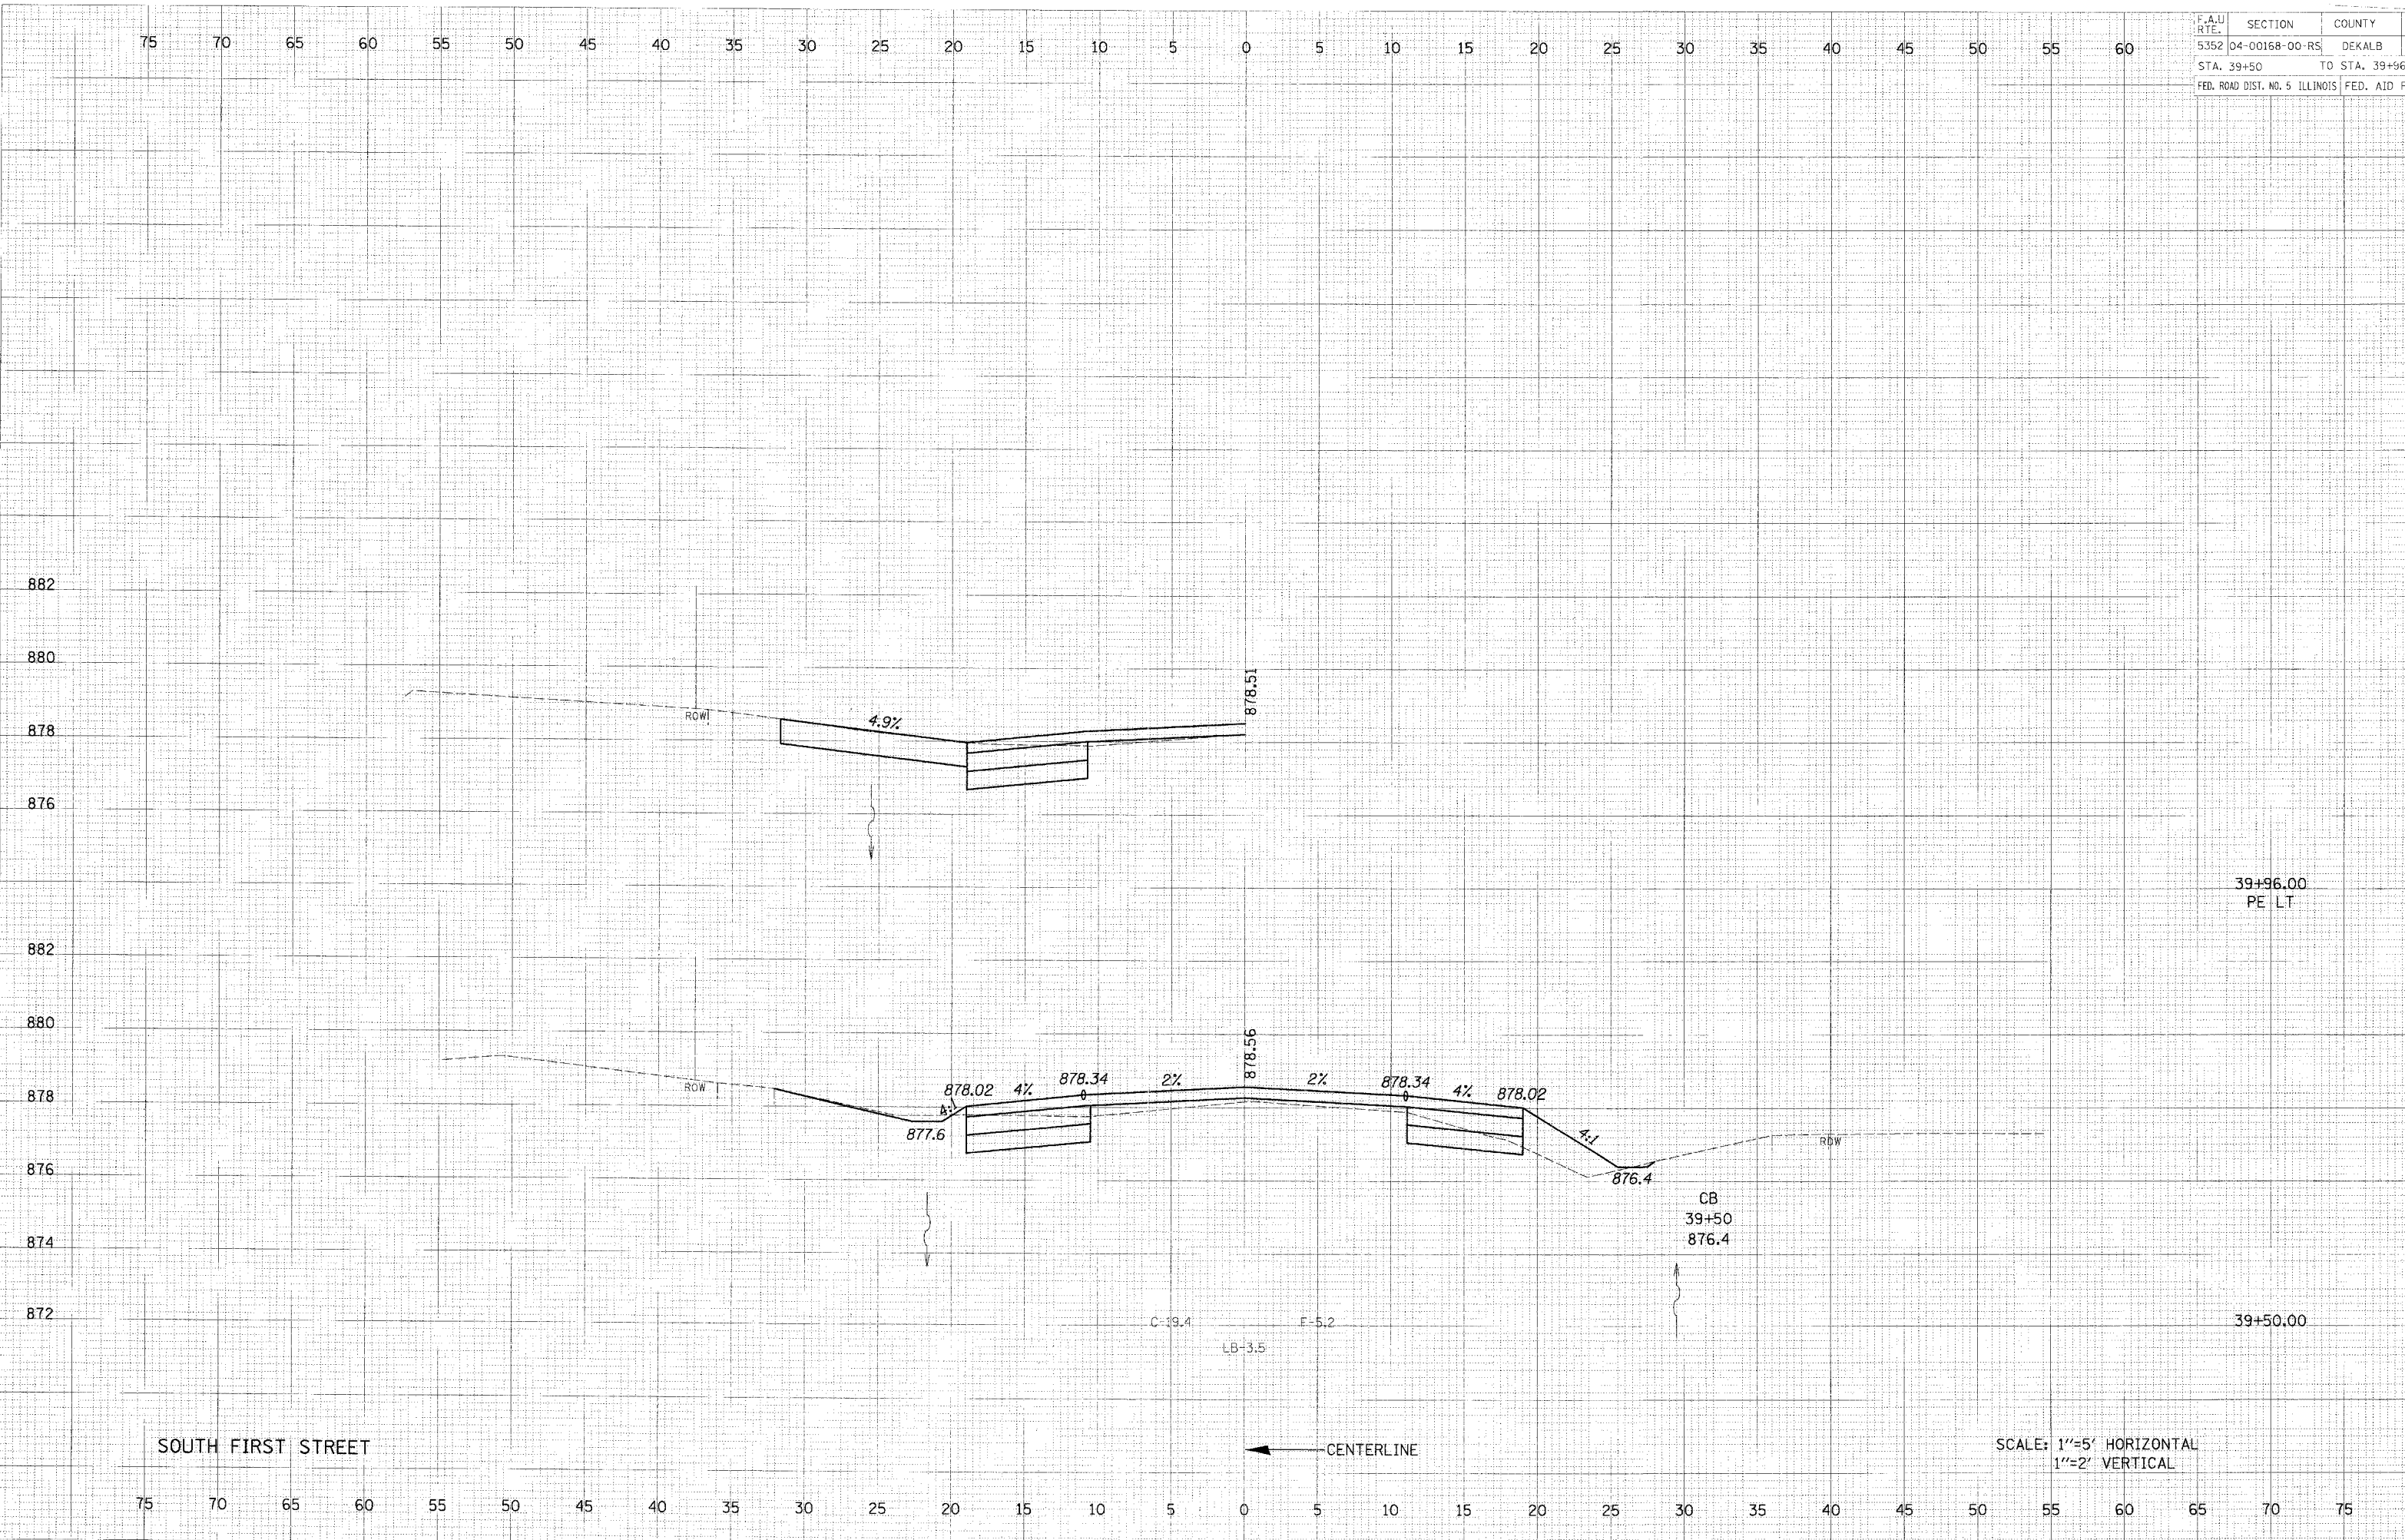

NO. 10000 TEMPLATE
AREA: _____
AREA: _____

NO. 10000 TEMPLATE
AREA: _____
AREA: _____

SOUTH FIRST STREET

← CENTERLINE

SCALE: 1"=5' HORIZONTAL
1"=2' VERTICAL