


F.A.U. RTE.	SECTION	COUNTY	TOTAL SHEETS
5352	04-00168-00-RS	DEKALB	67
STA. 41+00		TO STA. 42+00	
FED. ROAD DIST. NO. 5 ILLINOIS FED. AID PROJECT			

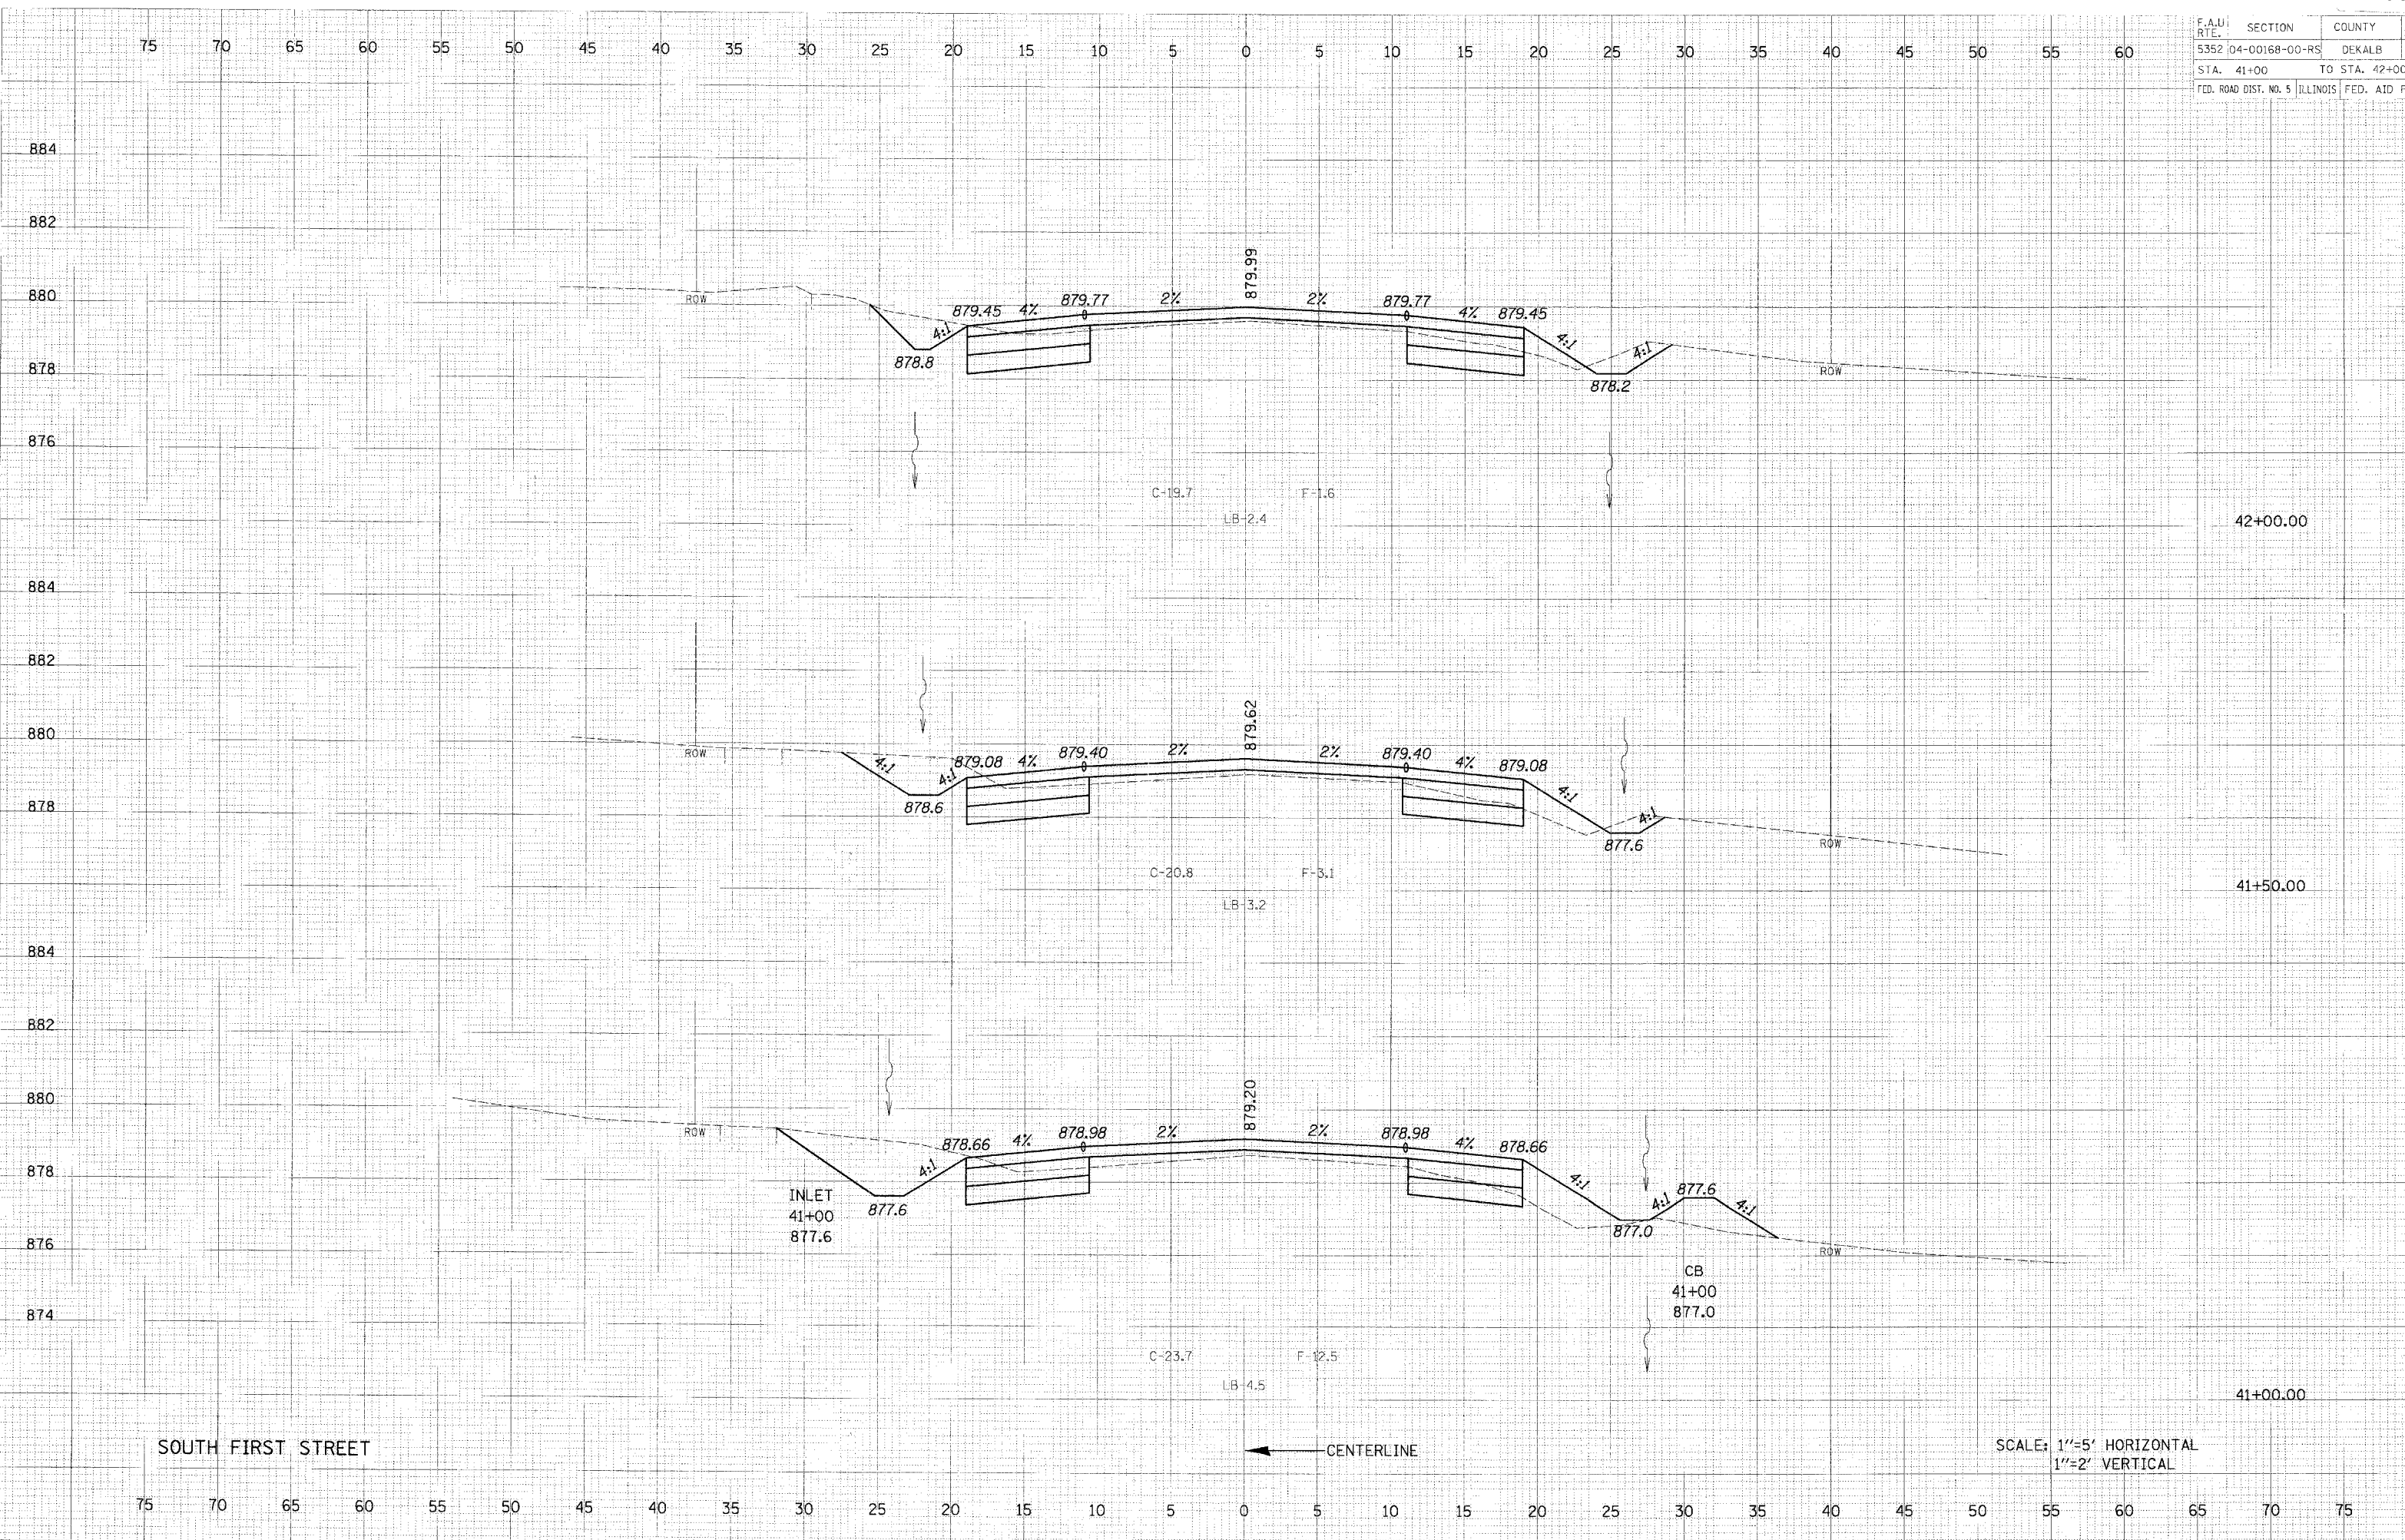

SOUTH FIRST STREET

← CENTERLINE

SCALE: 1"=5' HORIZONTAL
1"=2' VERTICAL

NO. 1 100' TEMPLATE AREAS CHECKED

NOTE: BOOK, TEMP. INT. AREAS CHECKED