


F.A.U. RTE.	SECTION	COUNTY	TOTAL SHEETS
5352	04-00168-00-RS	DEKALB	67
STA. 42+50		TO STA. 43+00	
FED. ROAD DIST. NO. 5		ILLINOIS FED. AID PROJECT	

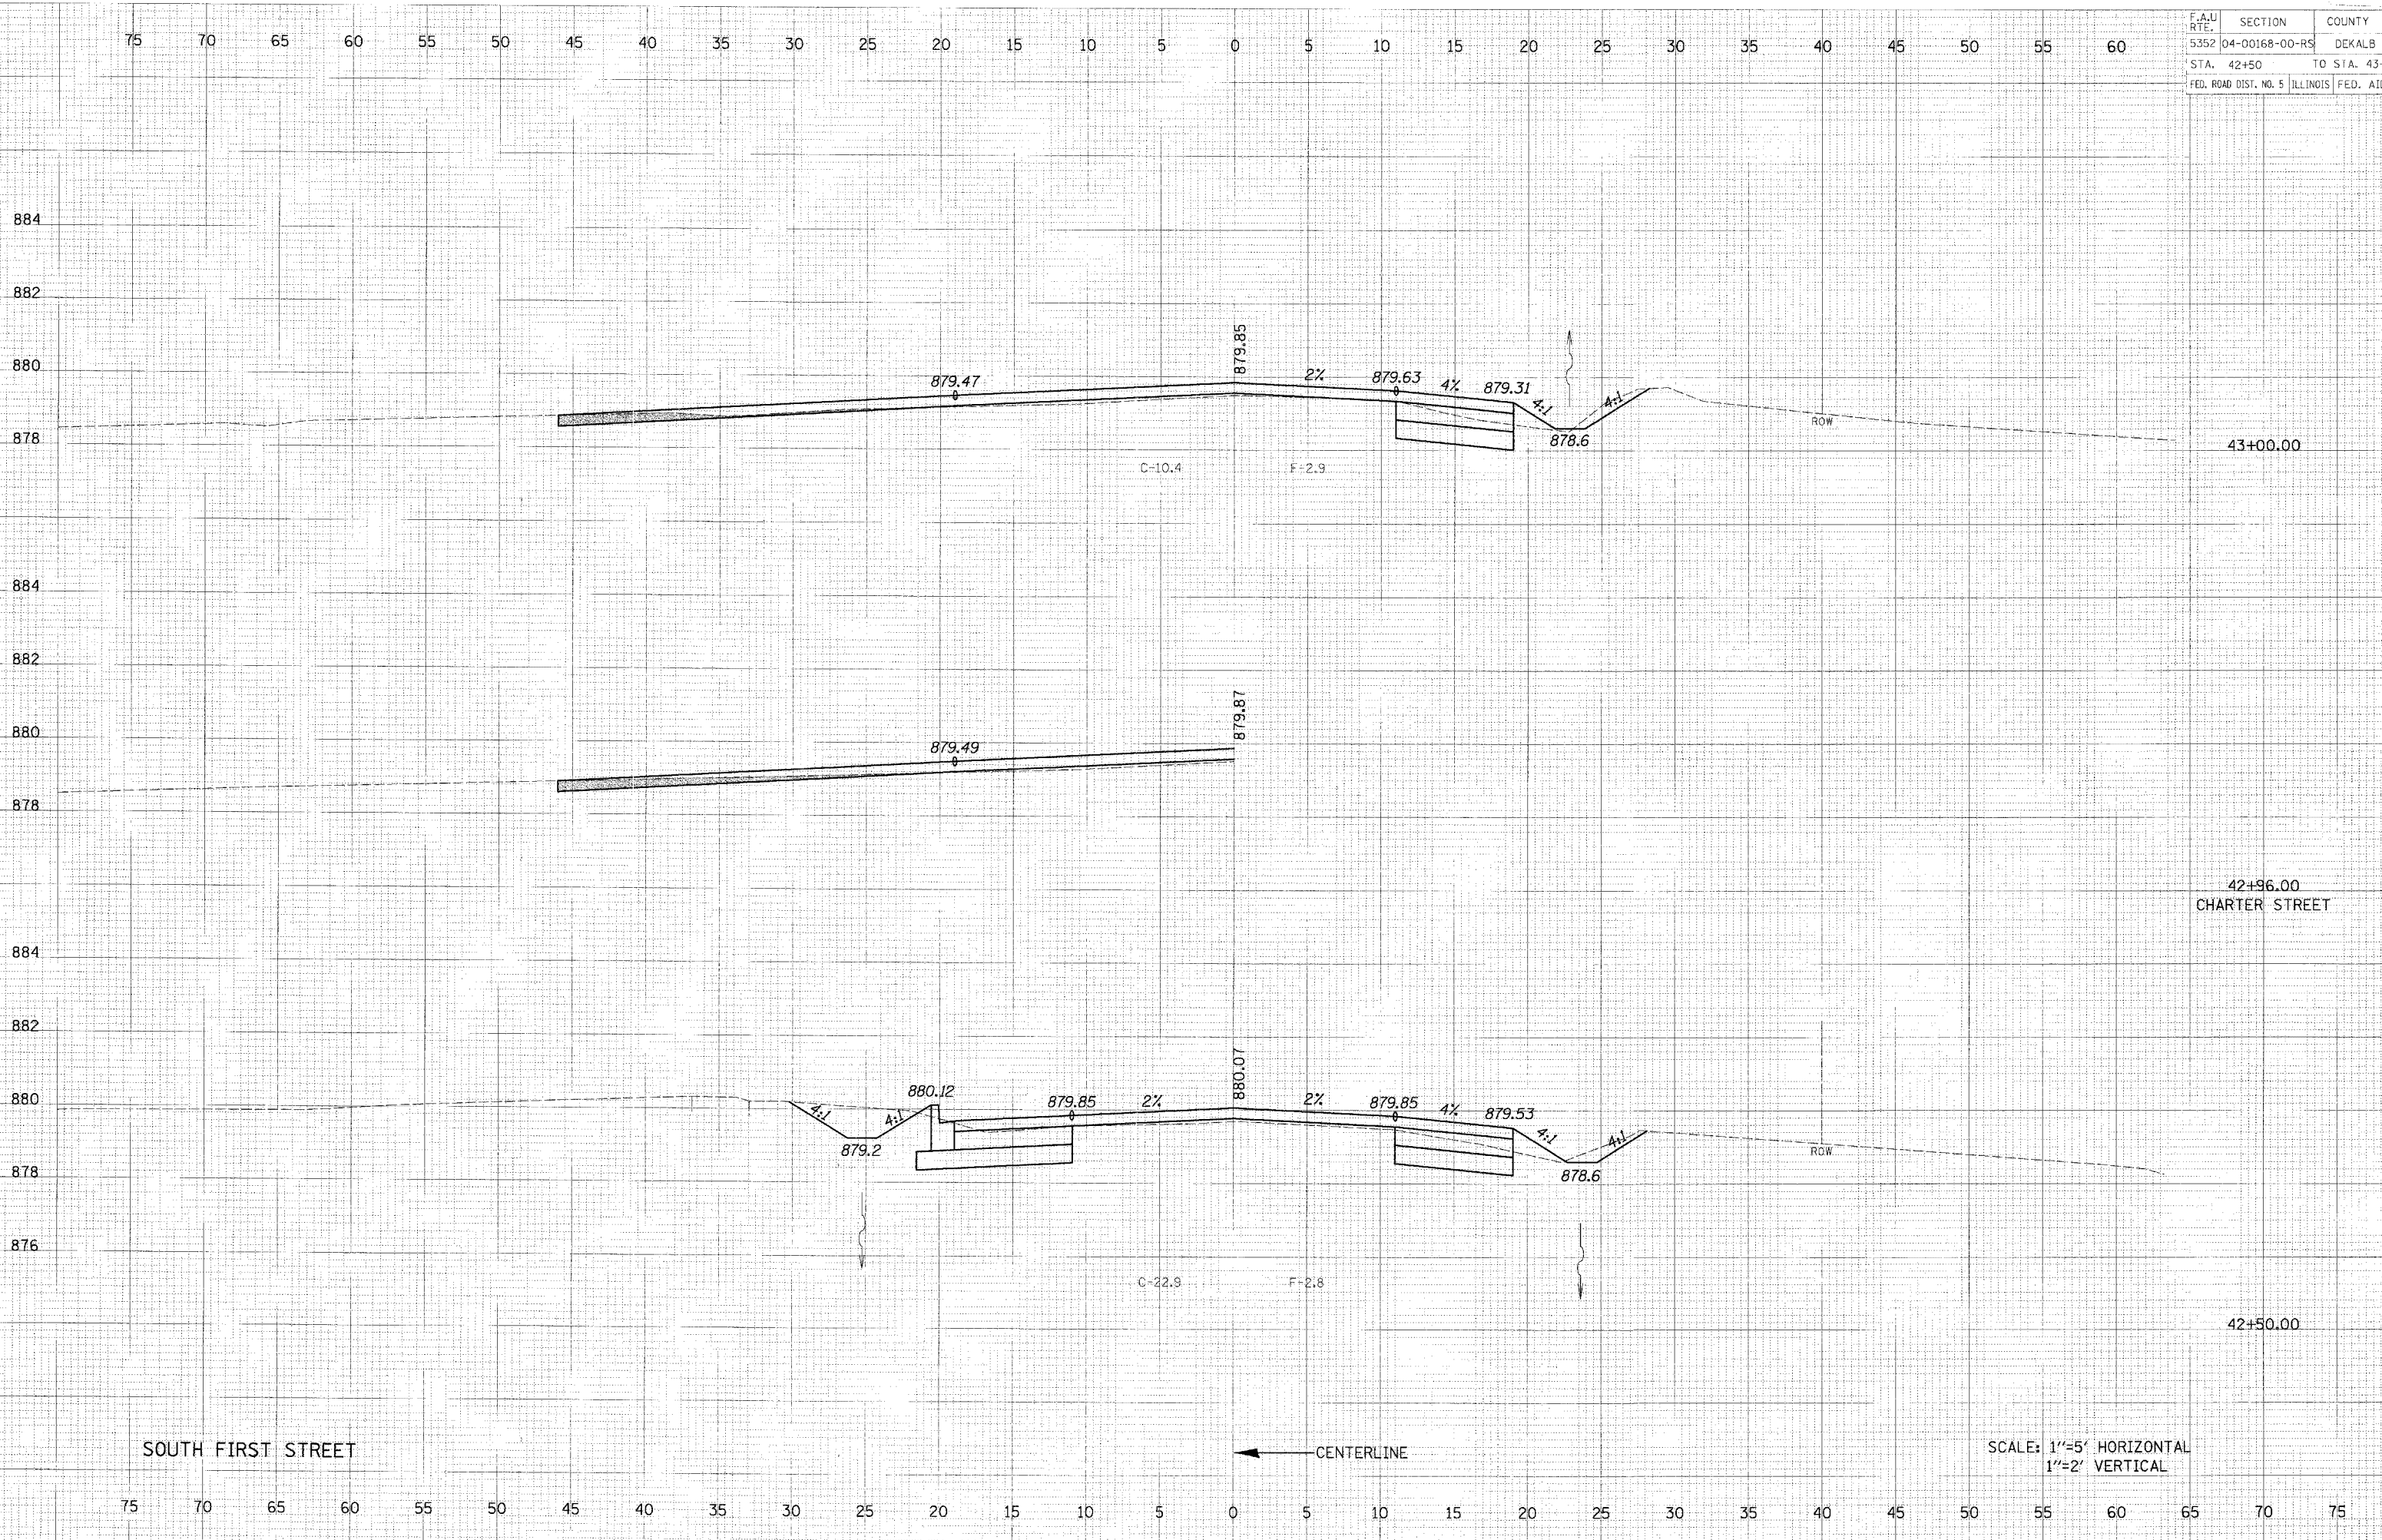

NOTE BOOK TEMP. DATE
 AREA
 AREA CHECKED
 NO.

NOTE BOOK TEMP. DATE
 AREA
 AREA CHECKED
 NO.