


F.A.U. RTE.	SECTION	COUNTY	TOTAL SHEETS
5352	04-00168-00-RS	DEKALB	67
STA. 44+91		TO STA. 45+50	
FED. ROAD DIST. NO. 5		ILLINOIS FED. AID PROJECT	

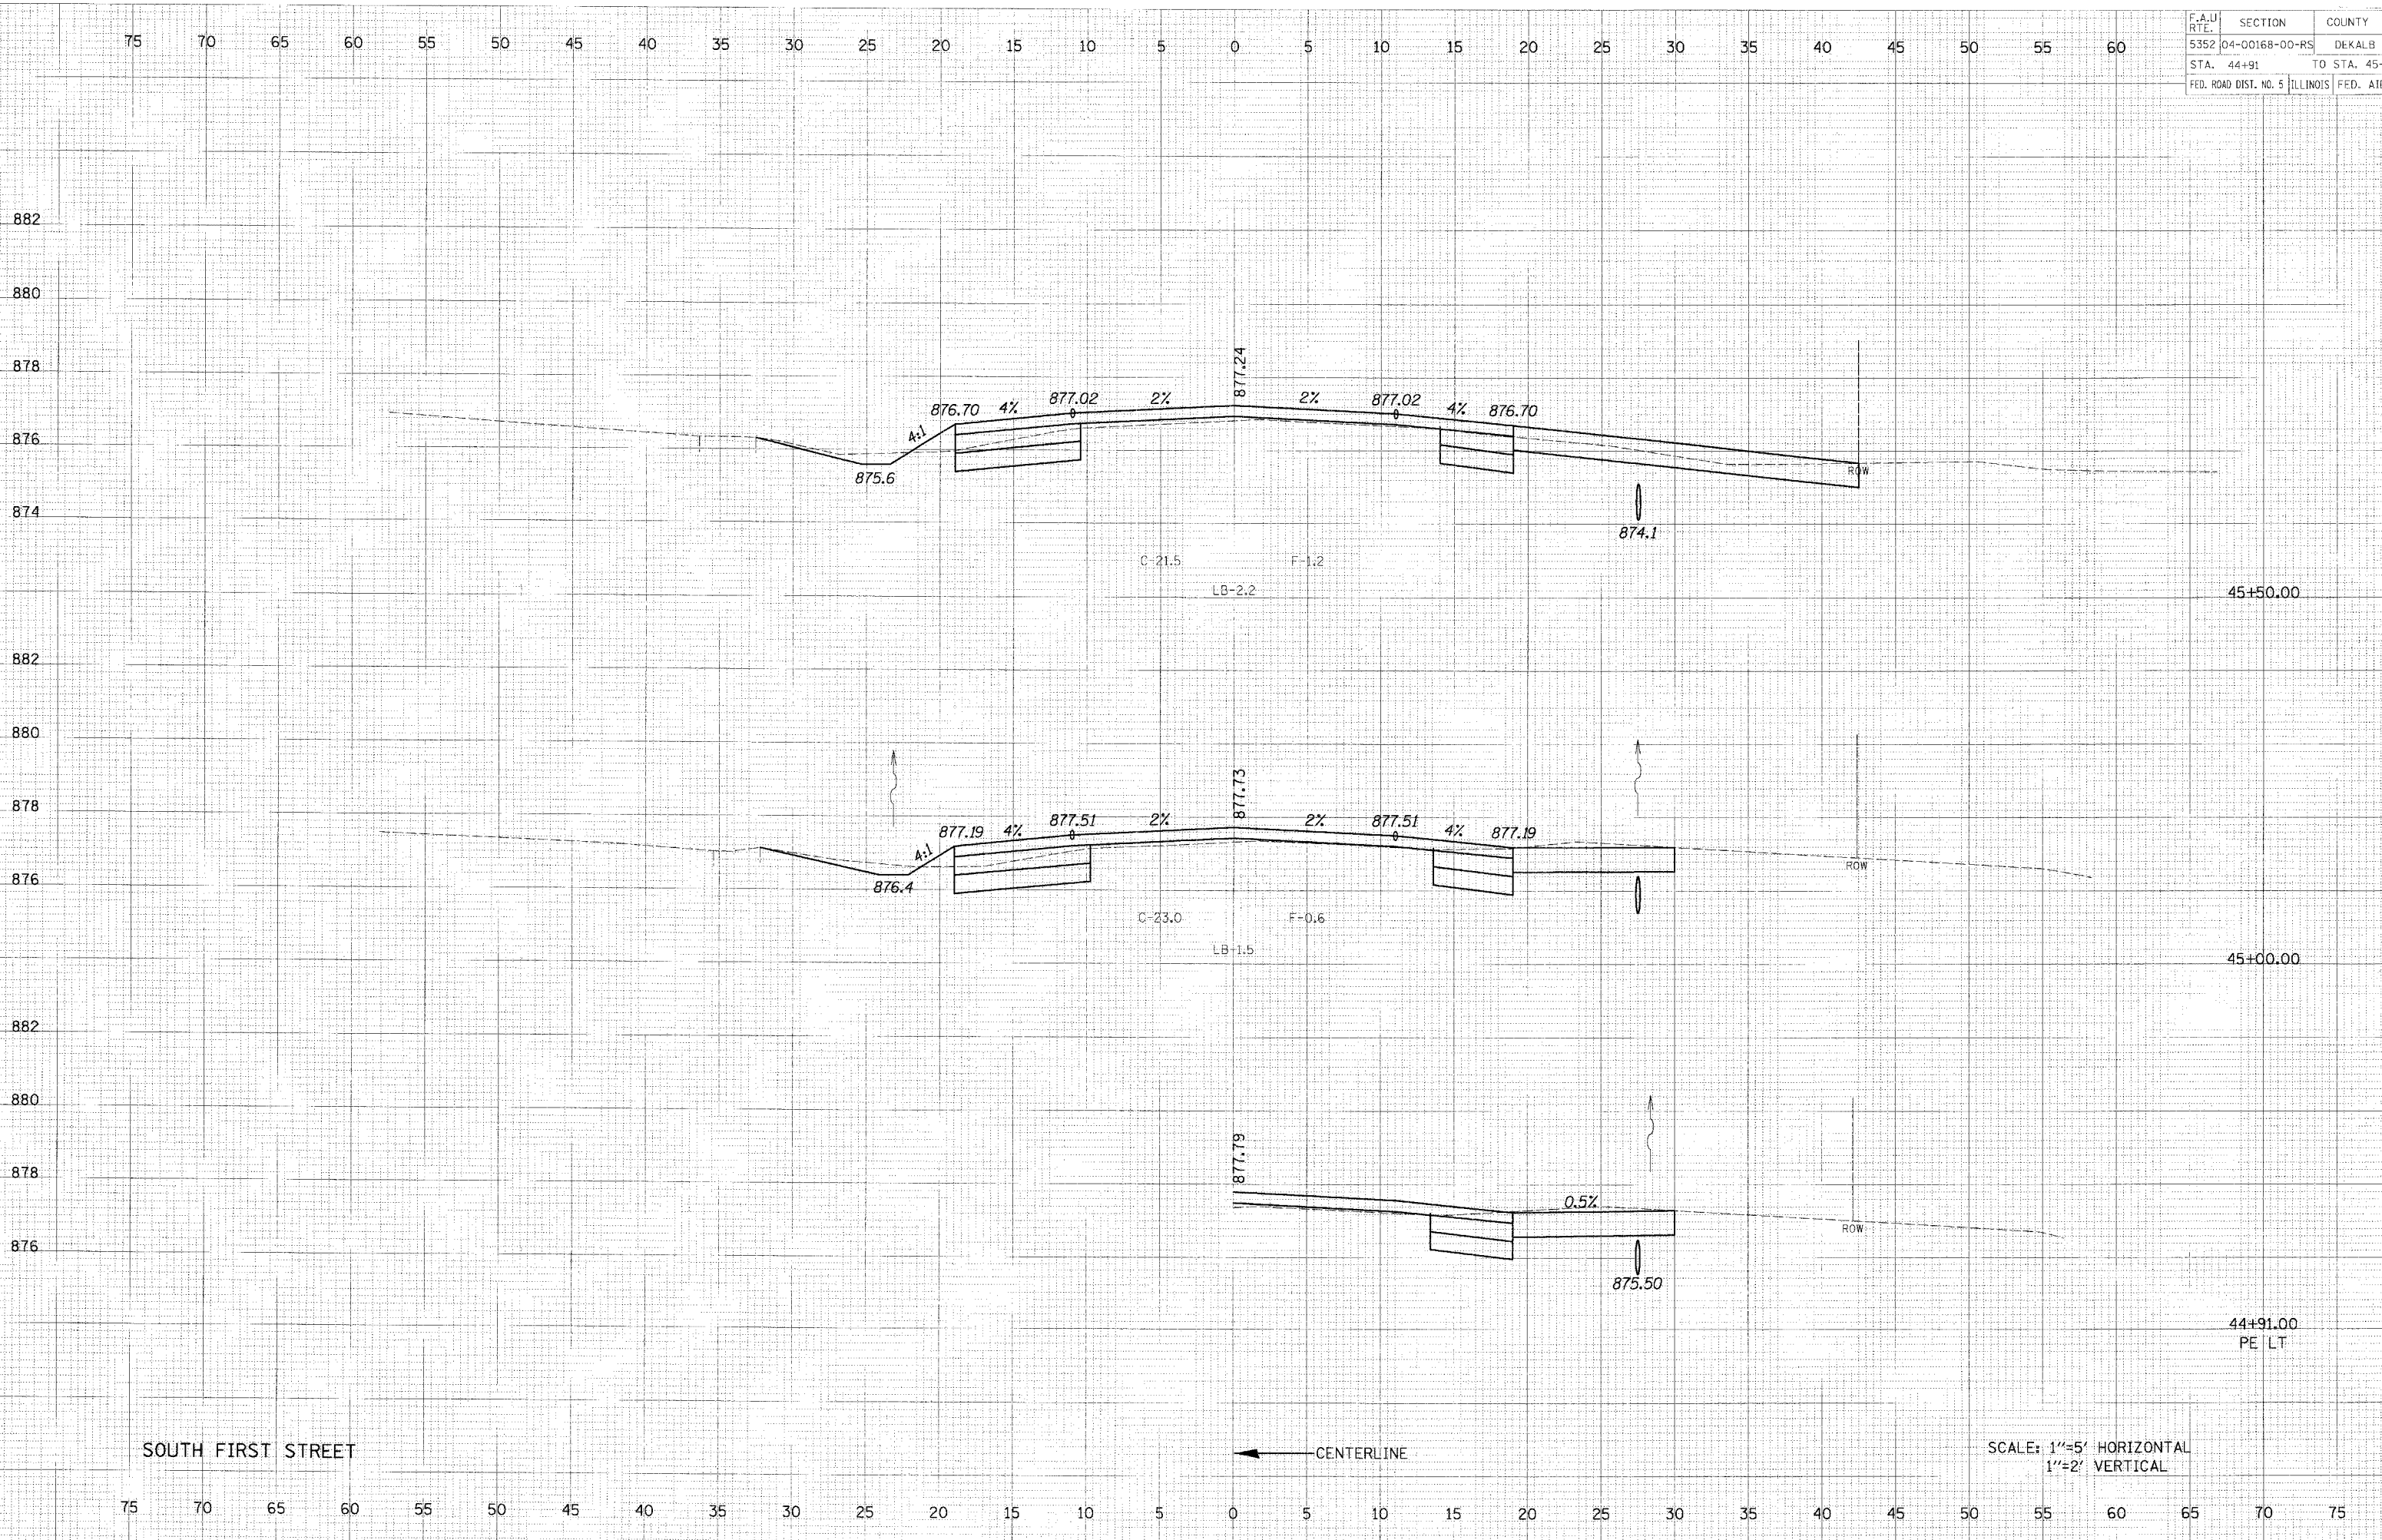

SCALE: 1"=5' HORIZONTAL  
1"=2' VERTICAL