


F.A.U. RTE.	SECTION	COUNTY	TOTAL SHEETS
5352	04-00168-00-RS	DEKALB	67
STA. 48+00		TO STA. 48+63	
FED. ROAD DIST. NO. 5		ILLINOIS	FED. AID PROJECT

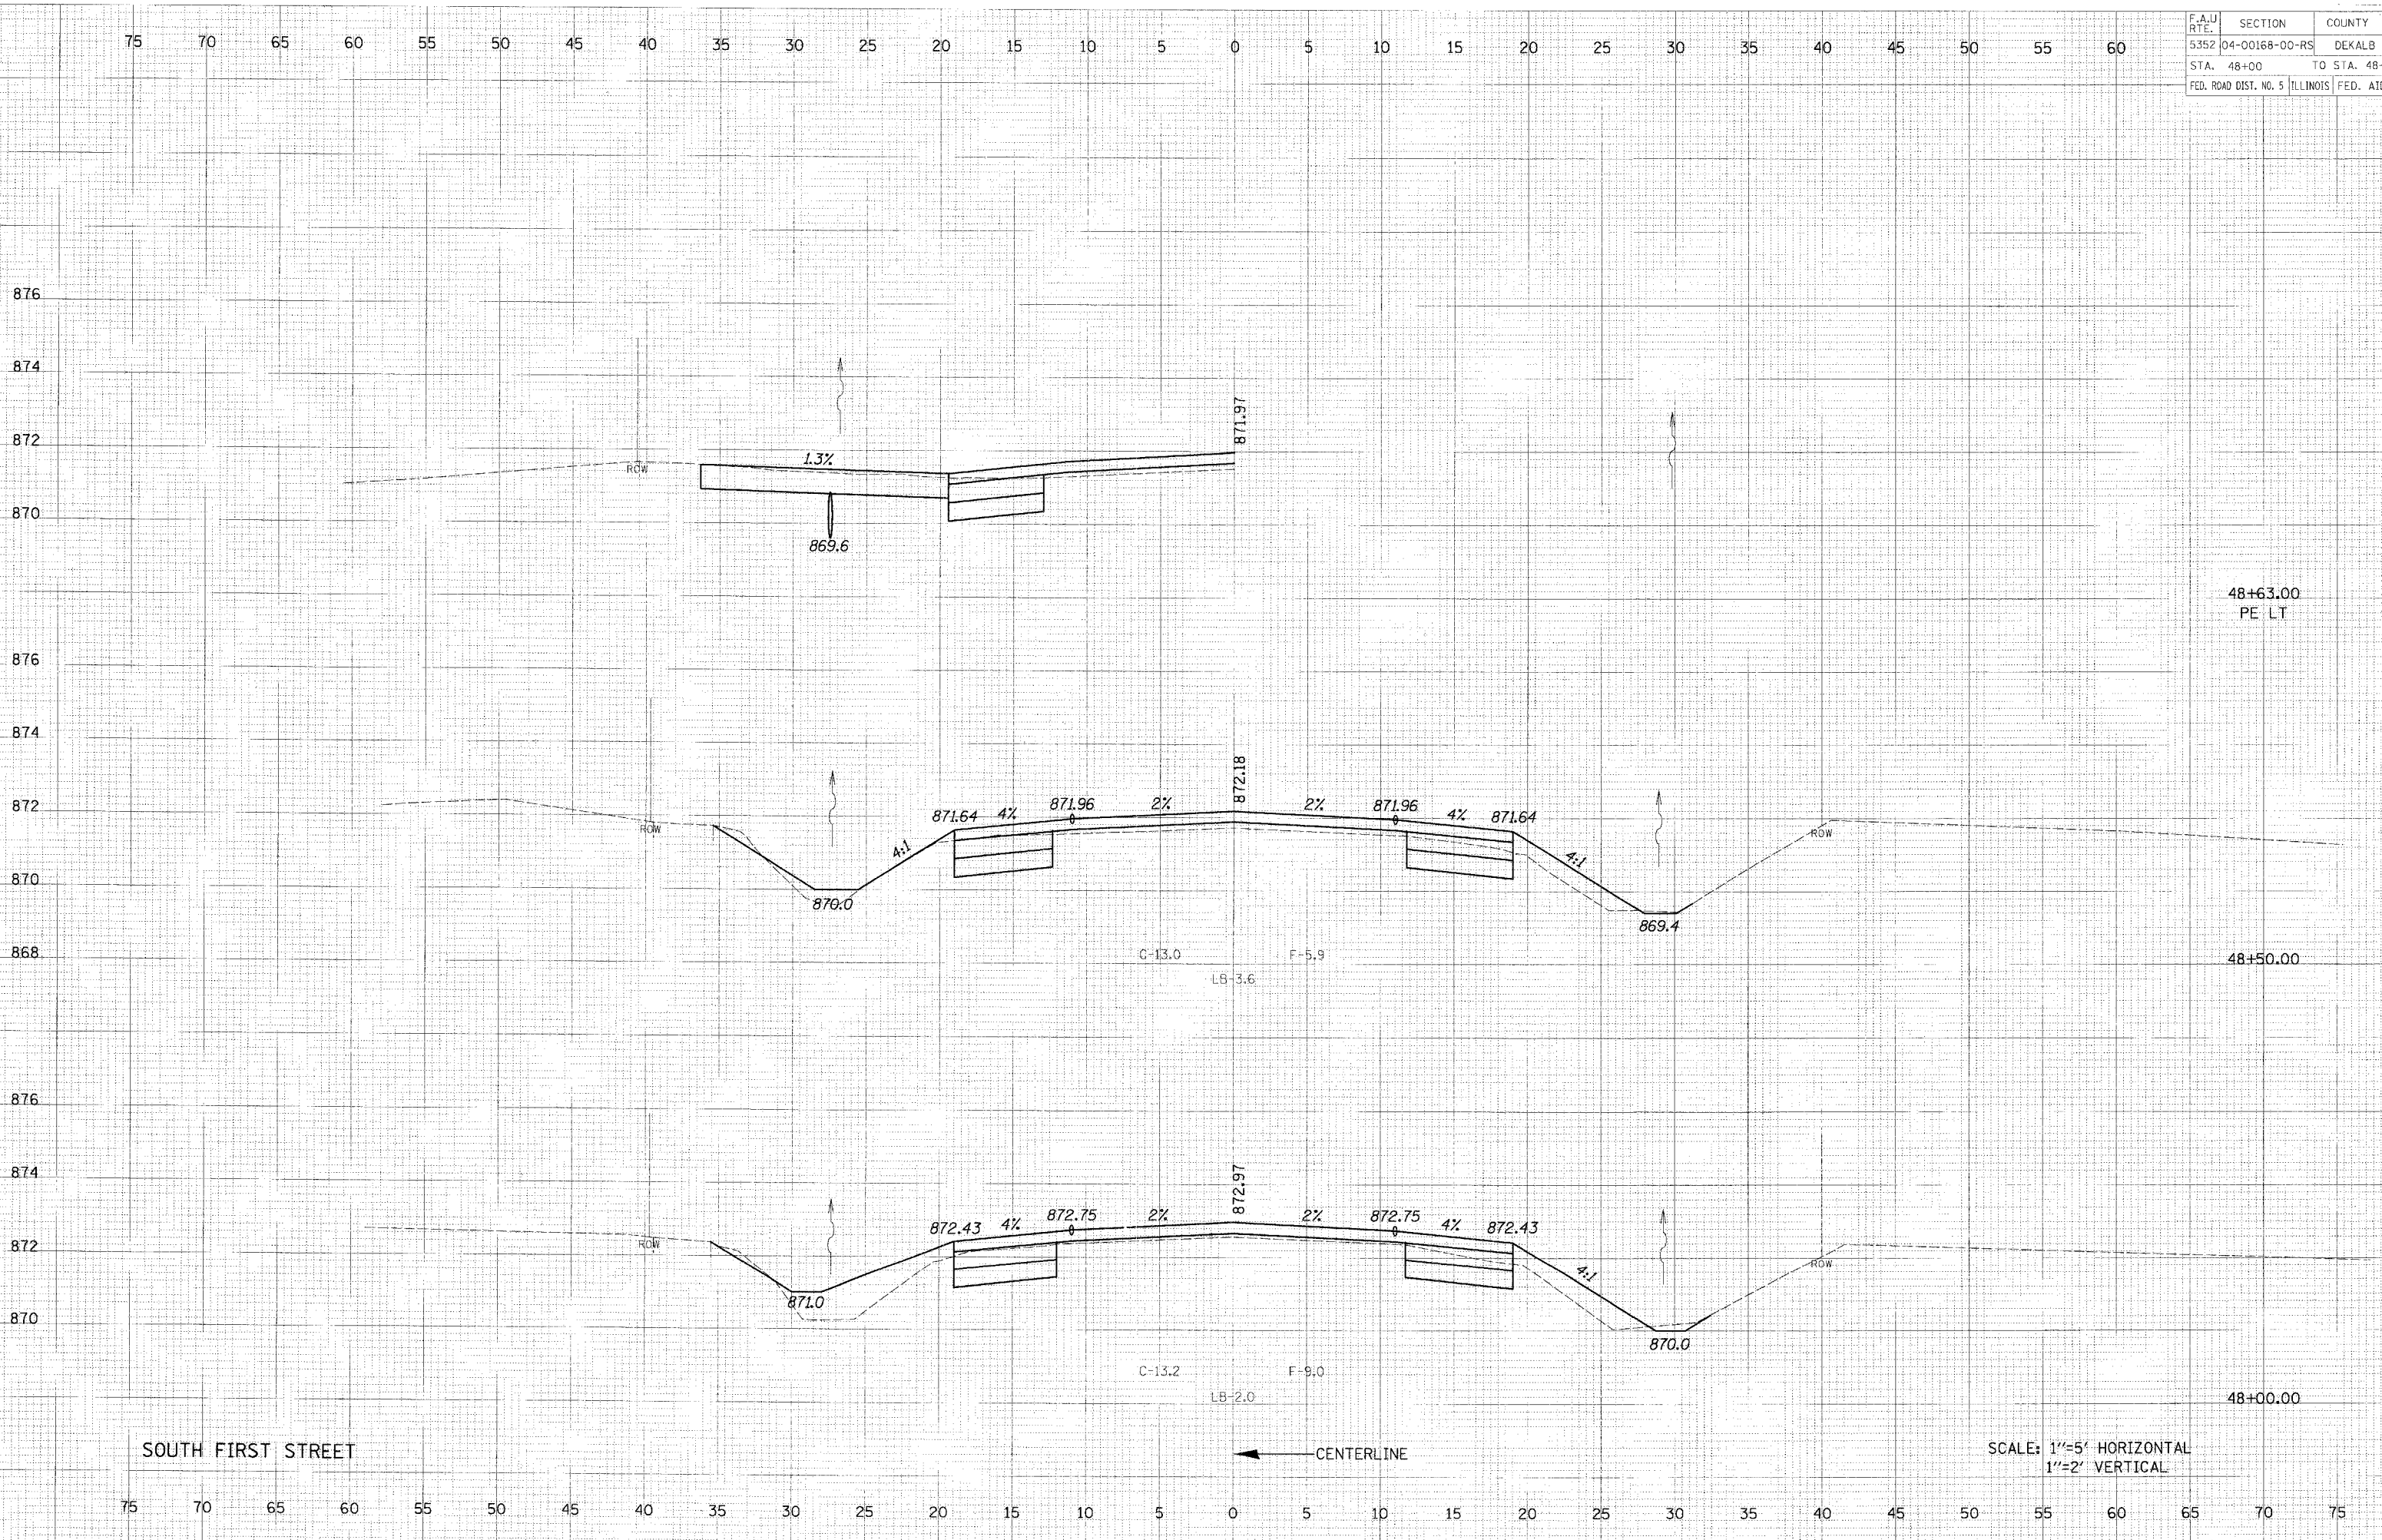

SOUTH FIRST STREET

CENTERLINE

SCALE: 1"=5' HORIZONTAL  
1"=2' VERTICAL